


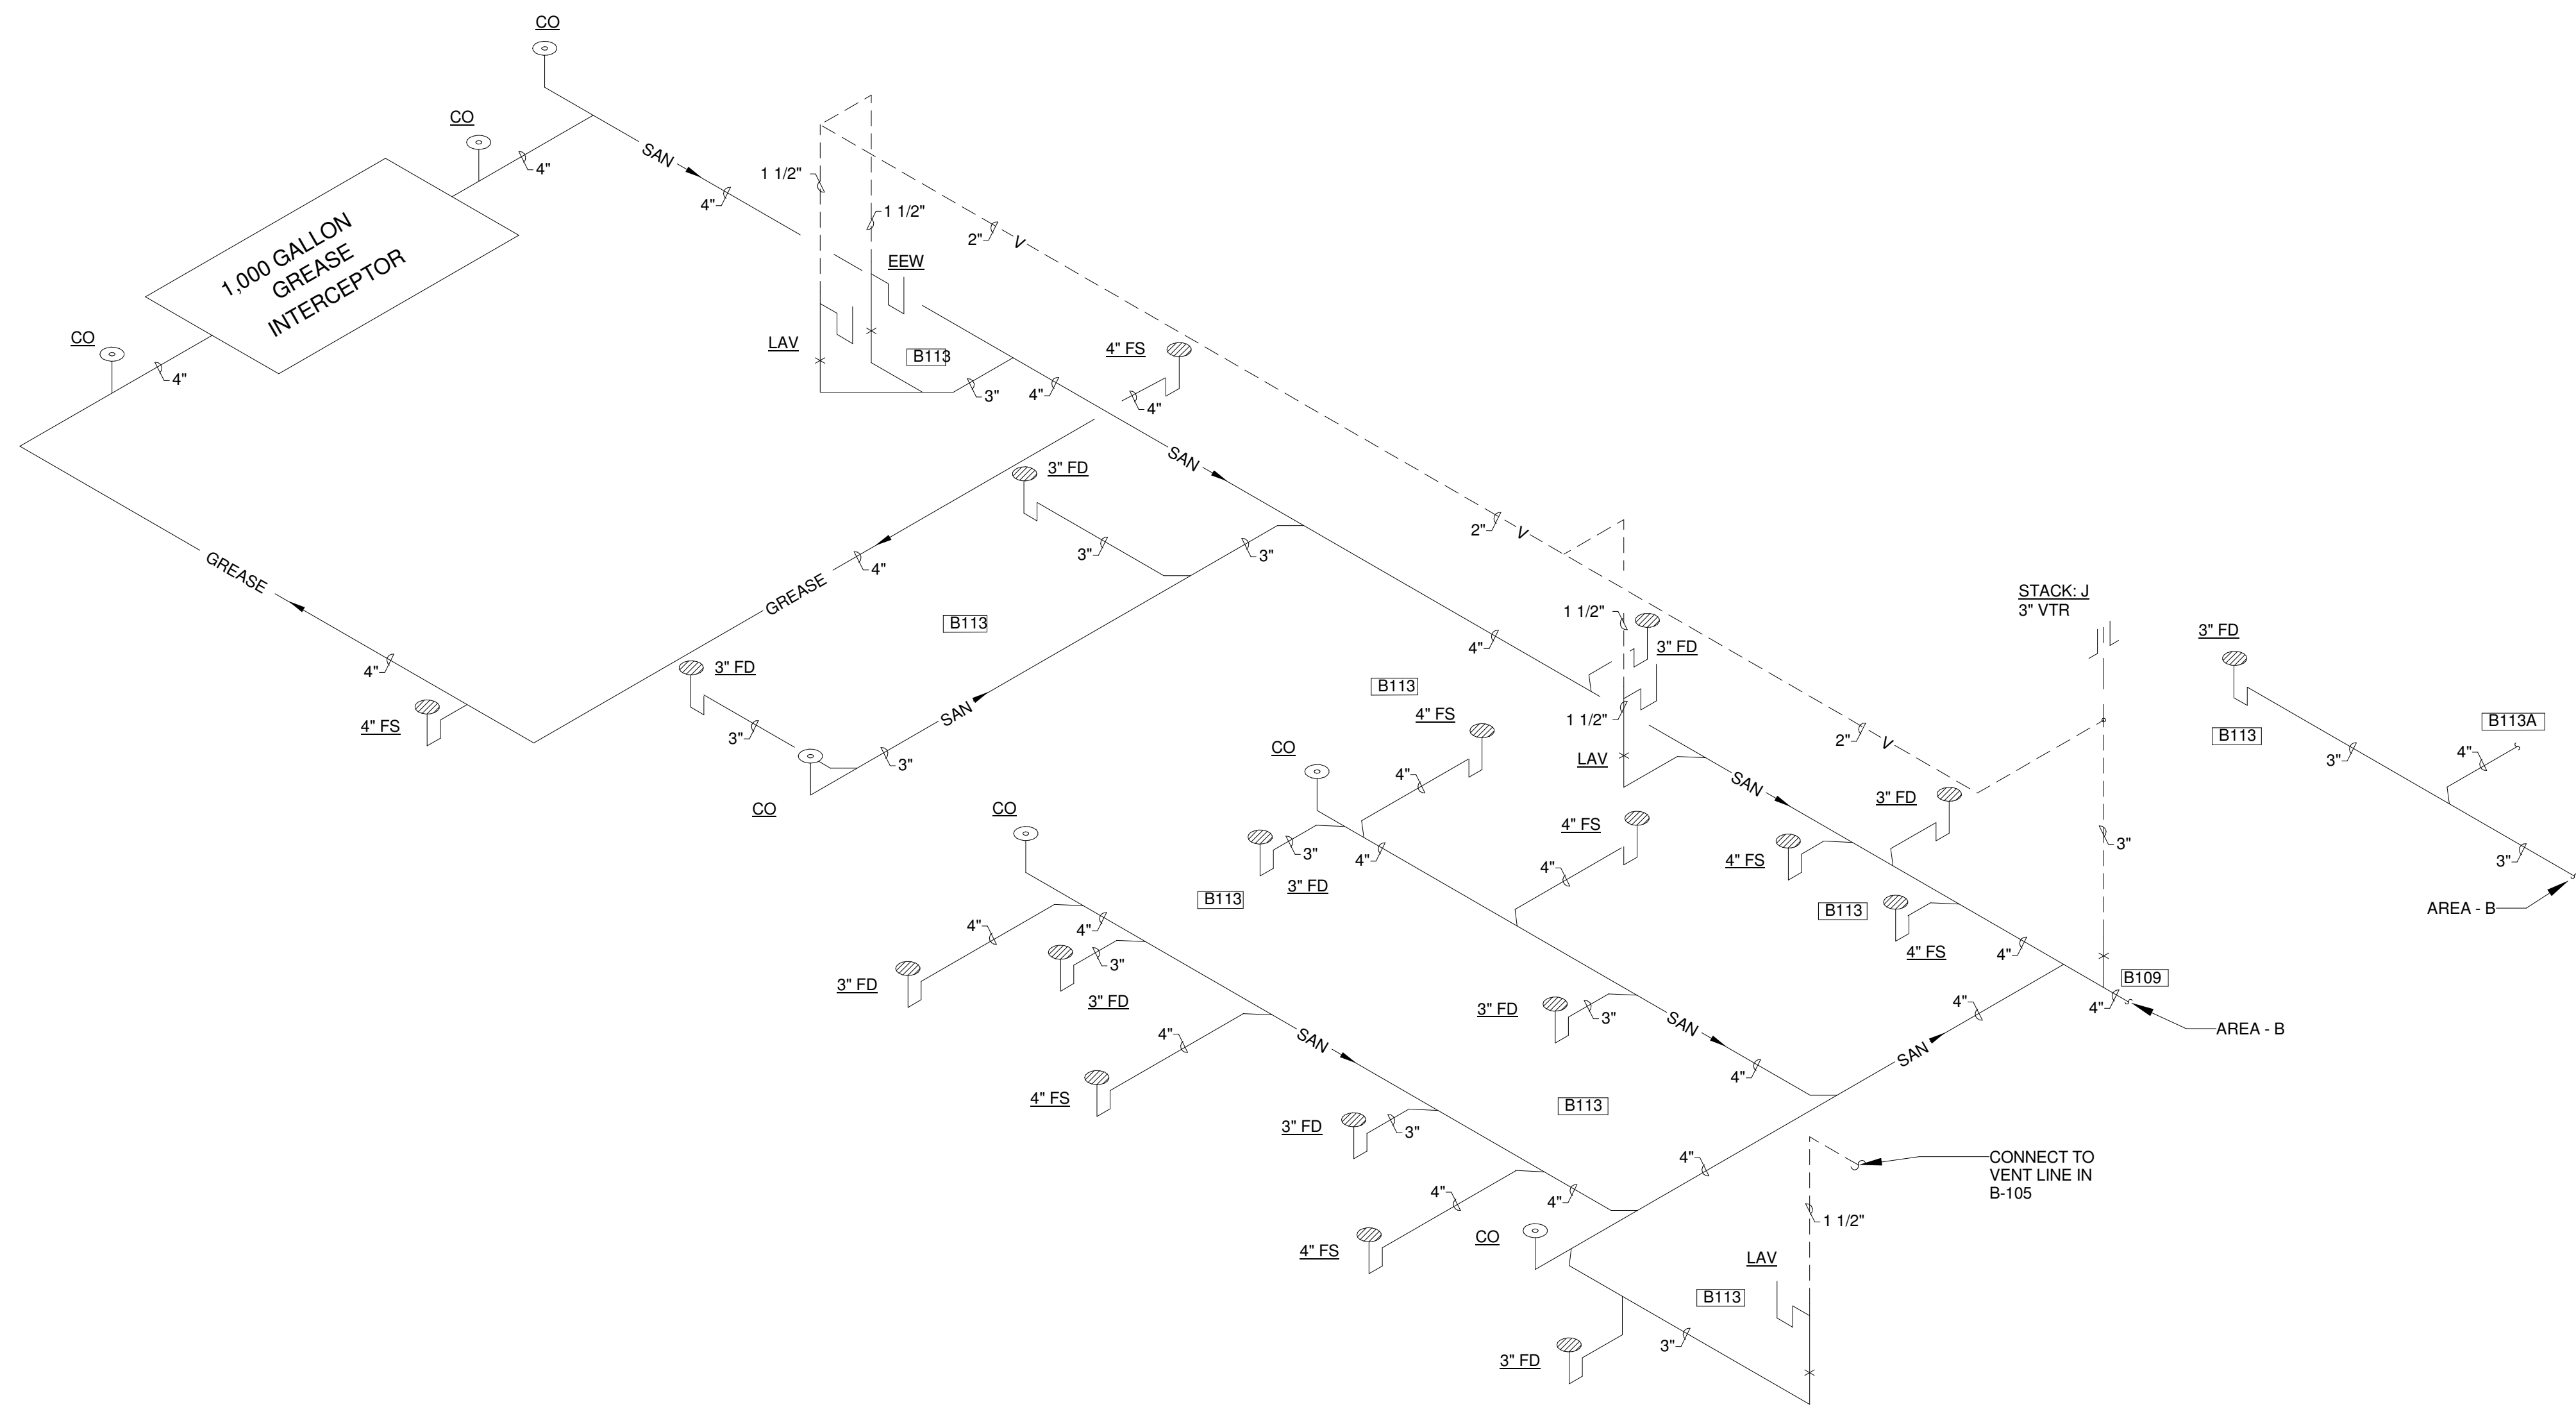

SANITARY ISOMETRICS - KITCHEN
NOT TO SCALE

PROJECT NO
2203-2

ARCHITECTURAL VISION GROUP, LTD

ARCHITECTS PLANNERS

23850 SPERRY DRIVE CLEVELAND, OHIO 44145

CONSULTING ENGINEER
J.M. VEROSTKO, INC.
CONSULTING ENGINEERS

1700 BALDWIN ROAD
TOLEDO, OHIO 43620

MASSILLON CITY SCHOOLS

MASSILLON EAST ELEMENTARY PK-3

1 PAULE BROWN DRIVE SE, MASSILLON, OHIO 44646

MASSILLON CITY SCHOOL DISTRICT MASSILLON, OHIO

PROJECT NO	2203-2
DRAWN BY	ADO
CHECKED BY	WMS
DATE	07/12/23

DATE	07/12/23
ISSUED AS	ISSUED AS

SANITARY ISOMETRICS - KITCHEN

SCALE: 1/4" = 1'-0"

SHEET NO
P404