


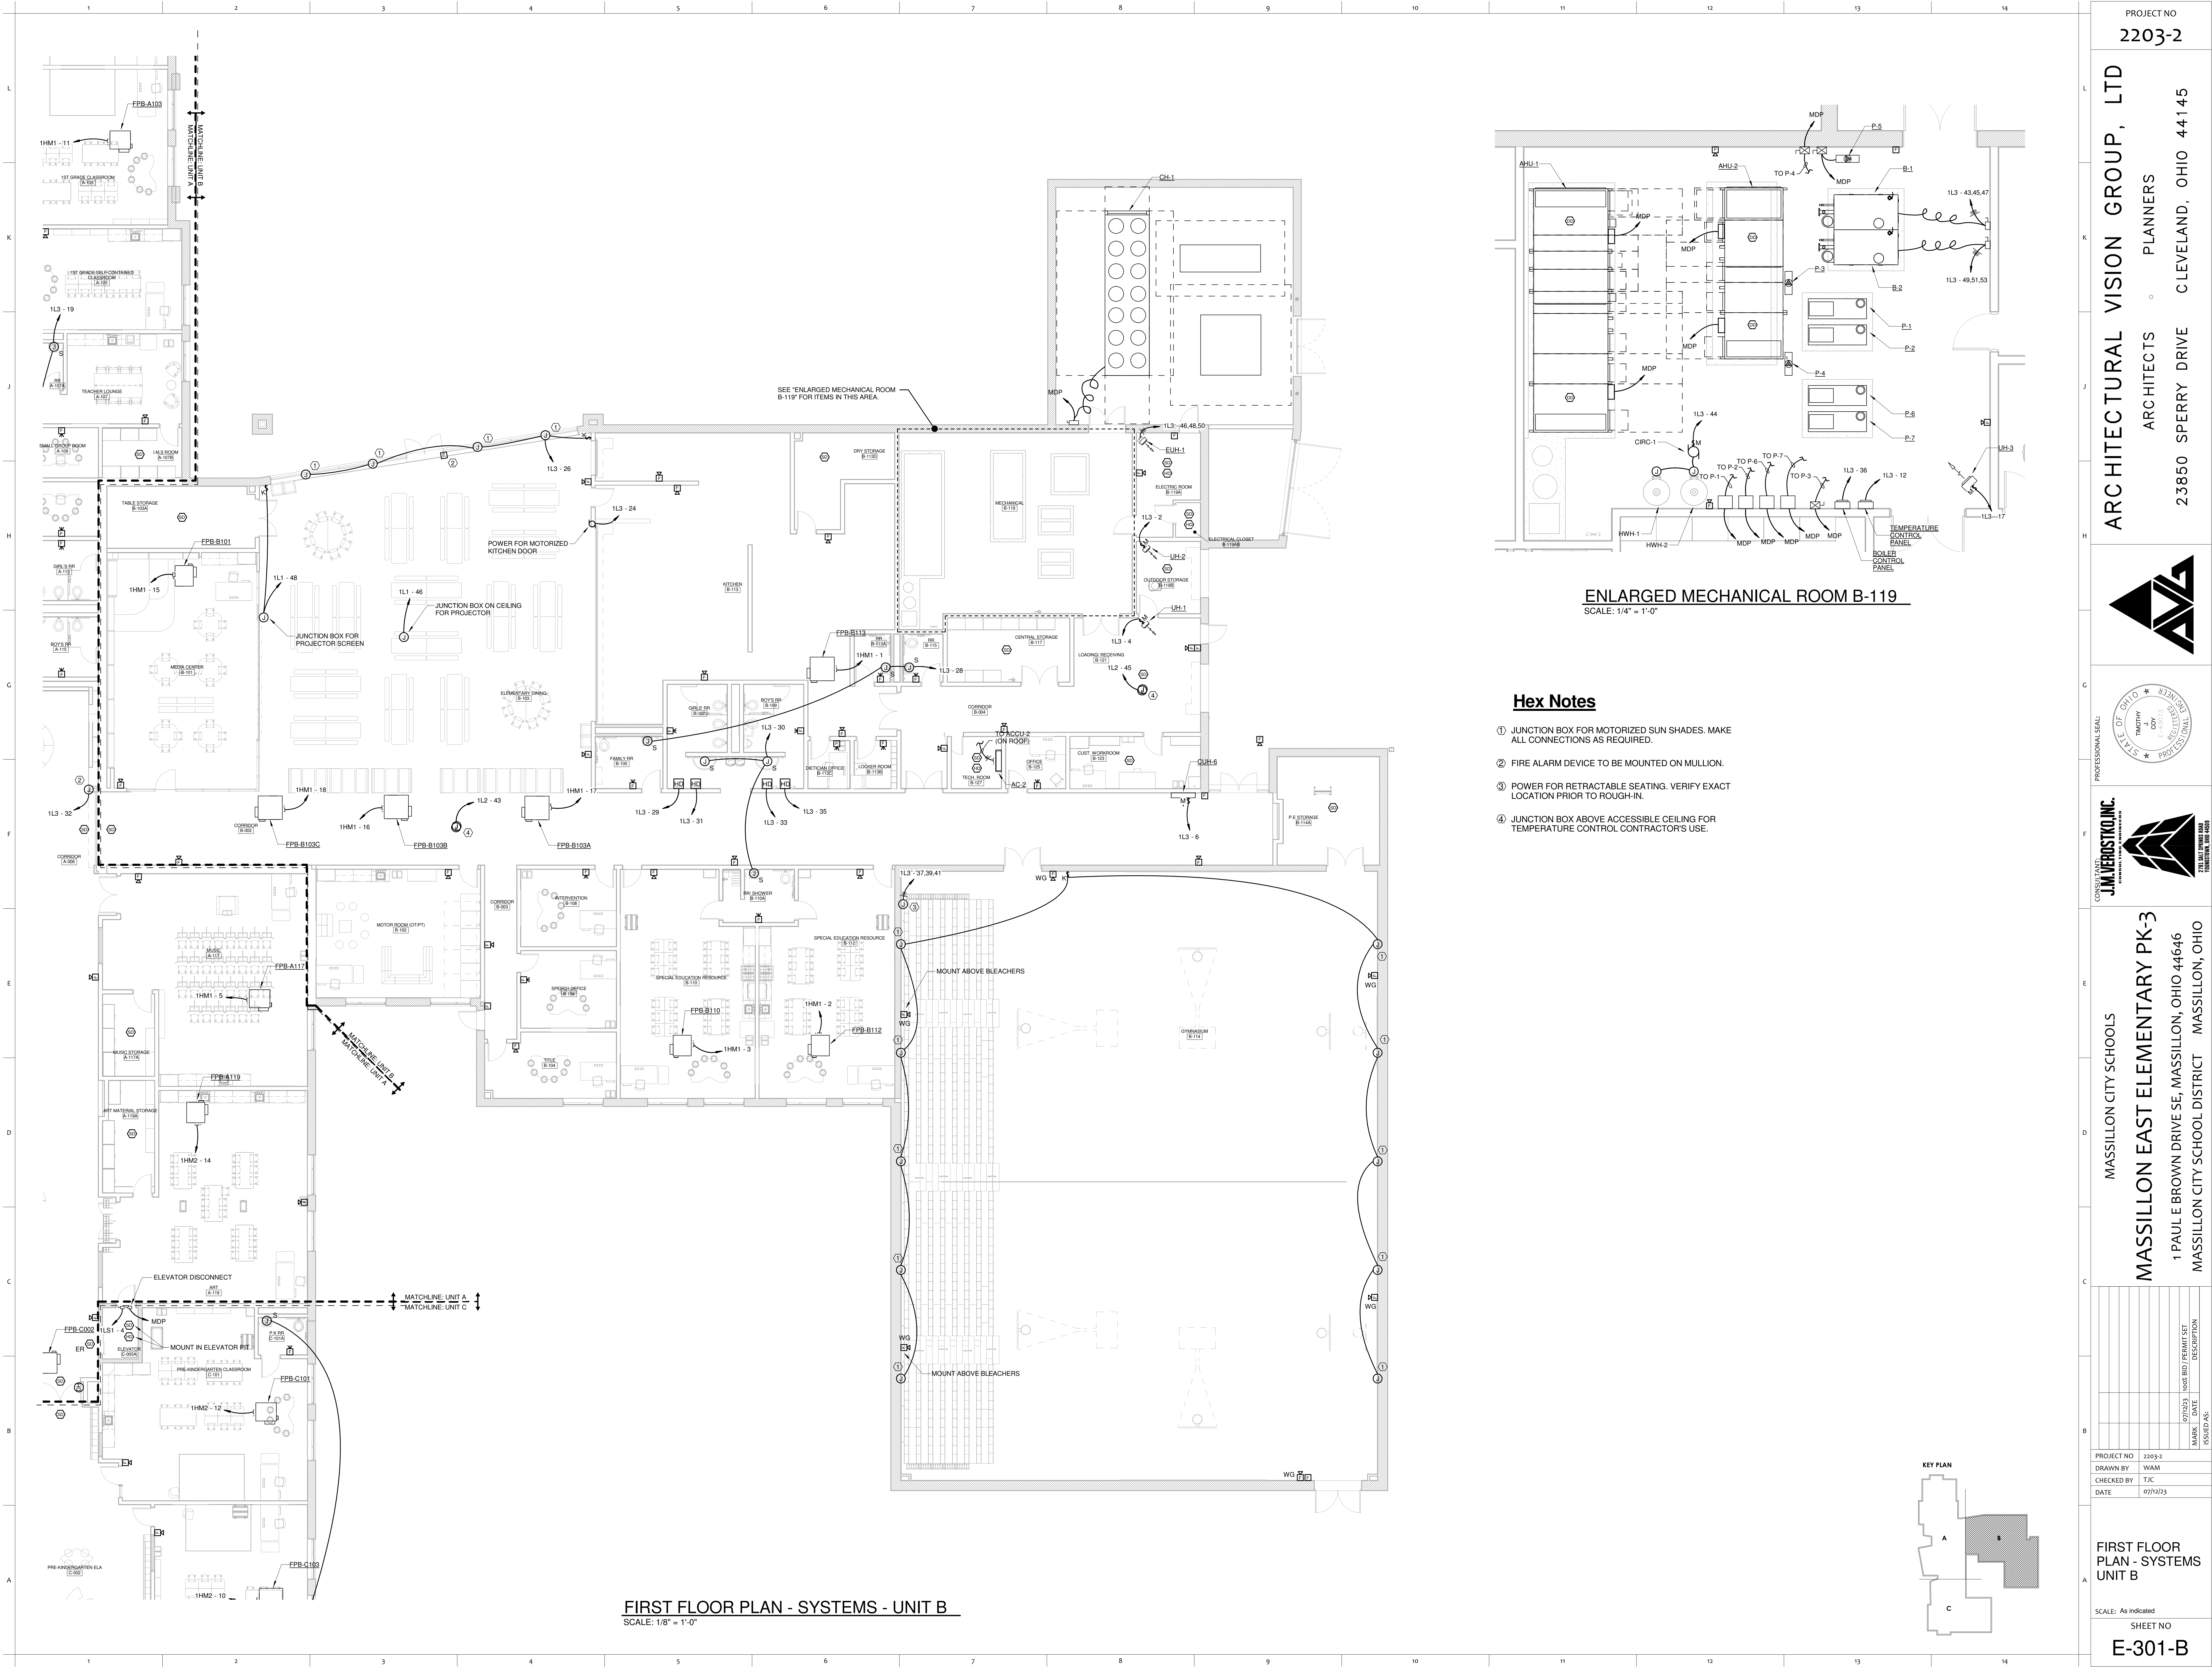

PROJECT NO
2203-2

ARCHITECTURAL VISION GROUP, LTD
PLANNERS
ARCHITECTS
23850 SPERRY DRIVE
CLEVELAND, OHIO 44145

MASSILLON CITY SCHOOLS
MASSILLON EAST ELEMENTARY PK-3
1 PAULE BROWN DRIVE SE, MASSILLON, OHIO 44046
MASSILLON CITY SCHOOL DISTRICT MASSILLON, OHIO

DATE	ISSUED AS	DESCRIPTION
07/12/23	ISSUED AS	100% BID / PERMIT SET

PROJECT NO 2203-2
DRAWN BY WAM
CHECKED BY TJC
DATE 07/12/23

FIRST FLOOR
PLAN - SYSTEMS
UNIT B

SCALE: As Indicated
SHEET NO
E-301-B