


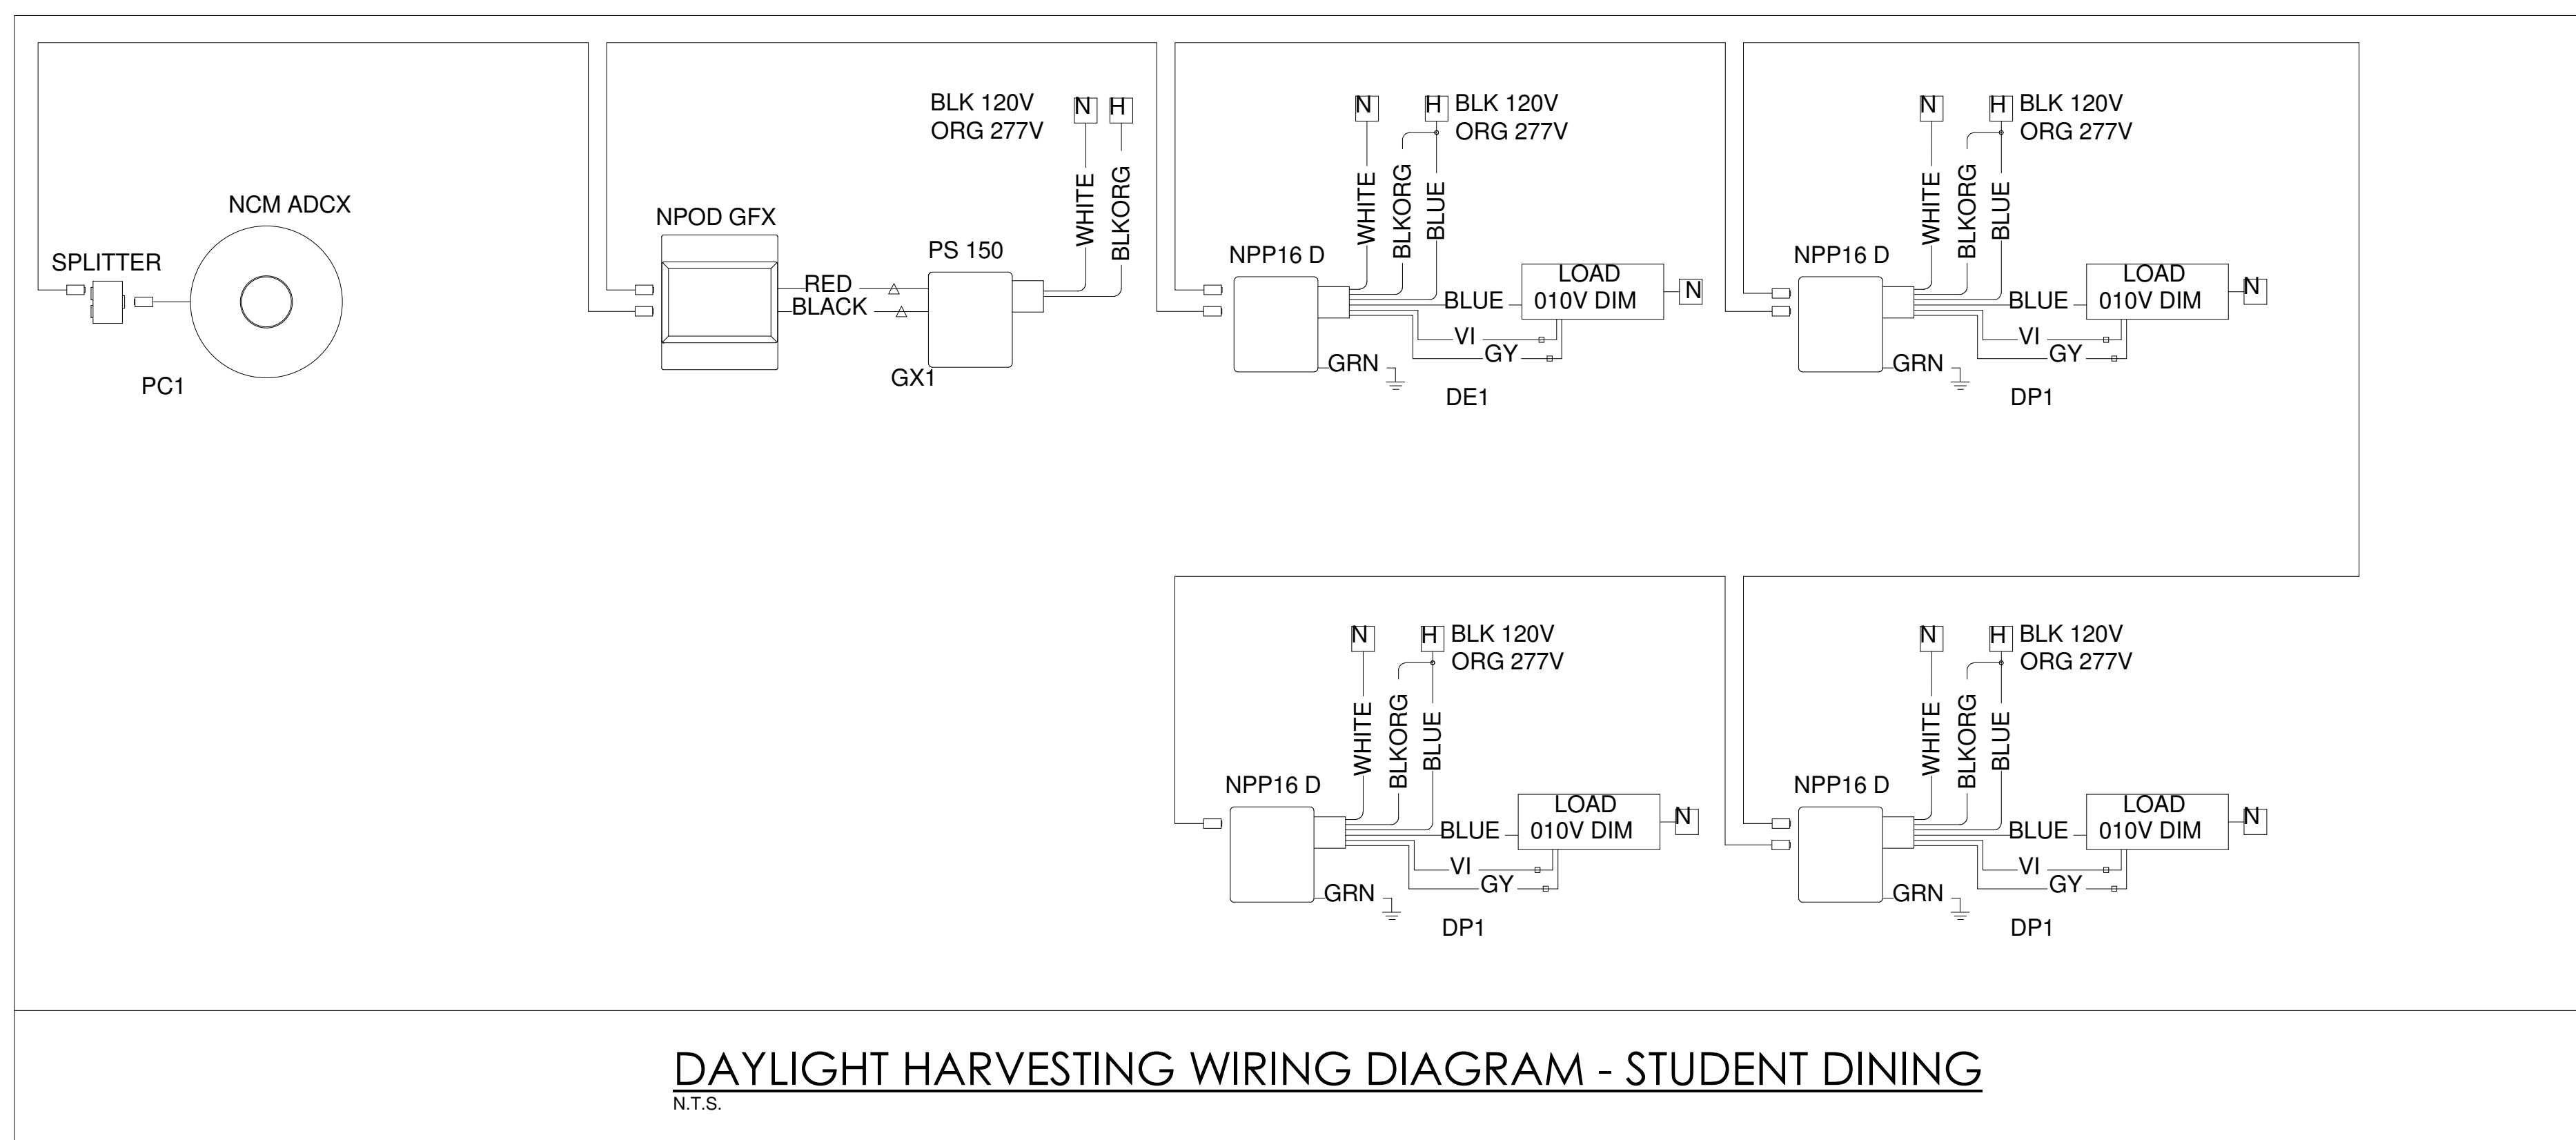

3. THIS RISER REPRESENTS A TYPICAL SYSTEM AND IS NOT INTENDED FOR INSTALLATION. THE SYSTEM SUPPLIER SHALL PROVIDE INSTALLATION DRAWINGS AND WIRING DIAGRAMS. EXACT SYSTEMS AND REQUIREMENTS SHALL BE COORDINATED WITH THE SYSTEM SUPPLIER. SUBMITTAL SHALL INCLUDE:
 - A) SEPARATION ZONES FOR EACH SPACE.
2. SYSTEM SUPPLIER SHALL SUPERVISE INSTALLATION, PROGRAM AND TEST SYSTEMS AND INSTRUCT OWNER ON SYSTEM OPERATION. ALL PROGRAMMING SHALL BE APPROVED AND COORDINATED WITH THE OWNER.
3. PROVIDE MULTIPLE COMMISSIONS BY THE MANUFACTURER AS VARIOUS PHASES OF THE PROJECT ARE COMPLETE.
4. PROVIDE ALL HARDWARE, SOFTWARE, WIRING, ETC. AS REQUIRED FOR A COMPLETE, OPERATIONAL, SYSTEM.
5. VERIFY EXACT LOCATION OF SWITCHES PRIOR TO INSTALLATION.

