


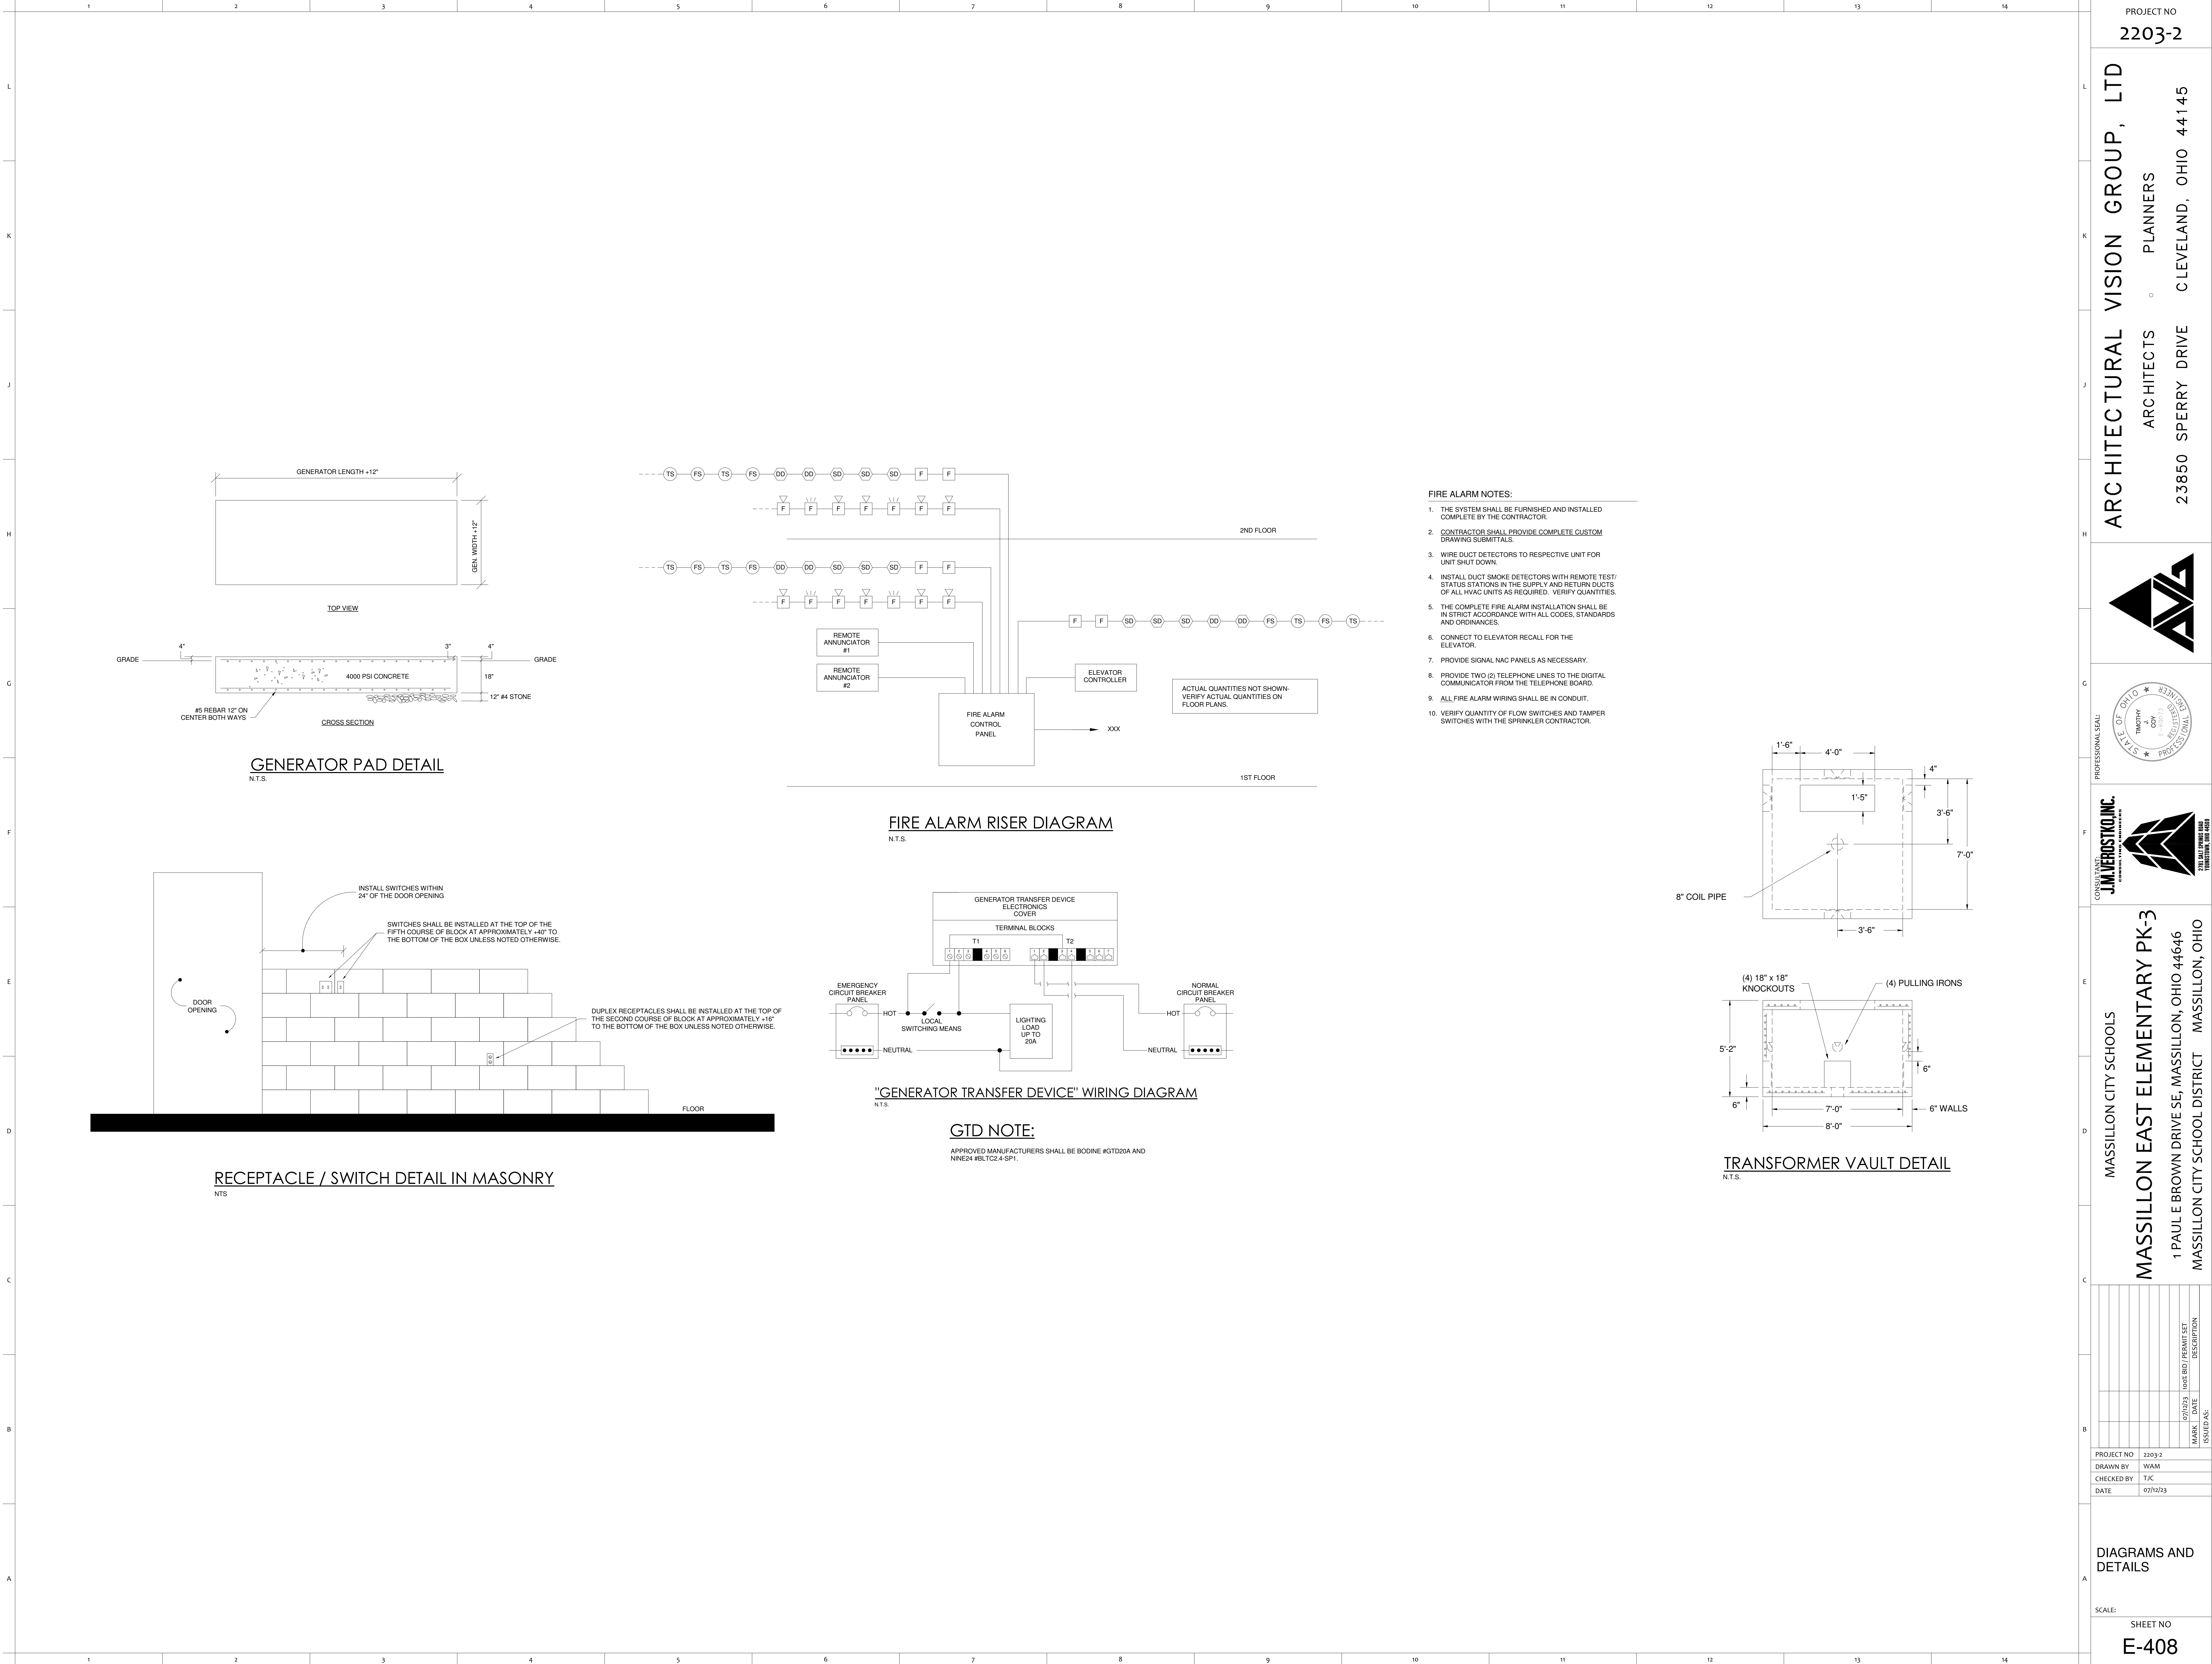

PROJECT NO
2203-2

ARCHITECTURAL VISION GROUP, LTD
ARCHITECTS
23850 SPERRY DRIVE
CLEVELAND, OHIO 44145

PLANNERS

MASSILLON CITY SCHOOLS

MASSILLON EAST ELEMENTARY PK-3

1 PAULE BROWN DRIVE SE, MASSILLON, OHIO 44646

MASSILLON CITY SCHOOL DISTRICT

NO.	DATE	ISSUED BY	DESCRIPTION
07/12/23			ISSUED BID / PERMITS SET
			ISSUED AS

PROJECT NO
2203-2

DRAWN BY
WAM

CHECKED BY
TJC

DATE
07/12/23

DIAGRAMS AND DETAILS

SCALE:
SHEET NO
E-408