




**TYPE "P" "LD" "CB" "W" "V" ROUGH IN DETAIL** SCALE: NONE  
**DATA/VOICE ROUGH IN DETAIL** SCALE: NONE  
**VIDEO " " "V" ROUGH IN DETAIL** SCALE: NONE  
**TYPE "V" ROUGH IN DETAIL** SCALE: NONE  
**TYPE "T" ROUGH IN DETAIL** SCALE: NONE  
**TYPE "KP" ROUGH IN DETAIL** SCALE: NONE

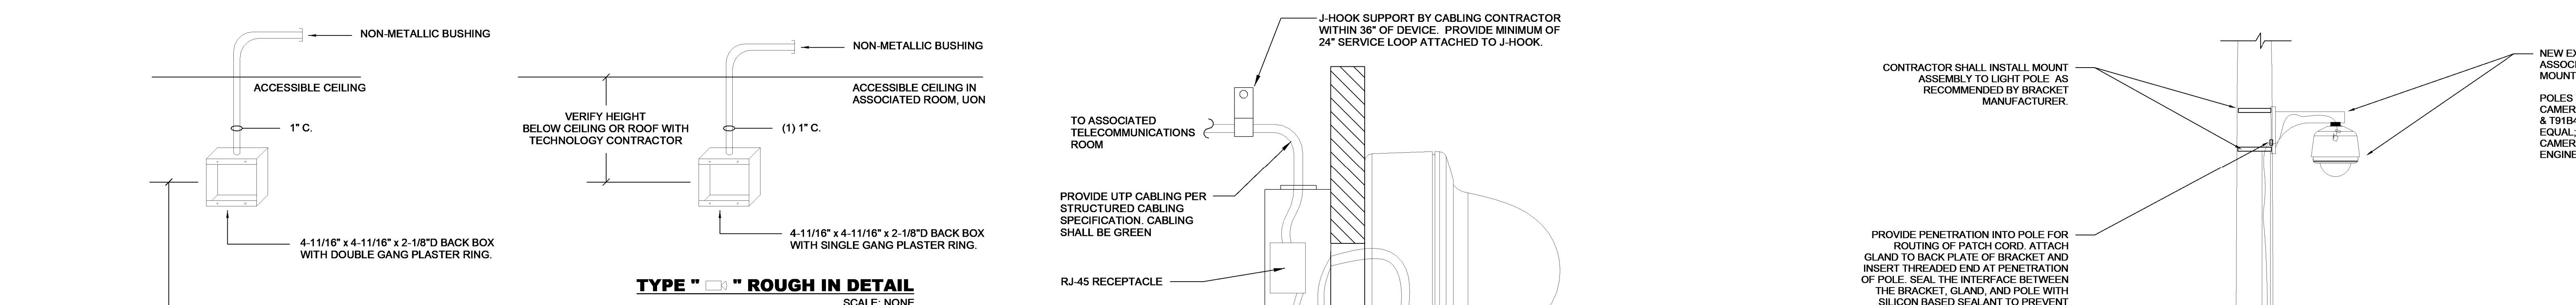


**TYPE "V" ROUGH IN DETAIL** SCALE: NONE  
**TYPE "V" ROUGH IN DETAIL** SCALE: NONE

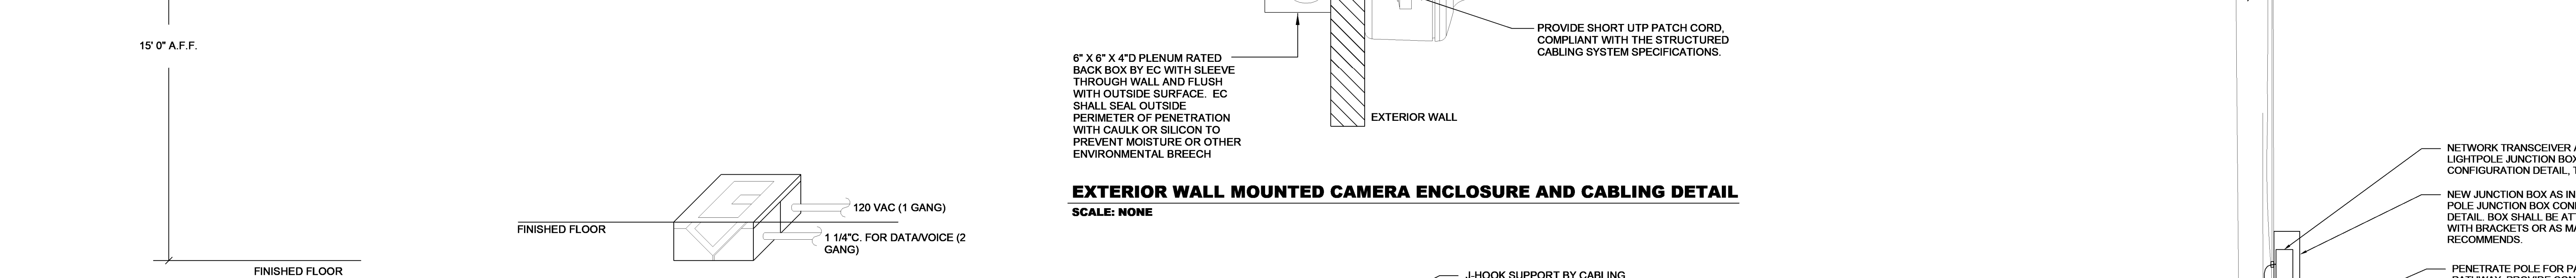


**WALL MOUNT " " ROUGH IN DETAIL** SCALE: NONE  
**TYPE "V" FLOOR BOX ROUGH IN DETAIL** SCALE: NONE

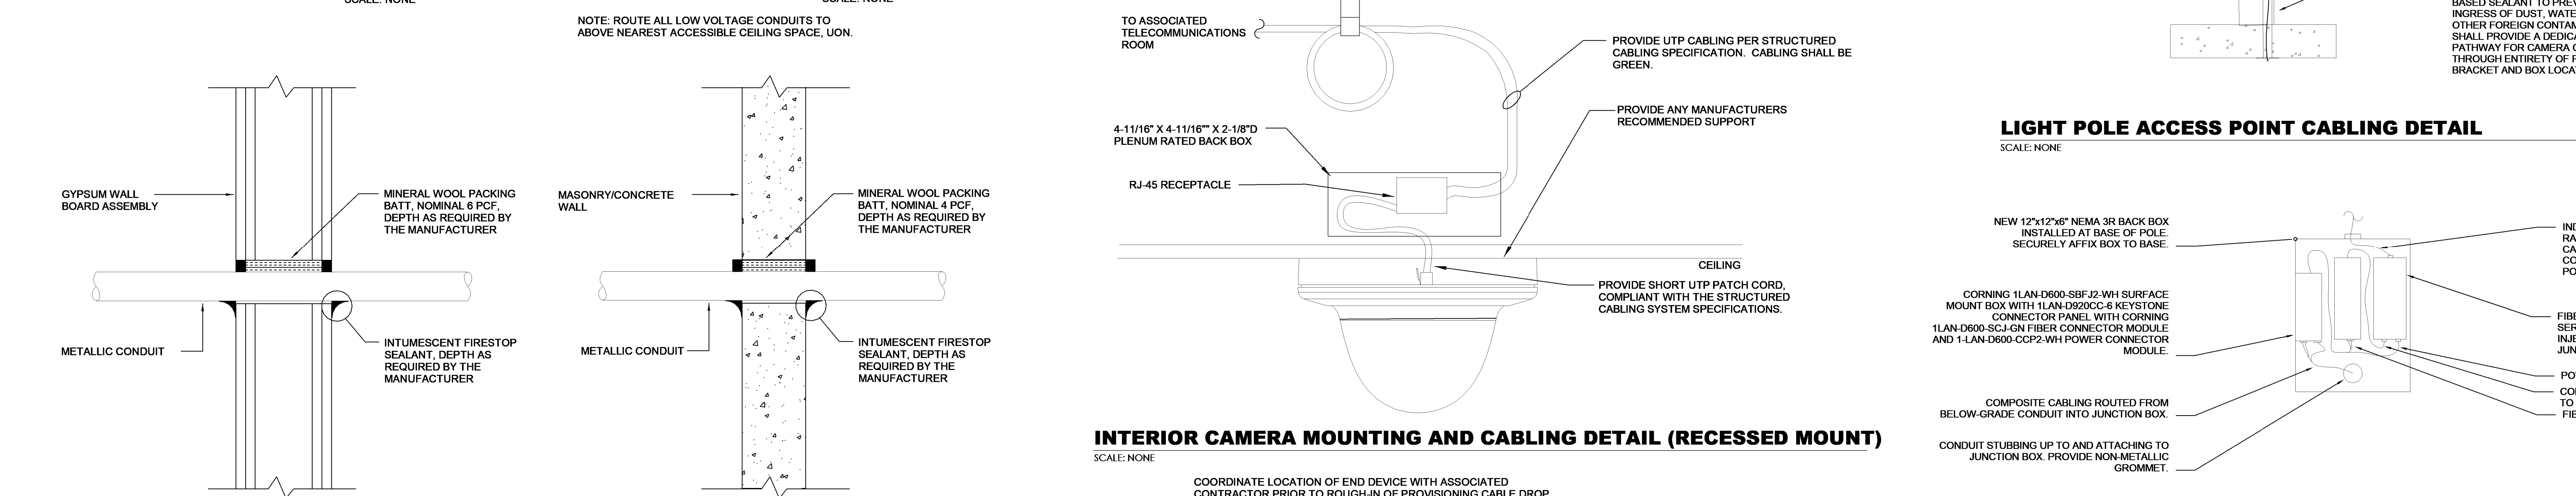


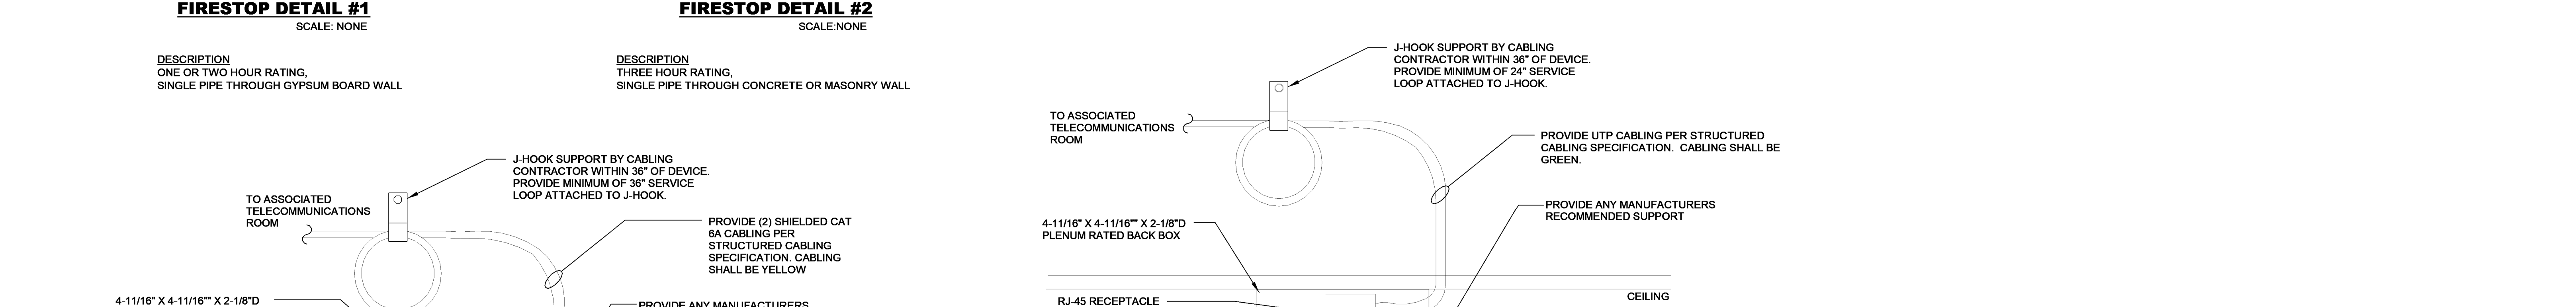


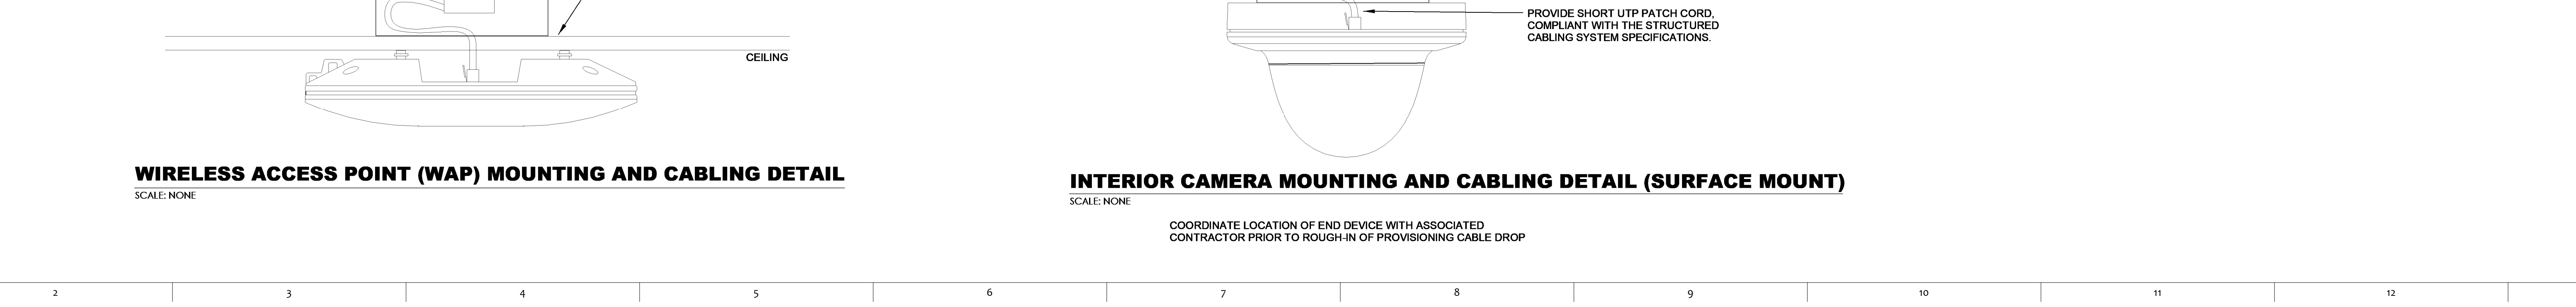


PROJECT NO  
2203-2

ARCHITECTURAL VISION GROUP, LTD  
PLANNERS  
ARCHITECTS  
23850 SPERRY DRIVE  
CLEVELAND, OHIO 44145

STATE OF OHIO  
ANTHONY J. VISION  
PROFESSIONAL SEAL  
EXPIRES 12-31-24  
1100 Superior Avenue, Suite 202, Cleveland, OH 44114  
216.891.2020  
www.osborneng.com

OSBORN  
ENGINEERING  
CONSULTANT:  
1100 Superior Avenue, Suite 202, Cleveland, OH 44114  
216.891.2020  
www.osborneng.com

MASSILLON CITY SCHOOL DISTRICT  
MASSILLON EAST ELEMENTARY PK-3  
1 PAULE BROWN DRIVE SE, MASSILLON, OHIO 44846  
MASSILLON CITY SCHOOL DISTRICT MASSILLON, OHIO

DATE	ISSUED AS	DESCRIPTION
07/13/23	100% BID PERMIT SET	

PROJECT NO 2203-2  
DRAWN BY DRK  
CHECKED BY AMW  
DATE 07/13/23

TECHNOLOGY  
DETAILS

SCALE: 1/8" = 1'-0"

SHEET NO  
T-501