


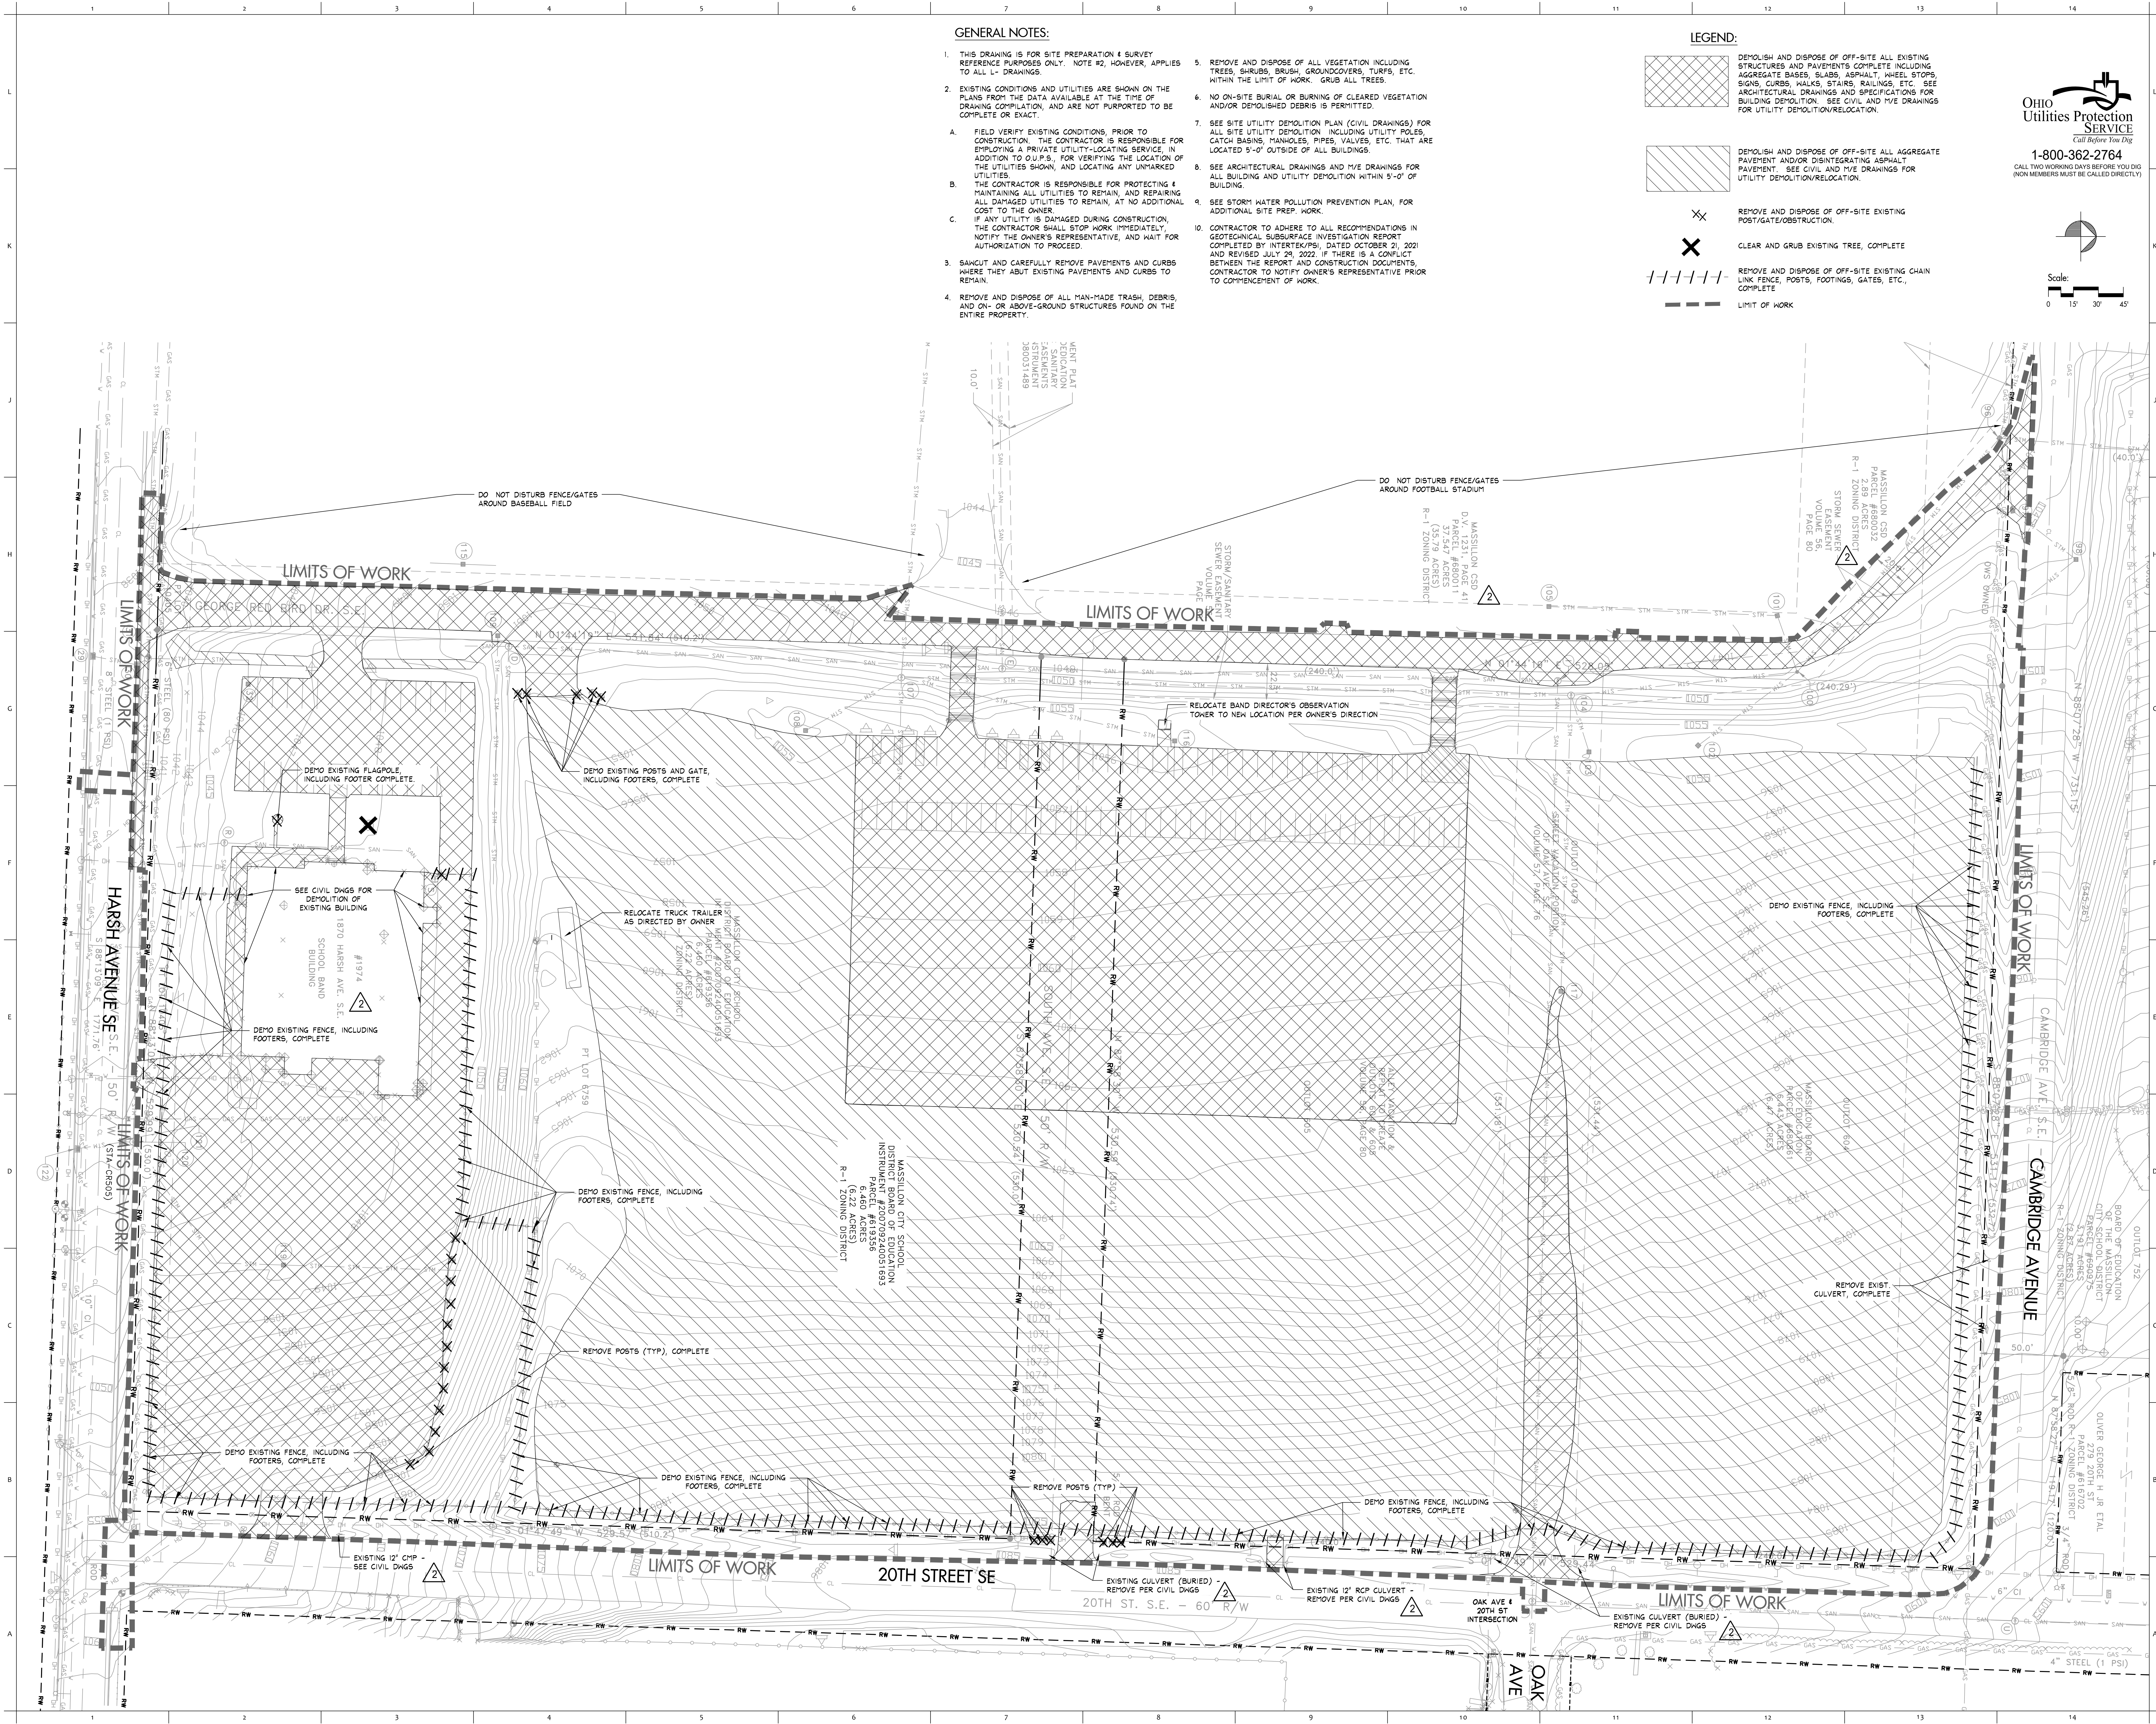

GENERAL NOTES:


- THIS DRAWING IS FOR SITE PREPARATION & SURVEY REFERENCE PURPOSES ONLY. NOTE #2, HOWEVER, APPLIES TO ALL L- DRAWINGS.
- EXISTING CONDITIONS AND UTILITIES ARE SHOWN ON THE PLANS FROM THE DATA AVAILABLE AT THE TIME OF DRAWING COMPILATION, AND ARE NOT PURPORTED TO BE COMPLETE OR EXACT.
- A. FIELD VERIFY EXISTING CONDITIONS, PRIOR TO CONSTRUCTION. THE CONTRACTOR IS RESPONSIBLE FOR EMPLOYING A PRIVATE UTILITY-LOCATING SERVICE, IN ADDITION TO O.U.P.S., FOR VERIFYING THE LOCATION OF THE UTILITIES SHOWN, AND LOCATING ANY UNMARKED UTILITIES.
- B. THE CONTRACTOR IS RESPONSIBLE FOR PROTECTING & MAINTAINING ALL UTILITIES TO REMAIN, AND REPAIRING ALL DAMAGED UTILITIES TO REMAIN, AT NO ADDITIONAL COST TO THE OWNER.
- C. IF ANY UTILITY IS DAMAGED DURING CONSTRUCTION, THE CONTRACTOR SHALL STOP WORK IMMEDIATELY, NOTIFY THE OWNER'S REPRESENTATIVE, AND WAIT FOR AUTHORIZATION TO PROCEED.
3. SAKCUT AND CAREFULLY REMOVE PAVEMENTS AND CURBS WHERE THEY ABUT EXISTING PAVEMENTS AND CURBS TO REMAIN.
4. REMOVE AND DISPOSE OF ALL MAN-MADE TRASH, DEBRIS, AND ON- OR ABOVE-GROUND STRUCTURES FOUND ON THE ENTIRE PROPERTY.
5. REMOVE AND DISPOSE OF ALL VEGETATION INCLUDING TREES, SHRUBS, BRUSH, GROUNDCOVERS, TURFS, ETC. WITHIN THE LIMIT OF WORK. GRUB ALL TREES.
6. NO ON-SITE BURIAL OR BURNING OF CLEARED VEGETATION AND/OR DEMOLISHED DEBRIS IS PERMITTED.
7. SEE SITE UTILITY DEMOLITION PLAN (CIVIL DRAWINGS) FOR ALL SITE UTILITY DEMOLITION INCLUDING UTILITY POLES, CATCH BASINS, MANHOLES, PIPES, VALVES, ETC. THAT ARE LOCATED 5'-0" OUTSIDE OF ALL BUILDINGS.
8. SEE ARCHITECTURAL DRAWINGS AND M/E DRAWINGS FOR ALL BUILDING AND UTILITY DEMOLITION WITHIN 5'-0" OF BUILDING.
9. SEE STORM WATER POLLUTION PREVENTION PLAN, FOR ADDITIONAL SITE PREP. WORK.
10. CONTRACTOR TO ADHERE TO ALL RECOMMENDATIONS IN GEOTECHNICAL SUBSURFACE INVESTIGATION REPORT COMPLETED BY INTERTEK/PSI, DATED OCTOBER 31, 2021 AND REVISED JULY 29, 2022. IF THERE IS A CONFLICT BETWEEN THE REPORT AND CONSTRUCTION DOCUMENTS, CONTRACTOR TO NOTIFY OWNER'S REPRESENTATIVE PRIOR TO COMMENCEMENT OF WORK.

LEGEND:

- DEMOLISH AND DISPOSE OF OFF-SITE ALL EXISTING STRUCTURES AND PAVEMENTS COMPLETE INCLUDING AGGREGATE BASES, SLABS, ASPHALT, WHEEL STOPS, SIGNS, CURBS, WALKS, STAIRS, RAILINGS, ETC. SEE ARCHITECTURAL DRAWINGS AND SPECIFICATIONS FOR BUILDING DEMOLITION. SEE CIVIL AND M/E DRAWINGS FOR UTILITY DEMOLITION/RELOCATION.
- DEMOLISH AND DISPOSE OF OFF-SITE ALL AGGREGATE PAVEMENT AND/OR DISINTEGRATING ASPHALT PAVEMENT. SEE CIVIL AND M/E DRAWINGS FOR UTILITY DEMOLITION/RELOCATION.
- REMOVE AND DISPOSE OF OFF-SITE EXISTING POSTS/GATE/OBSTRUCTION.
- CLEAR AND GRUB EXISTING TREE, COMPLETE.
- REMOVE AND DISPOSE OF OFF-SITE EXISTING CHAIN LINK FENCE, POSTS, FOOTINGS, GATES, ETC., COMPLETE.
- LIMIT OF WORK.



1-800-362-2764
CALL TWO WORKING DAYS BEFORE YOU DIG
(NON MEMBERS MUST BE CALLED DIRECTLY)

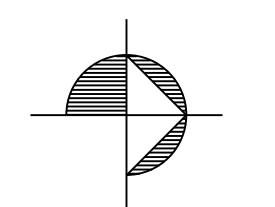

Scale:
0 15' 30' 45'

PROJECT NO
2203-2

ARCHITECTURAL VISION GROUP, LTD
PLANNERS
ARCHITECTS

MASSILLON CITY SCHOOL
EAST SIDE CAMPUS

1 Paul E Brown Dr SE Massillon, OH 44646

23850 SPERRY DRIVE
CLEVELAND, OHIO 44145

STATE OF OHIO
MADE WITH
DIGITIZING
INSTRUMENTS
F. ARCHITECTS

behnke
LANDSCAPE ARCHITECTURE
2688 Summit Road, Suite 2
P.O. Box 990 P.O. Box 990
Cincinnati, OH 45246
P: 513.269.1500 F: 513.269.1500
E: info@behnke.com

PROJECT NO
2203-1

DRAWN BY
CHECKED BY
DATE

ISSUED AS:

MARK DATE DESCRIPTION

SITE
PREPARATION

SHEET NO
L-100