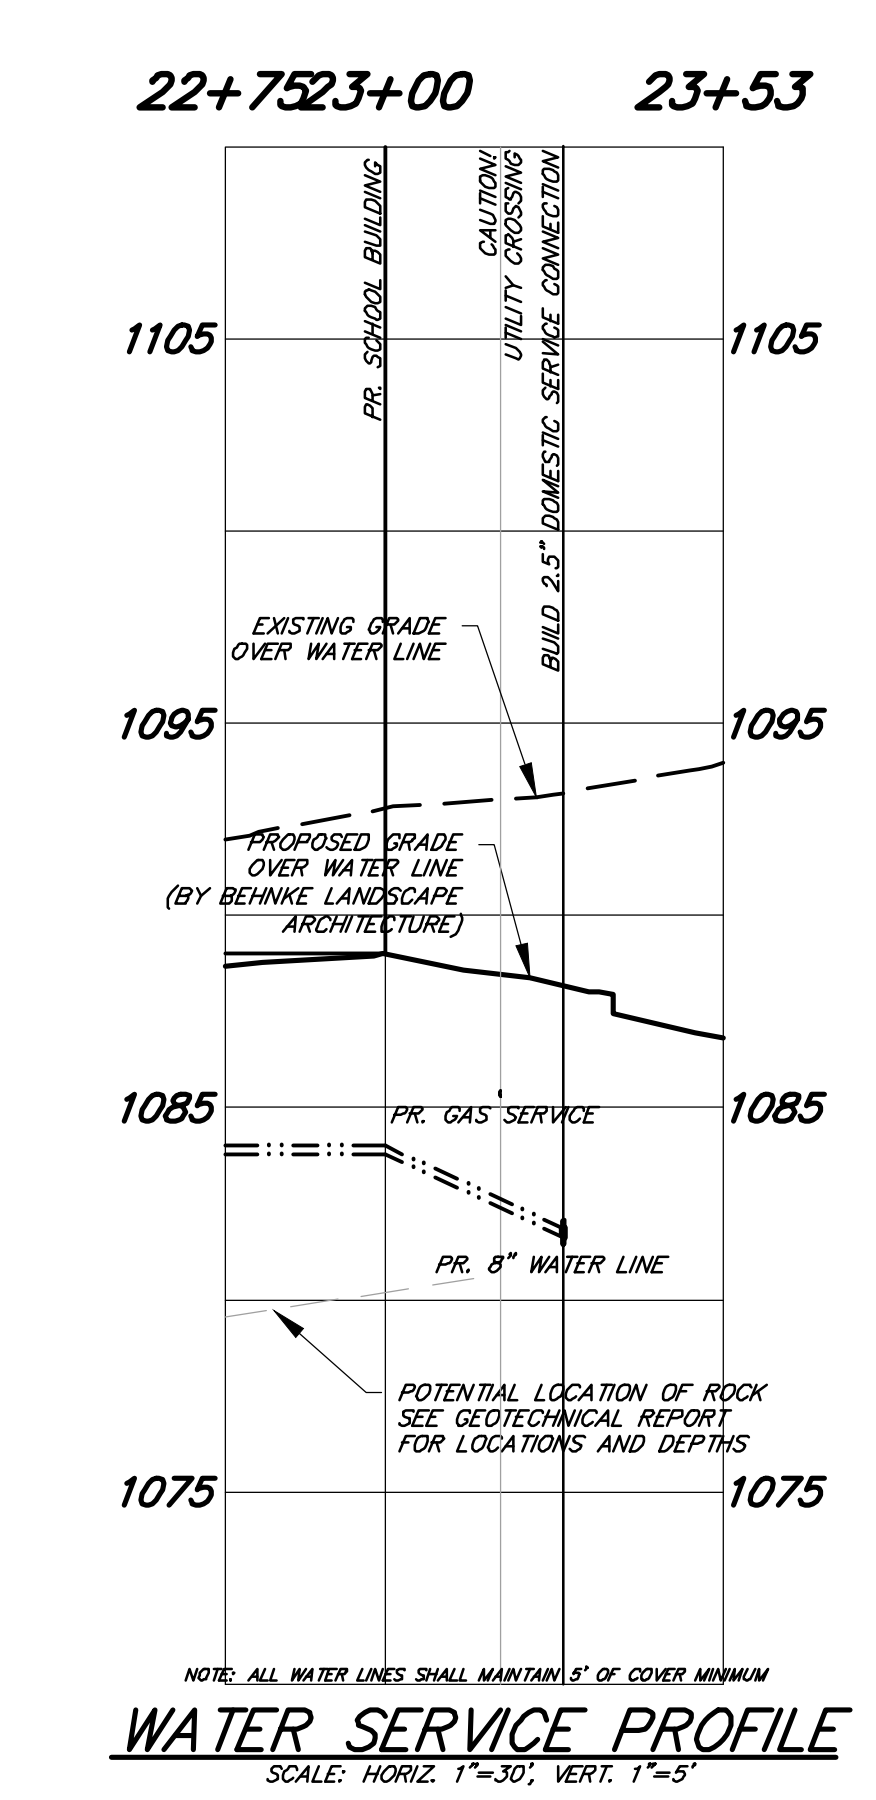
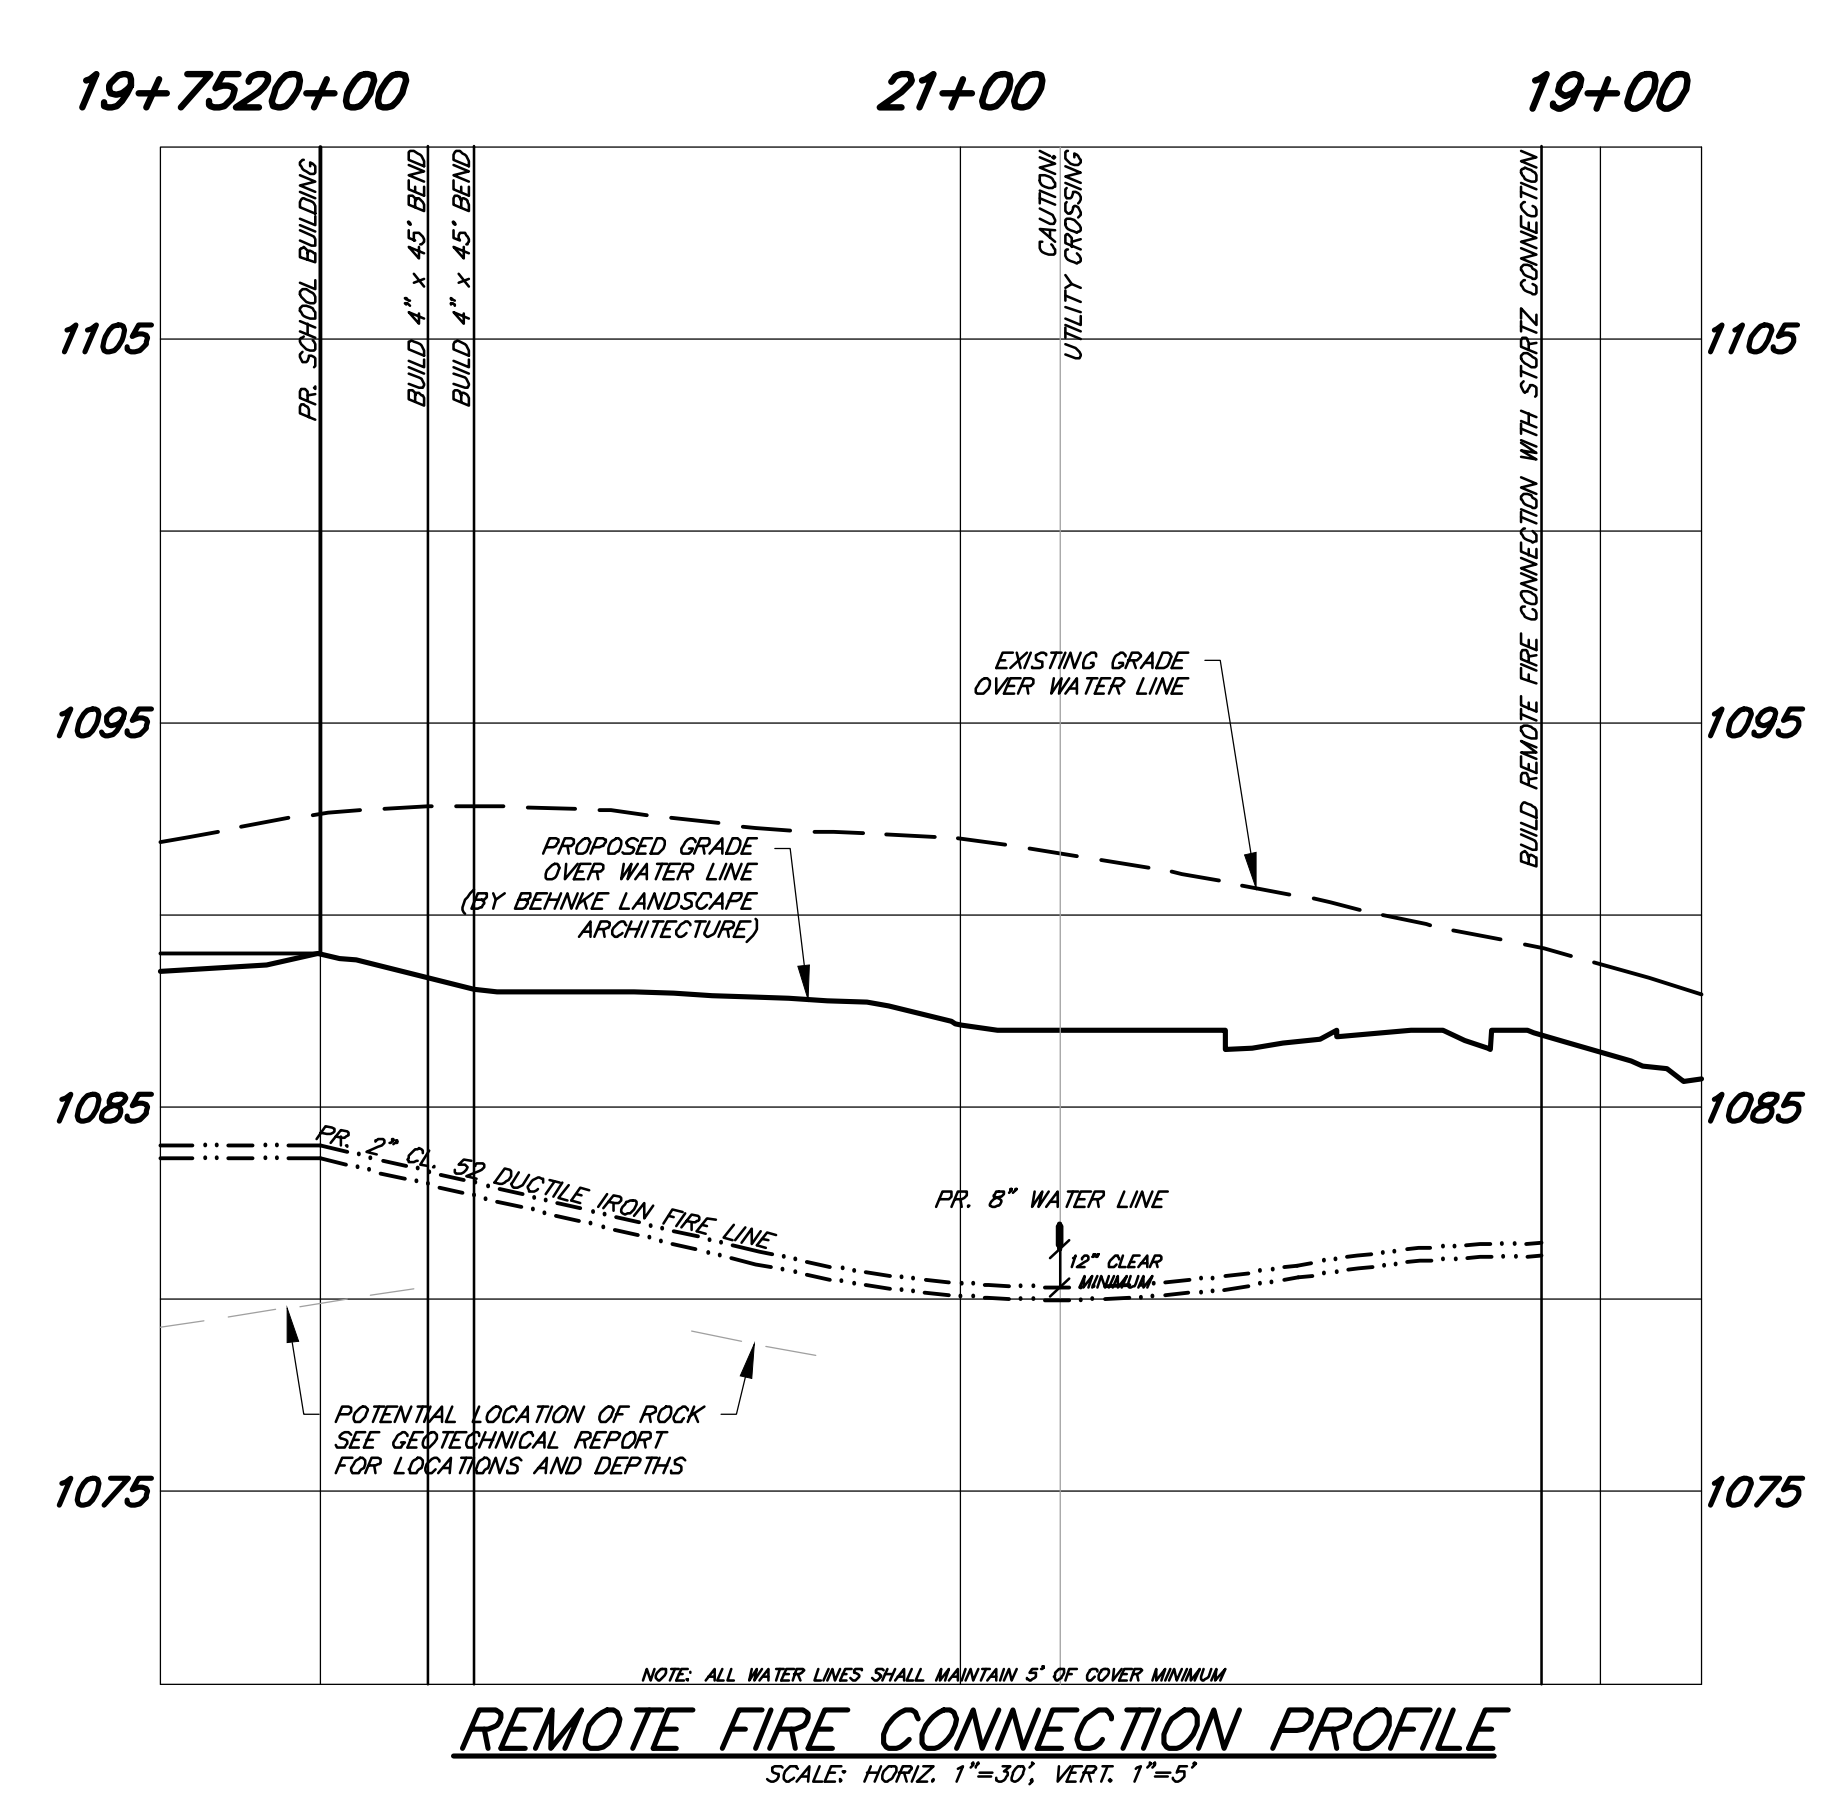
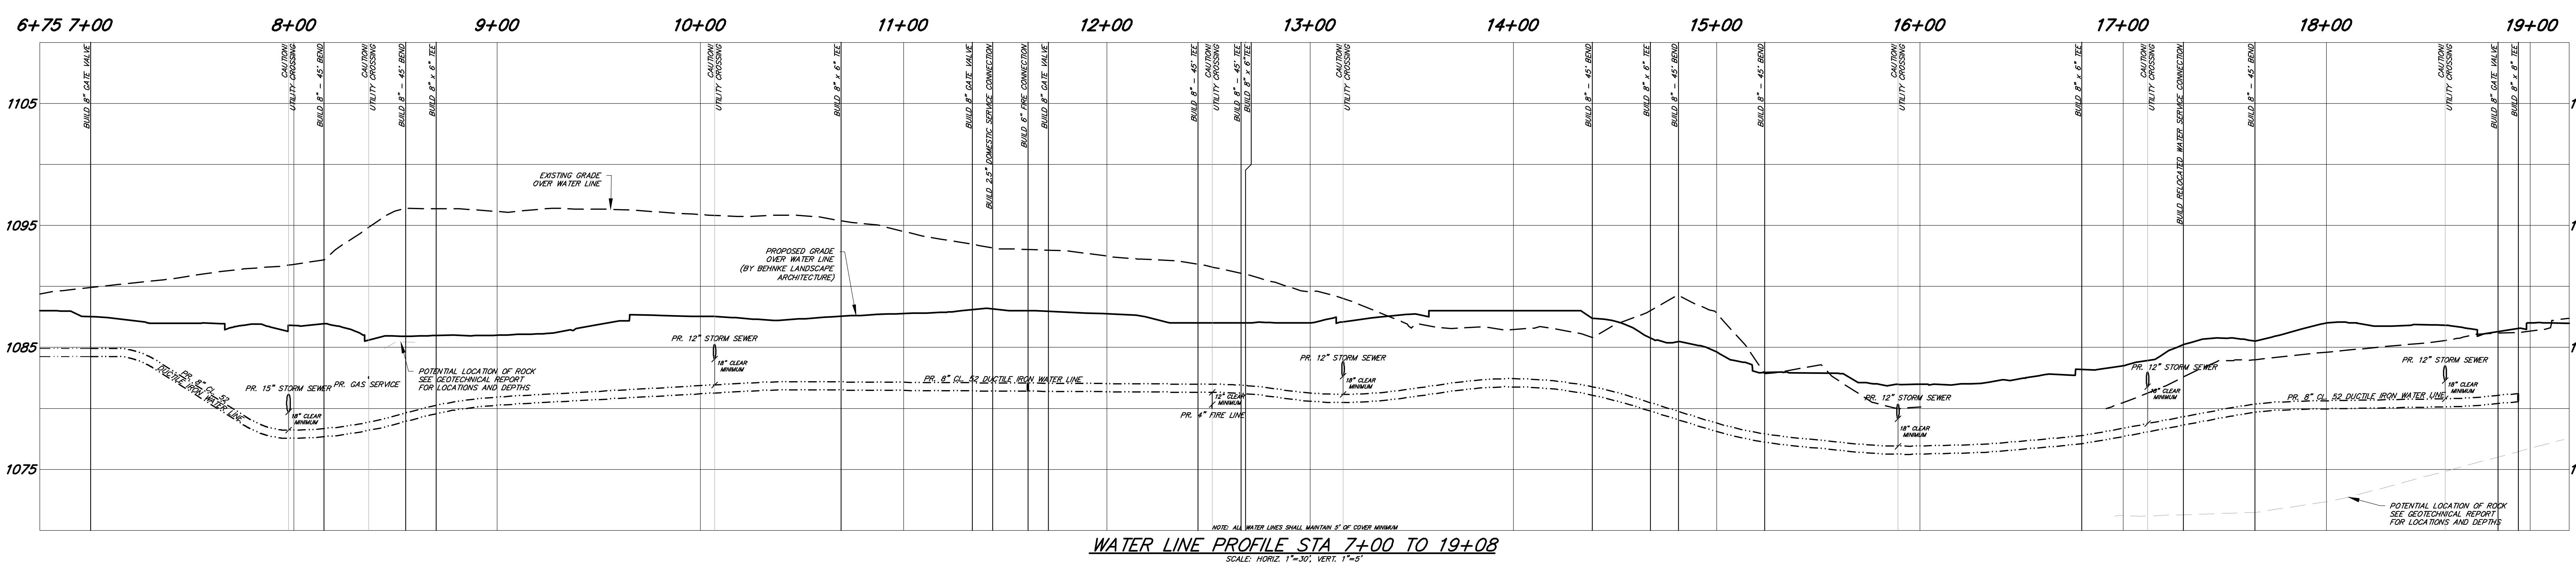
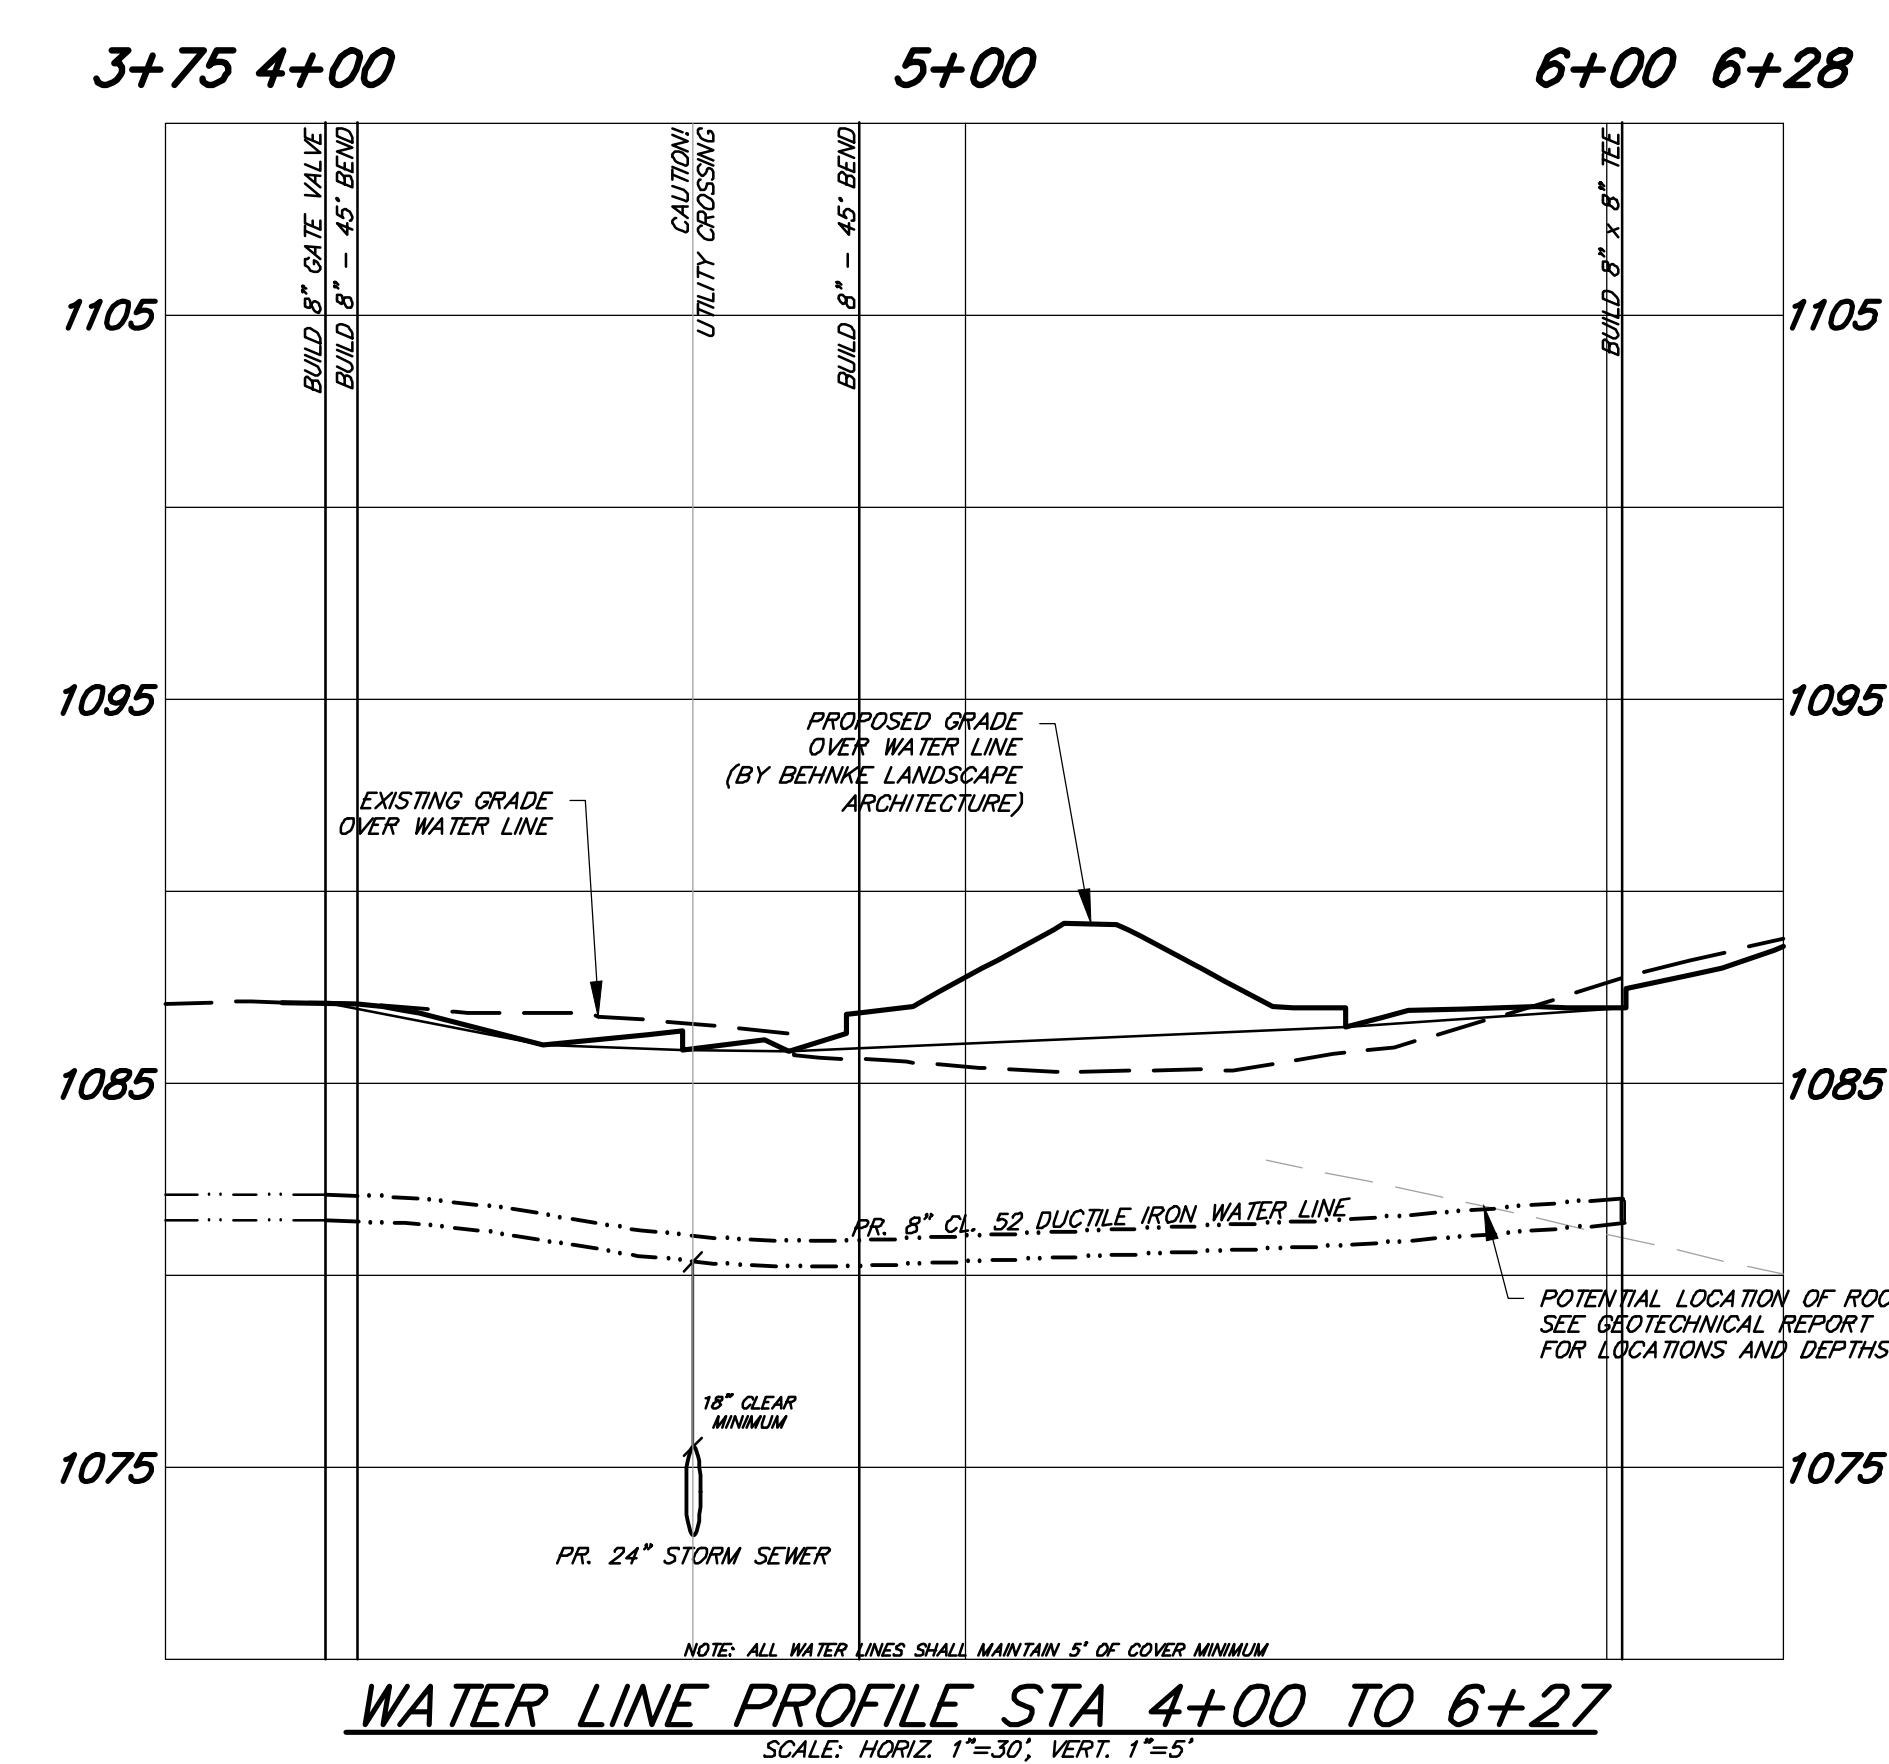
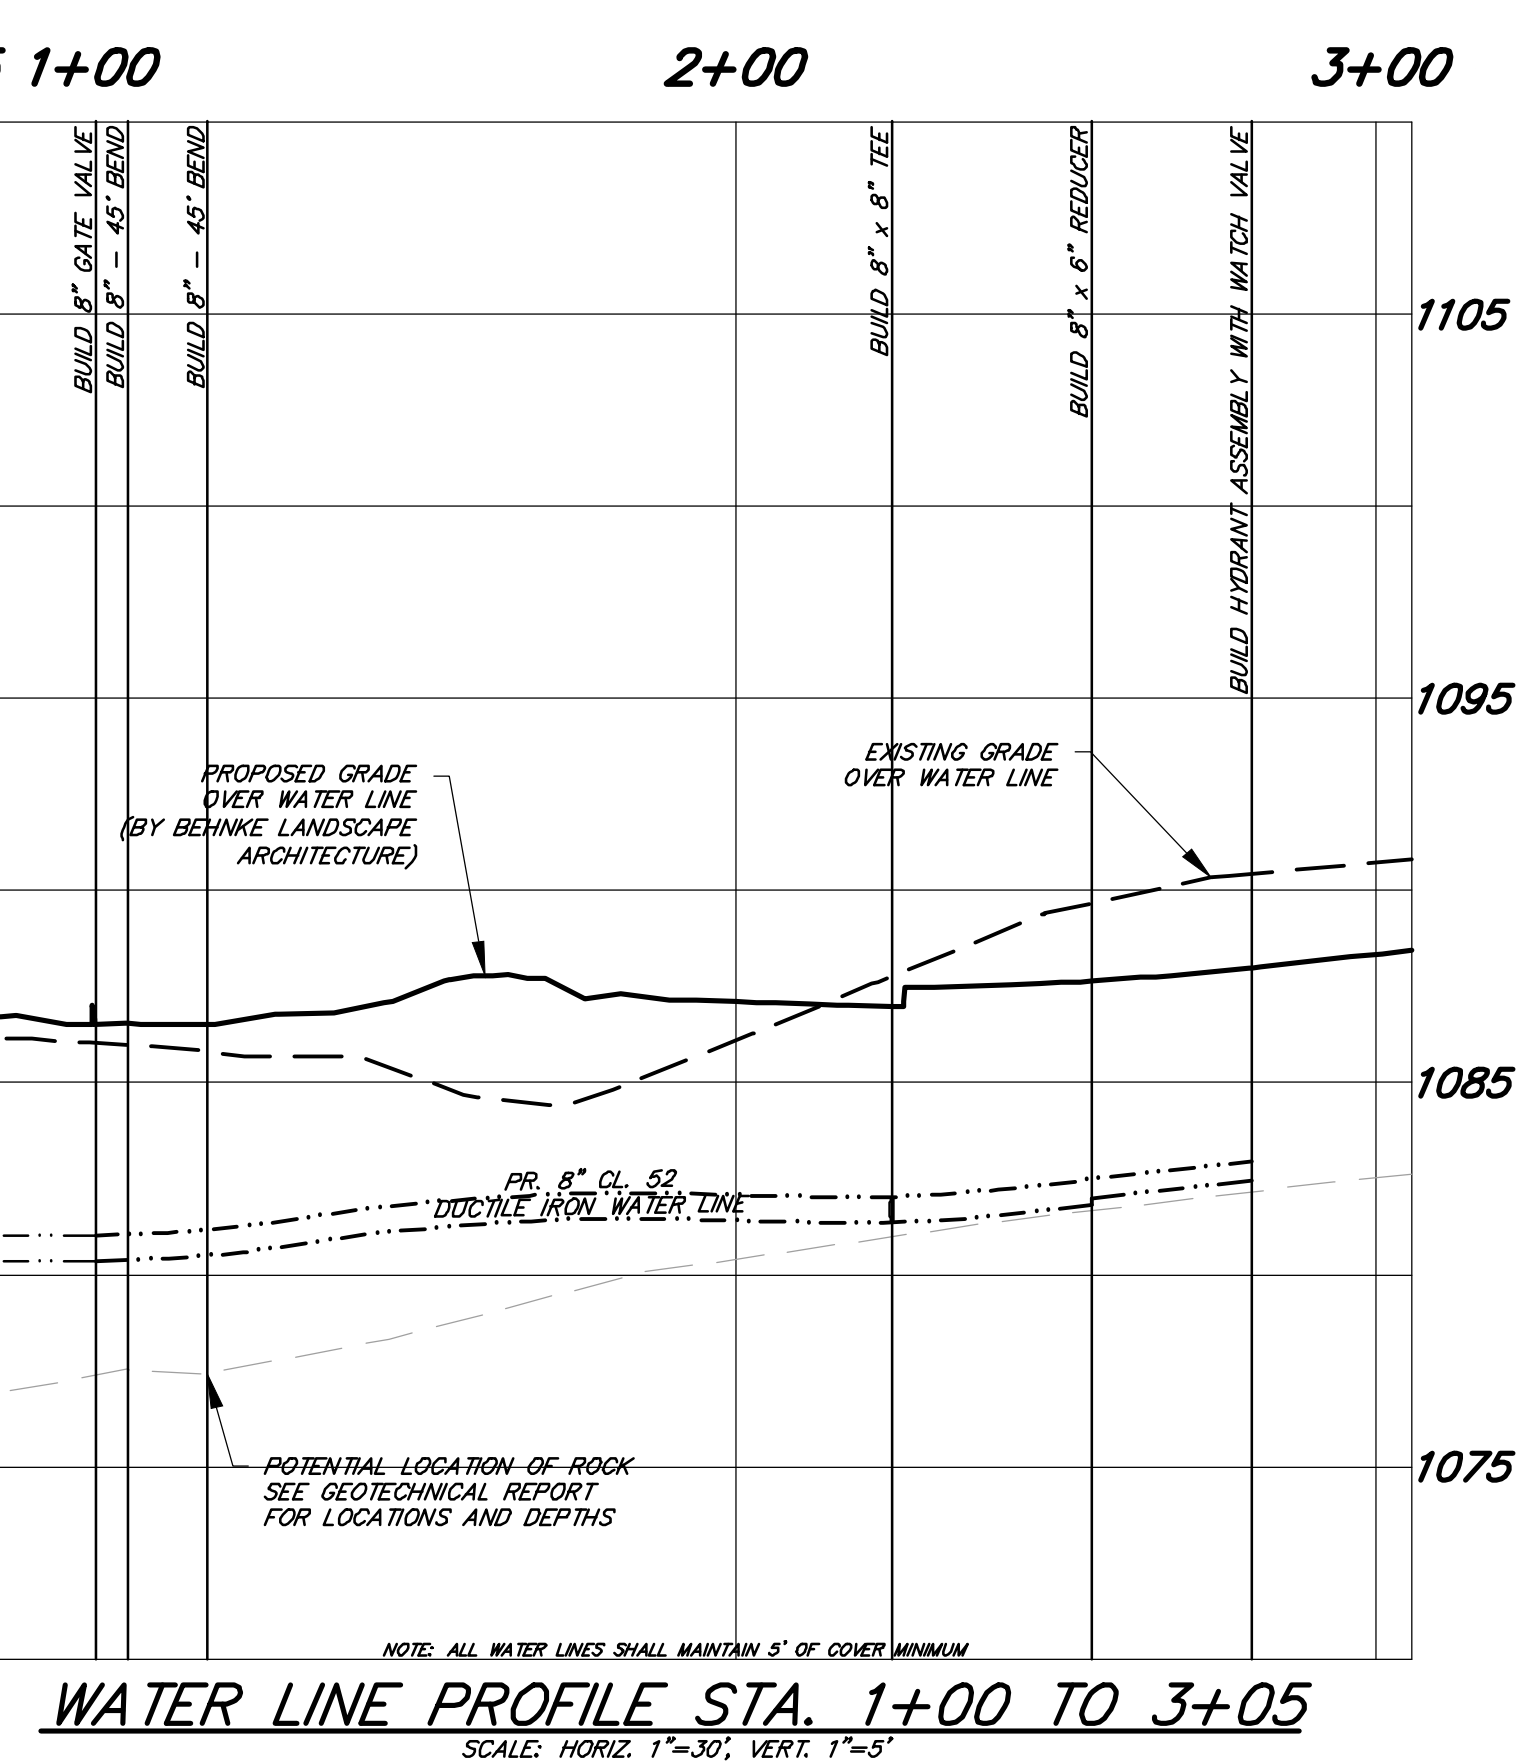
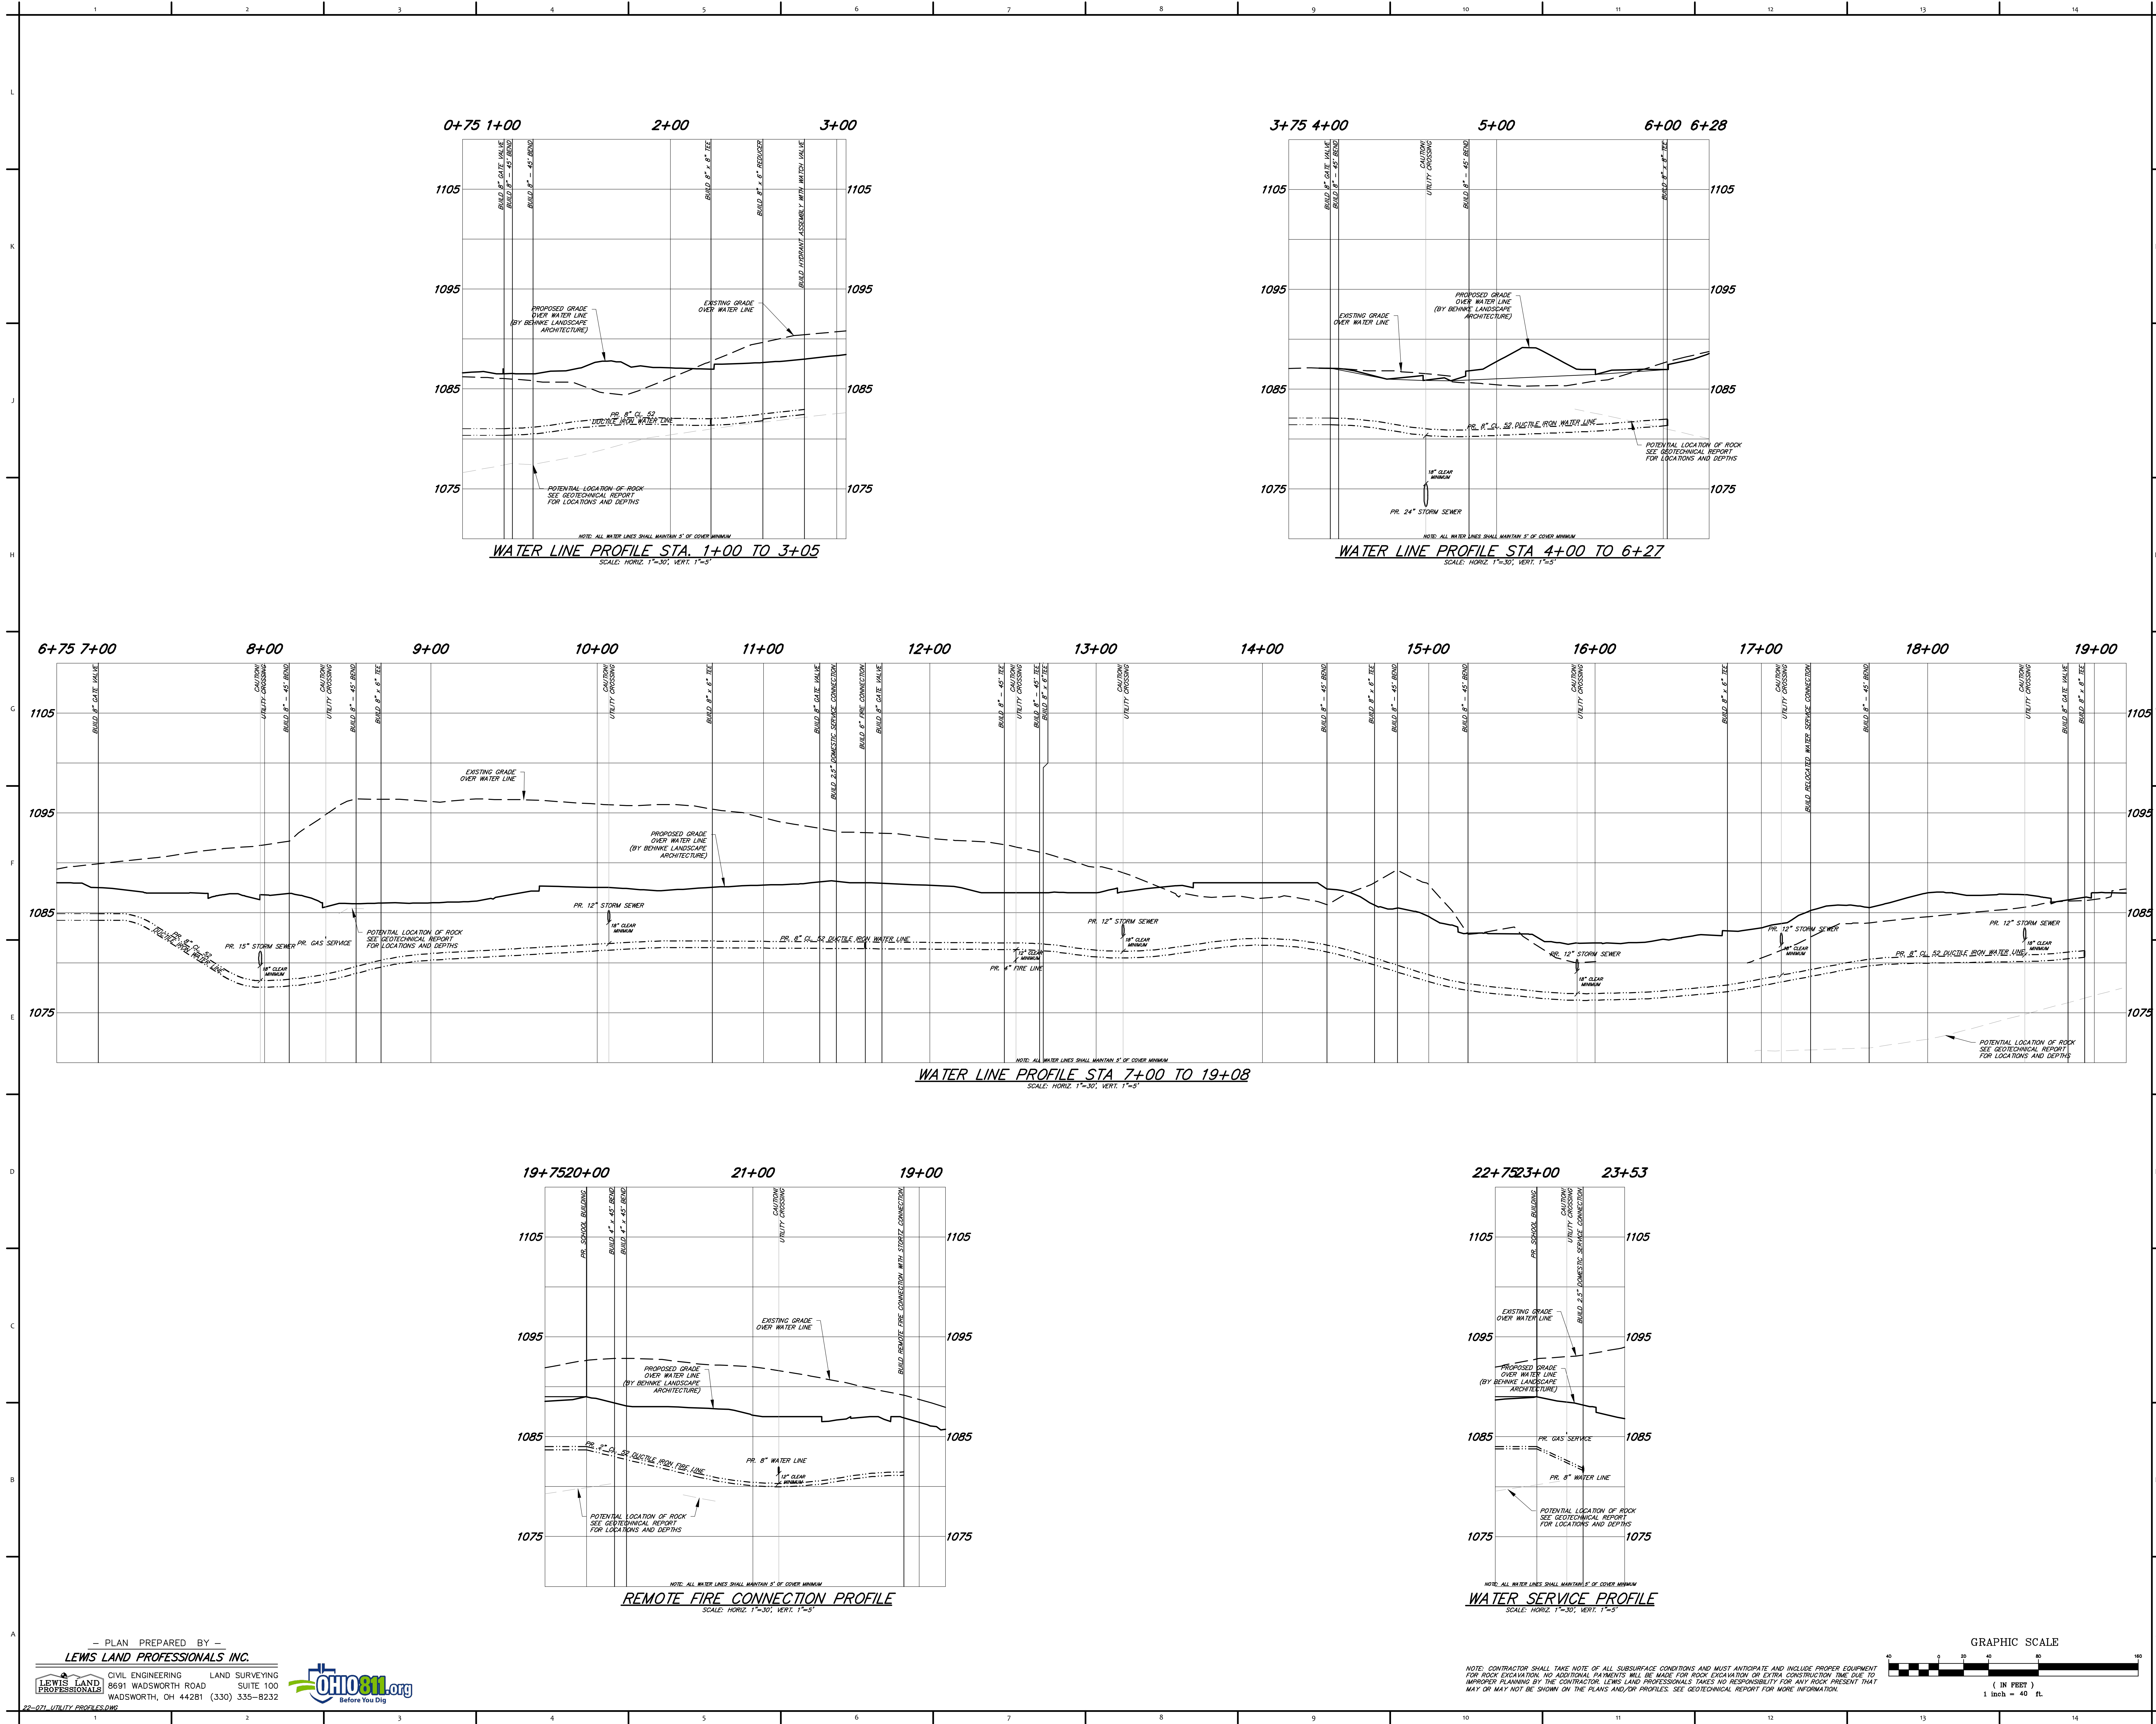


PROJECT NO
2203-1

ARCHITECTURAL VISION GROUP, LTD
ARCHITECTS • PLANNERS
23850 SPERRY DRIVE CLEVELAND, OHIO 44145

CONSULTANT
LEWIS LAND PROFESSIONALS, INC.
Civil Engineering & Land Surveying
8691 WADSWORTH ROAD SUITE 100
WADSWORTH, OH 44281
PH (330) 335-8232
FX (330) 335-0242
WWW.LEWISLANDPROF.COM

MASSILON CITY SCHOOL
WEST SIDE CAMPUS
250 29th St NW, Massillon, OH 44647

PROJECT NO	2203-1
DRAWN BY	
CHECKED BY	
DATE	09/14/2022
WATER LINE PROFILES	
PROJECT NO	2203-1
DRAWN BY	
CHECKED BY	
DATE	09/14/2022
WATER LINE	
DATE	
DESCRIPTION	
ISSUED TO SERVICE SITE ENGINEER	

SCALE: 1"=40'

SHEET NO
C-500