


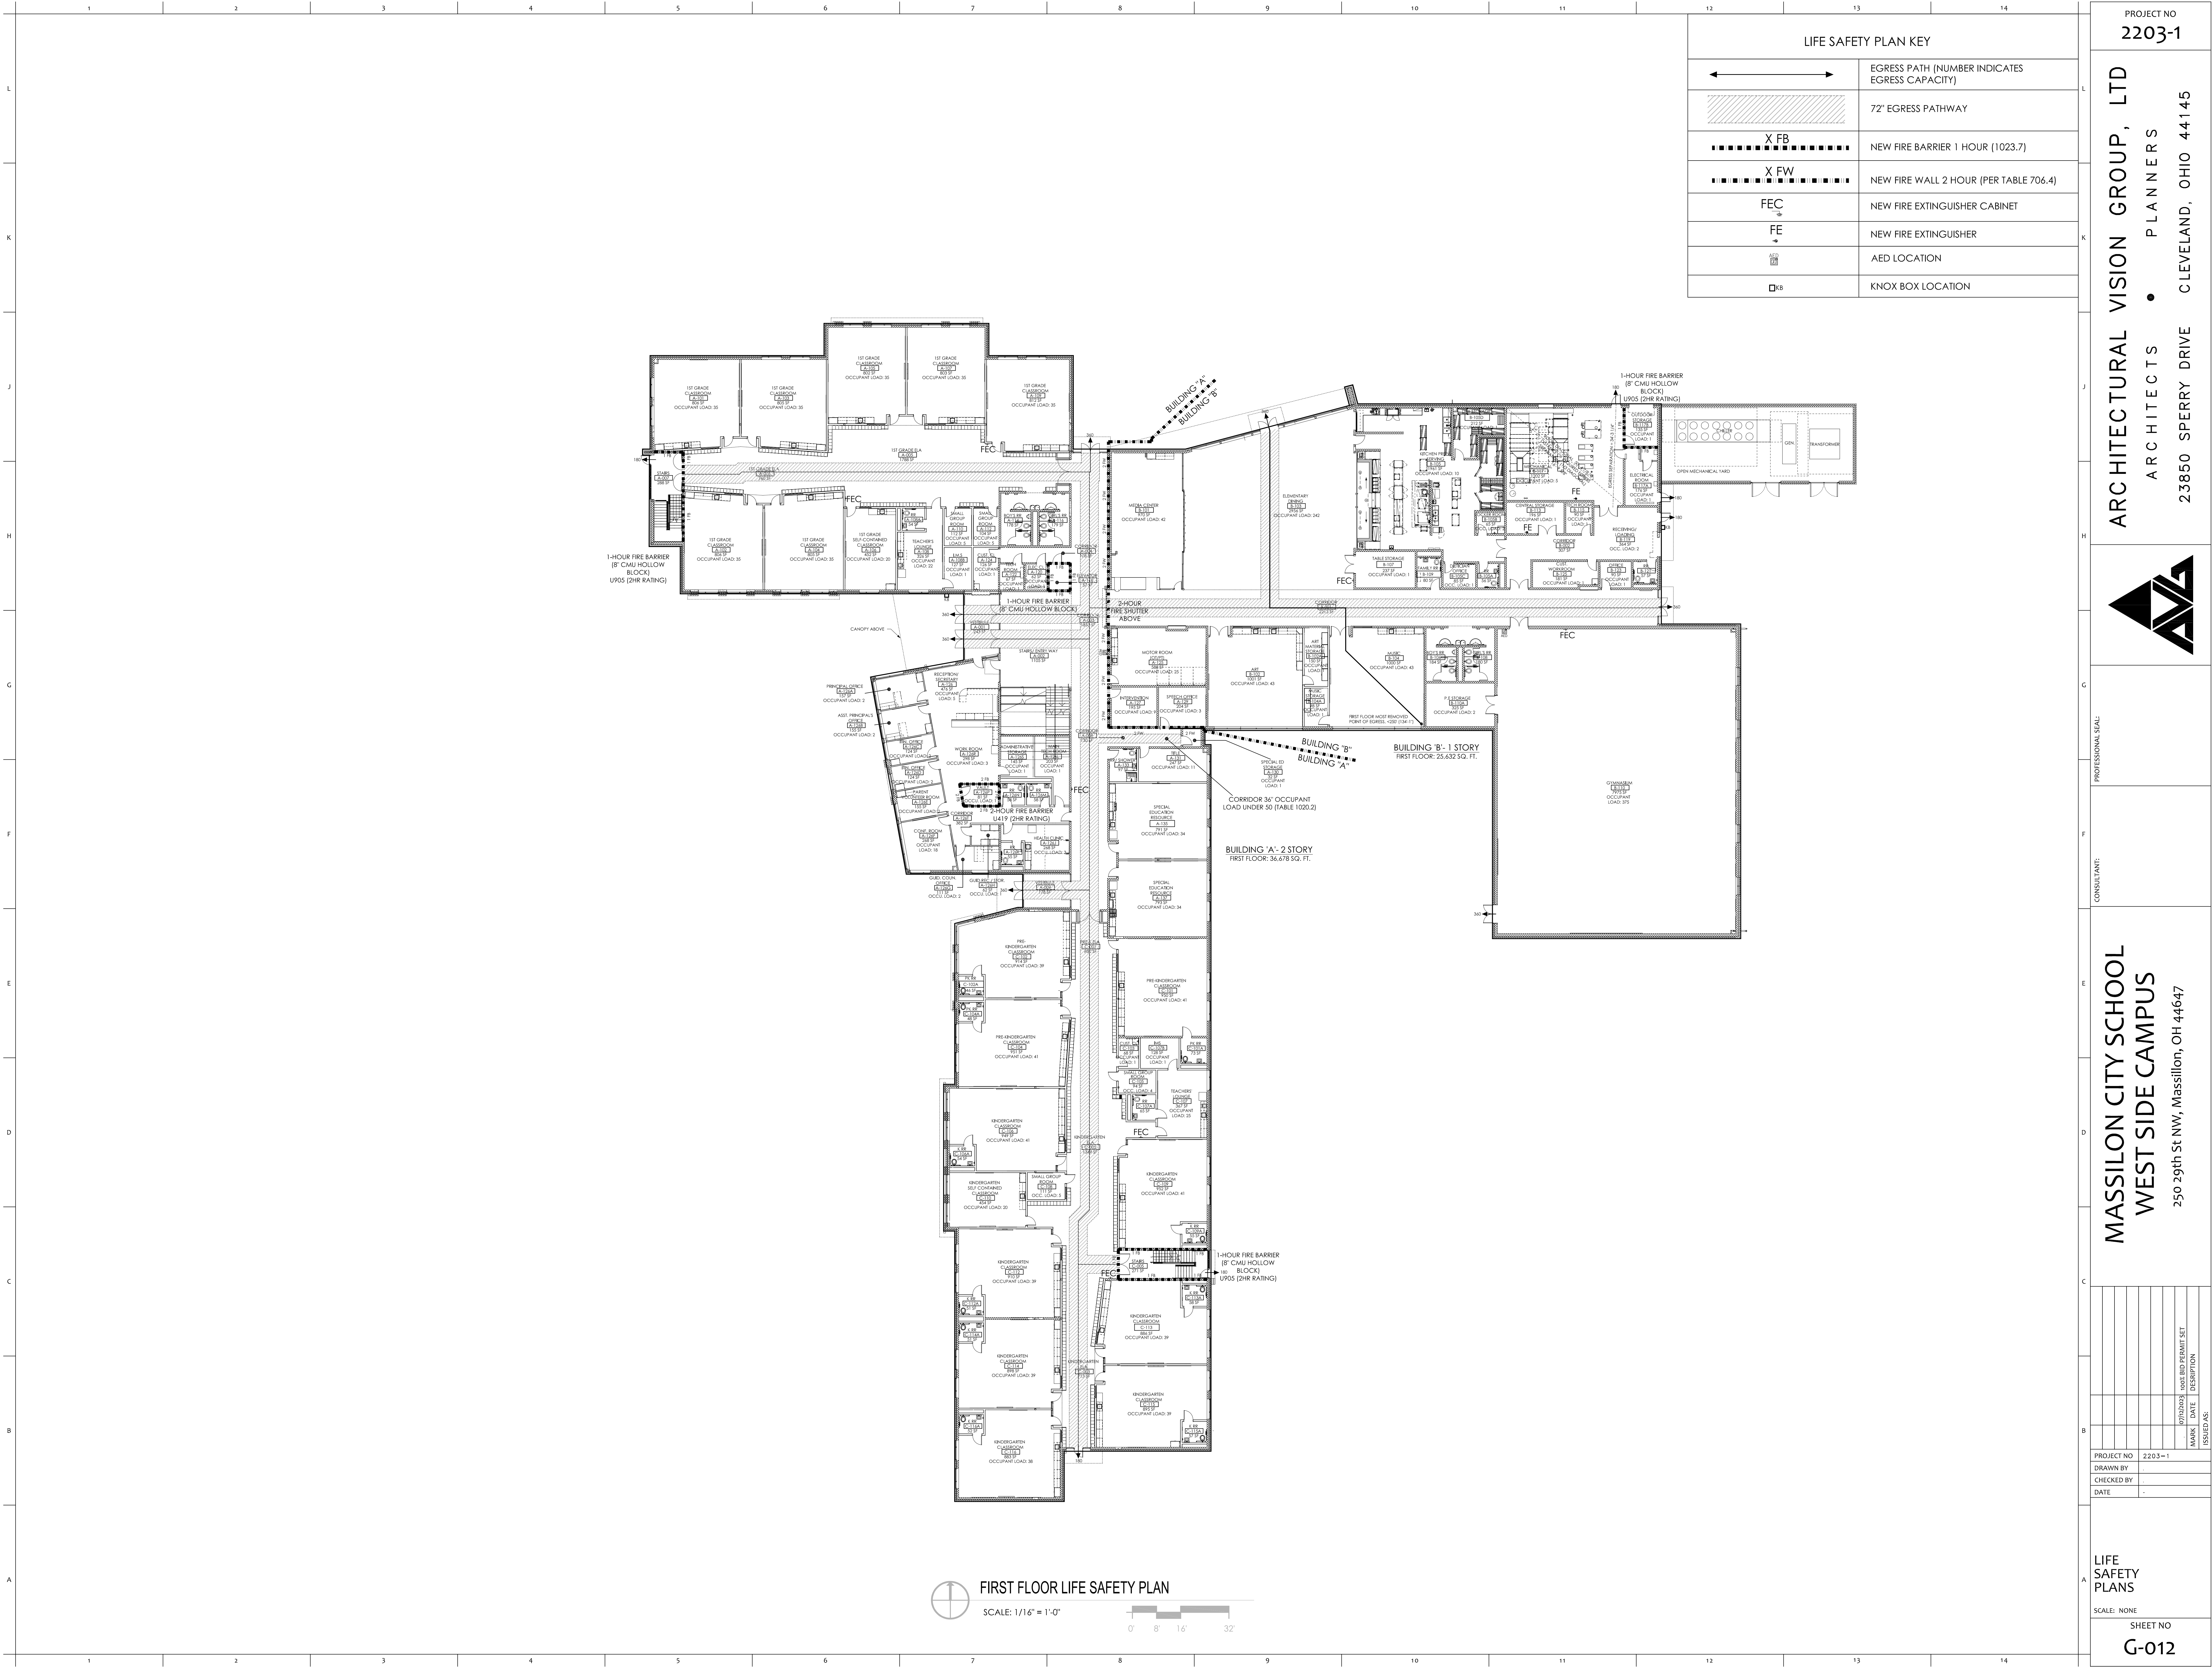

PROJECT NO
2203-1

ARCHITECTURAL VISION GROUP, LTD
ARCHITECTS • PLANNERS
CLEVELAND, OHIO 44145
23850 SPERRY DRIVE

PROFESSIONAL SEAL

CONSULTANT

MASSILON CITY SCHOOL
WEST SIDE CAMPUS
250 29th St NW, Massillon, OH 44647

MARK	DATE	DESCRIPTION
07/24/2025	100% BID PERMIT SET	

LIFE SAFETY PLANS

SCALE: NONE

SHEET NO
G-012