


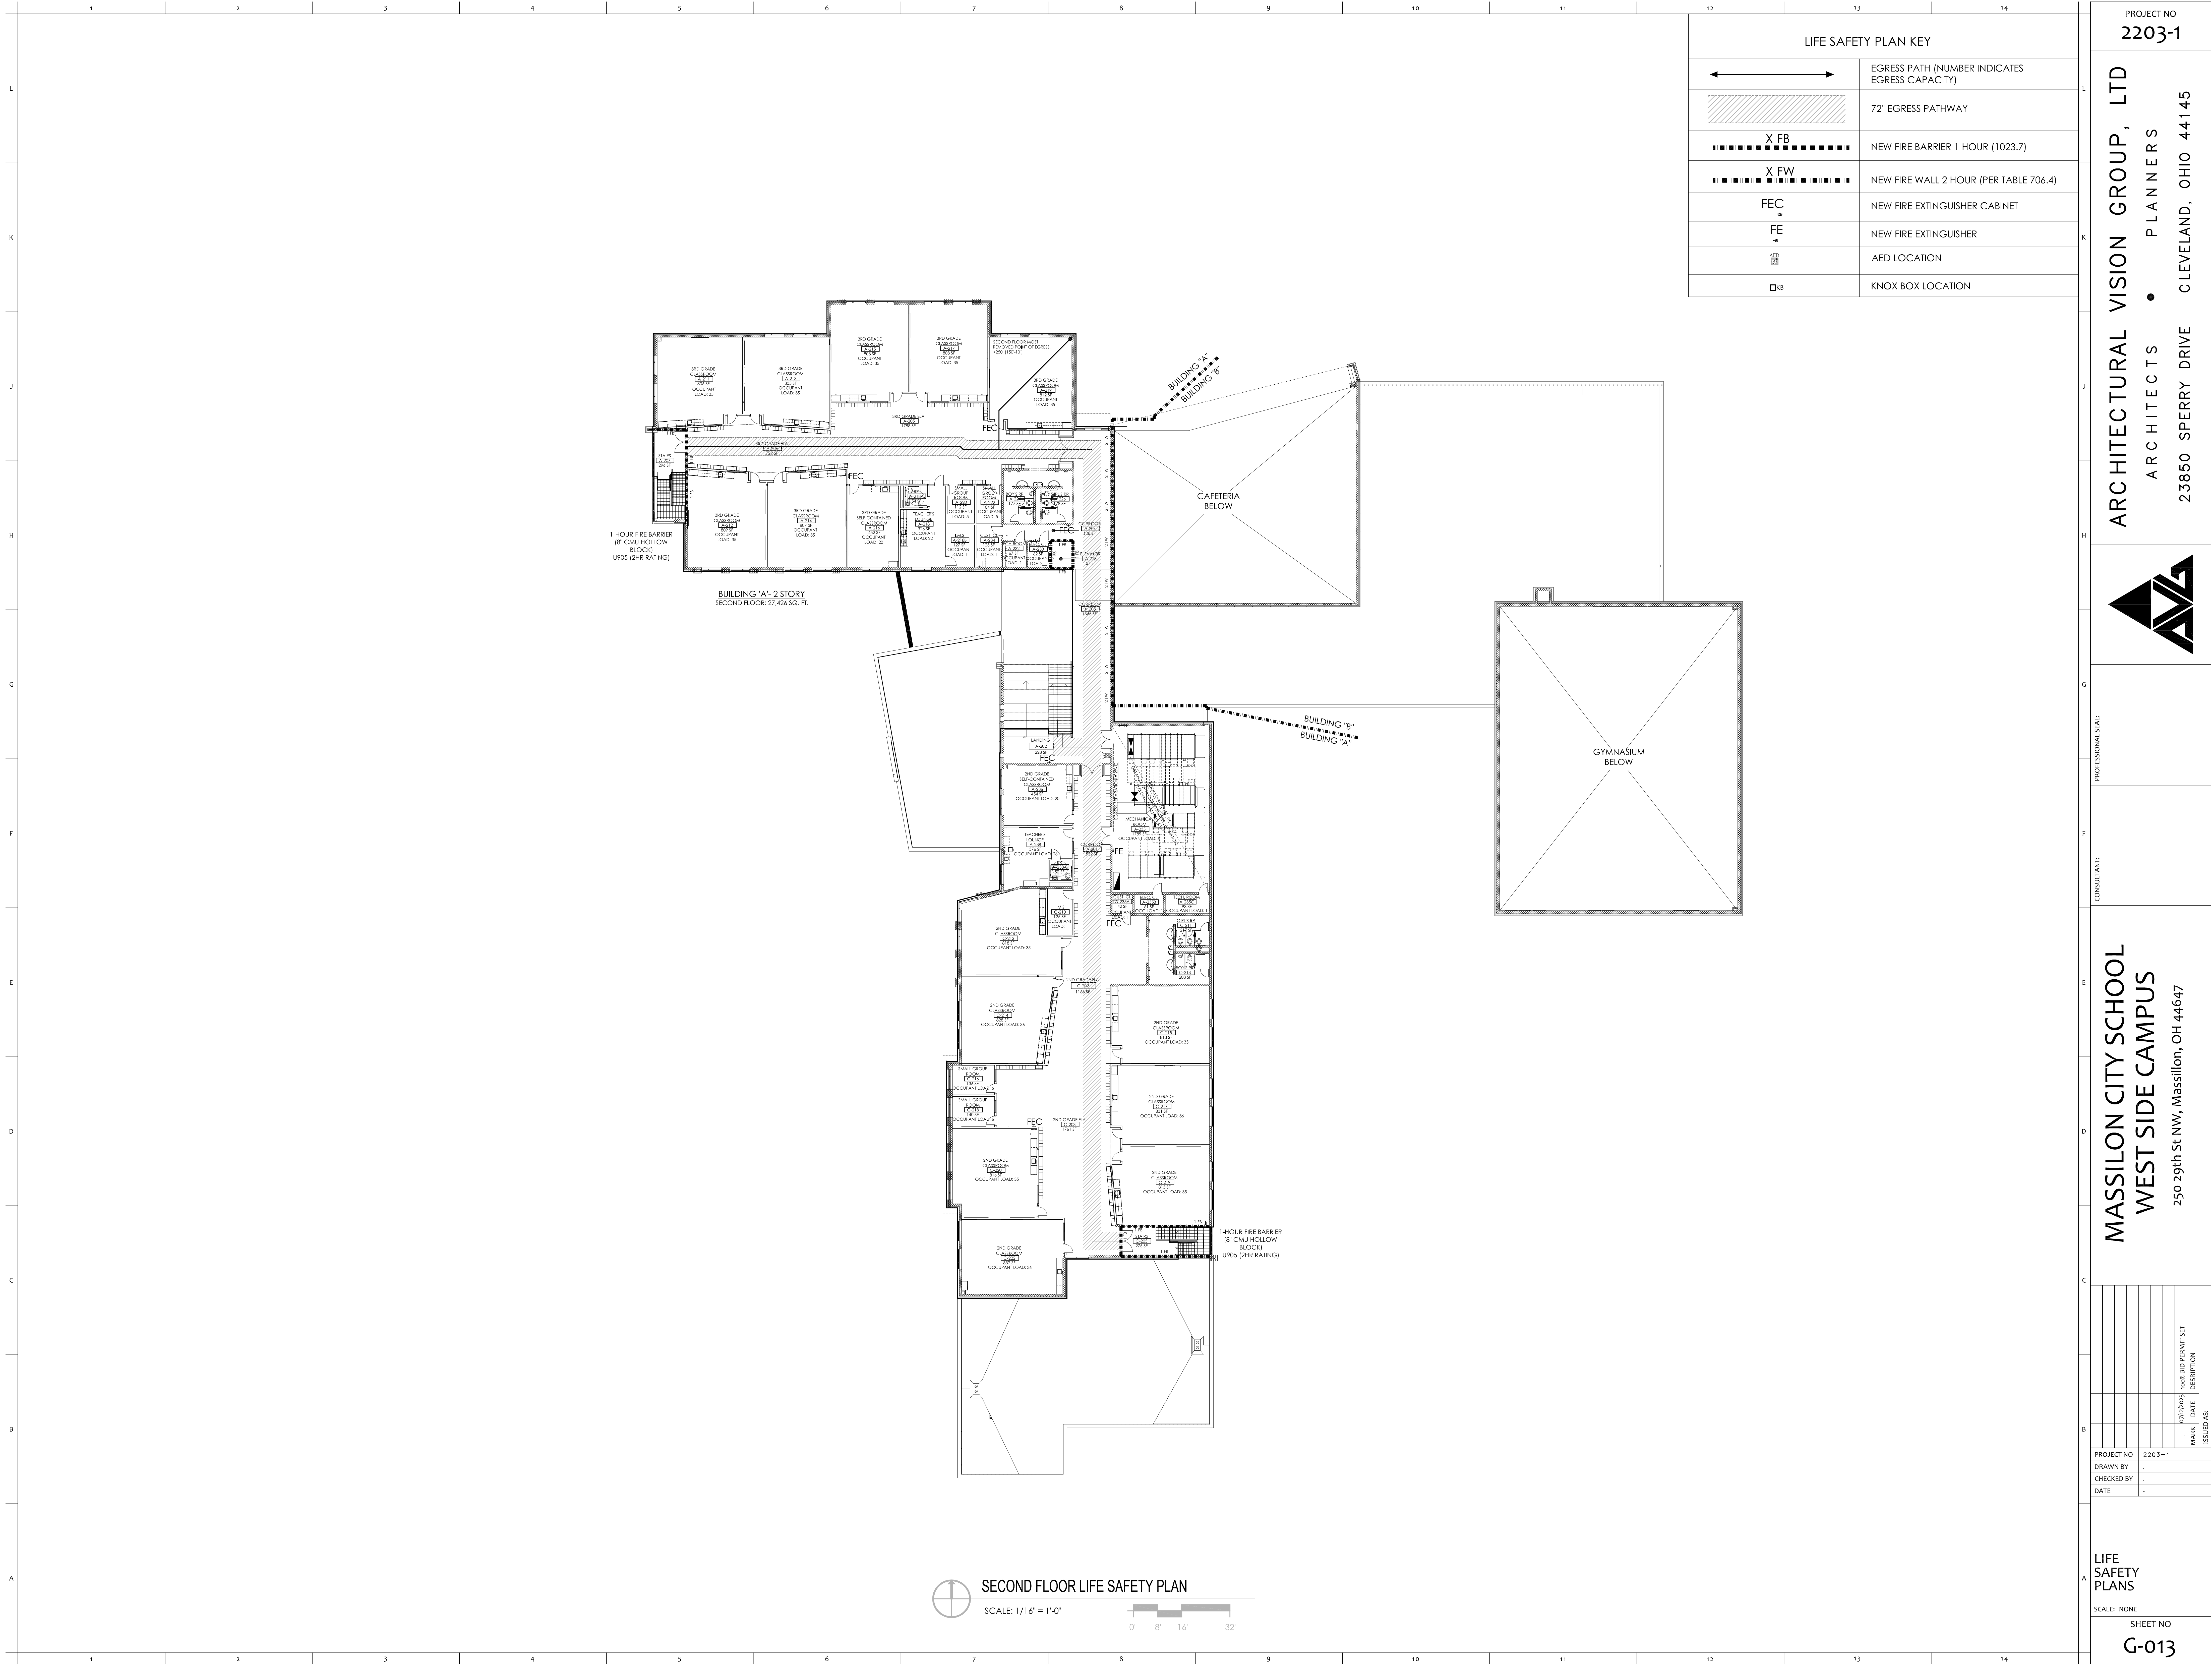

LIFE SAFETY PLAN KEY	
	EGRESS PATH (NUMBER INDICATES EGRESS CAPACITY)
	72" EGRESS PATHWAY
	NEW FIRE BARRIER 1 HOUR (1023.7)
	NEW FIRE WALL 2 HOUR (PER TABLE 706.4)
	NEW FIRE EXTINGUISHER CABINET
	NEW FIRE EXTINGUISHER
	AED LOCATION
	KNOX BOX LOCATION

PROJECT NO
2203-1

ARCHITECTURAL VISION GROUP, LTD
ARCHITECTS • PLANNERS
23850 SPERRY DRIVE CLEVELAND, OHIO 44145

PROFESSIONAL SEAL

CONSULTANT

MASSILON CITY SCHOOL
WEST SIDE CAMPUS
250 29th St NW, Massillon, OH 44647

MARK	DATE	DESCRIPTION
07/24/2025	100% BID PERMIT SET	

LIFE SAFETY PLANS

SCALE: NONE

SHEET NO
G-013