


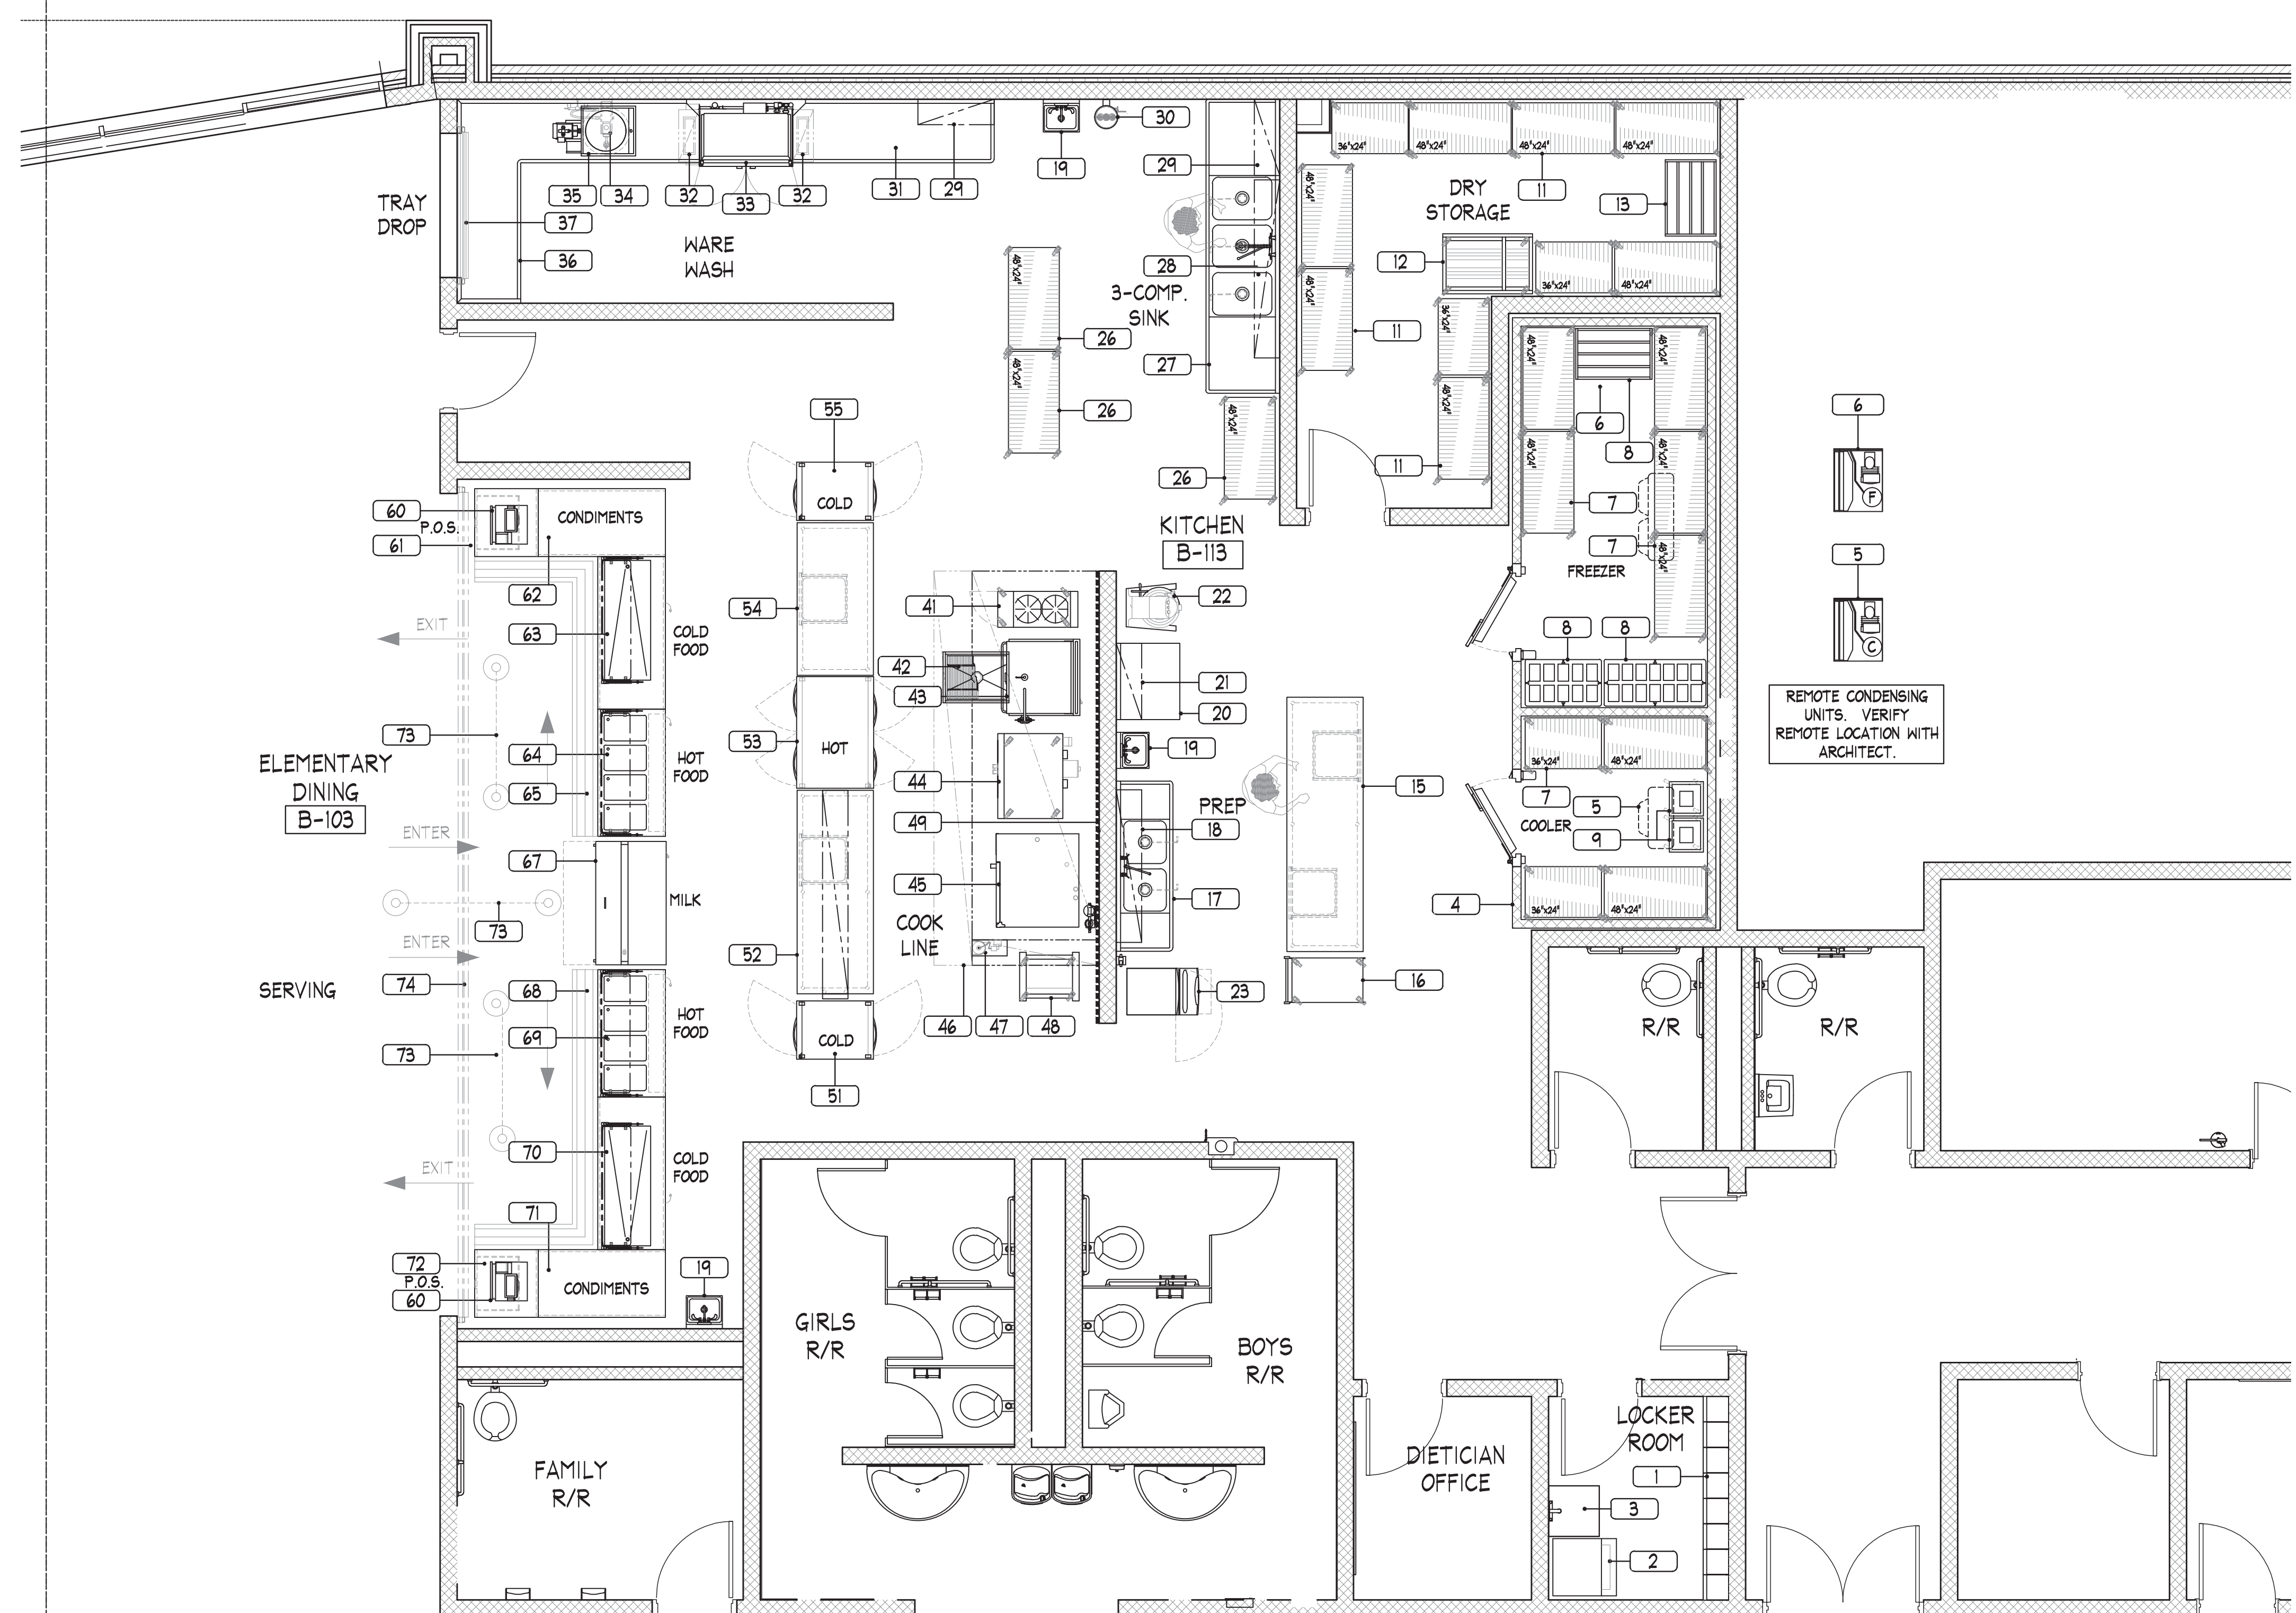

FOODSERVICE EQUIPMENT LAYOUT

SCALE: 1/4" = 1'-0"

EQUIPMENT SCHEDULE

Item	Qty.	Description	Note
1	1	LOCKERS	BY OTHERS
2	1	STACKED WASHER / DRYER	
3	1	MOP SINK & FAUCET	BY PLUMBER
4	1	WALK-IN COOLER / FREEZER	
5	1	COOLER REFRIGERATION SYSTEM	
6	1	FREEZER REFRIGERATION SYSTEM	
7	4	MOBILE WALK-IN SHELF	
8	3	DUNNAGE RACK	
9	2	MILK CRATE DOLLY	
10	-	SPARE NUMBER	
11	10	MOBILE DRY STORAGE SHELF	
12	1	CAN RACK	
13	1	DUNNAGE RACK	
14	-	SPARE NUMBER	
15	1	WORKTABLE	
16	1	MOBILE UTILITY CART	
17	1	2-COMPARTMENT PREP SINK	
18	1	HALL MOUNTED POT RACK	
19	3	HAND SINK	
20	1	WORKTABLE	
21	1	HALL SHELF	
22	1	30 QT. FLOOR MIXER	
23	1	ICE CUBER 1/2 BIN	
24	-	SPARE NUMBER	
25	-	SPARE NUMBER	
26	3	MOBILE POT & PAN RACK	
27	1	3-COMPARTMENT SINK	
28	1	HALL MOUNTED POT RACK	
29	2	HALL SHELF	
30	1	EYE WASH STATION	
31	1	CLEAN DISHTABLE	
32	2	VENT RISER	
33	1	DISHWASHER	
34	1	HOSE REEL	
35	1	FOOD WASTE COLLECTOR	
36	1	SOILED DISHTABLE 1/2 PASS-THRU	
37	1	ROLL DOWN DOOR	BY OTHERS
38	-	SPARE NUMBER	
39	-	SPARE NUMBER	
40	-	SPARE NUMBER	
41	1	2 BURNER RANGE	
42	1	FLOOR TROUGH	
43	1	30 GALLON TILTING SKILLET	
44	1	DOUBLE CONVECTION OVEN	
45	1	DOUBLE COMBI. OVEN	
46	1	EXHAUST HOOD SYSTEM	
47	1	FIRE SUPPRESSION SYSTEM	
48	1	PAN RACK	
49	1	LOT STAINLESS STEEL WALL CLADDING	
50	-	SPARE NUMBER	
51	1	PASS-THRU REFRIGERATOR	
52	1	WORKTABLE 1/2 OVERSHELF	
53	1	PASS-THRU HOT FOOD CABINET	
54	1	WORKTABLE	
55	1	PASS-THRU REFRIGERATOR	
56	-	SPARE NUMBER	
57	-	SPARE NUMBER	
58	-	SPARE NUMBER	
59	-	SPARE NUMBER	
60	2	POS SYSTEM	BY OWNER
61	1	CASHIER COUNTER	
62	1	CONDIMENT COUNTER	
63	1	COLD FOOD SERVING COUNTER	
64	1	HOT FOOD SERVING COUNTER	
65	1	CONTINUOUS TRAY SLIDE	
66	-	SPARE NUMBER	
67	1	MILK COOLER	
68	1	CONTINUOUS TRAY SLIDE	
69	1	HOT FOOD SERVING COUNTER	
70	1	COLD FOOD SERVING COUNTER	
71	1	CONDIMENT COUNTER	
72	1	CASHIER COUNTER	
73	6	CROWD CONTROL STANCHION	
74	1	ROLL DOWN DOOR	BY OTHERS



PROJECT NO
2203-2

ARCHITECTURAL VISION GROUP, LTD
ARCHITECTS • PLANNERS
23850 SPERRY DRIVE CLEVELAND, OHIO 44145

MASSILLON CITY SCHOOL
EAST SIDE CAMPUS
1 Paul E Brown Dr SE Massillon, OH 44646

PROJECT NO
DRAWN BY
CHECKED BY
DATE

FOODSERVICE EQUIPMENT LAYOUT

SHEET NO
FS-01

3/10/2023 100% Permit / Bid Set
3/10/2023 Design Development
MARK DATE DESCRIPTION
ISSUED AS: