




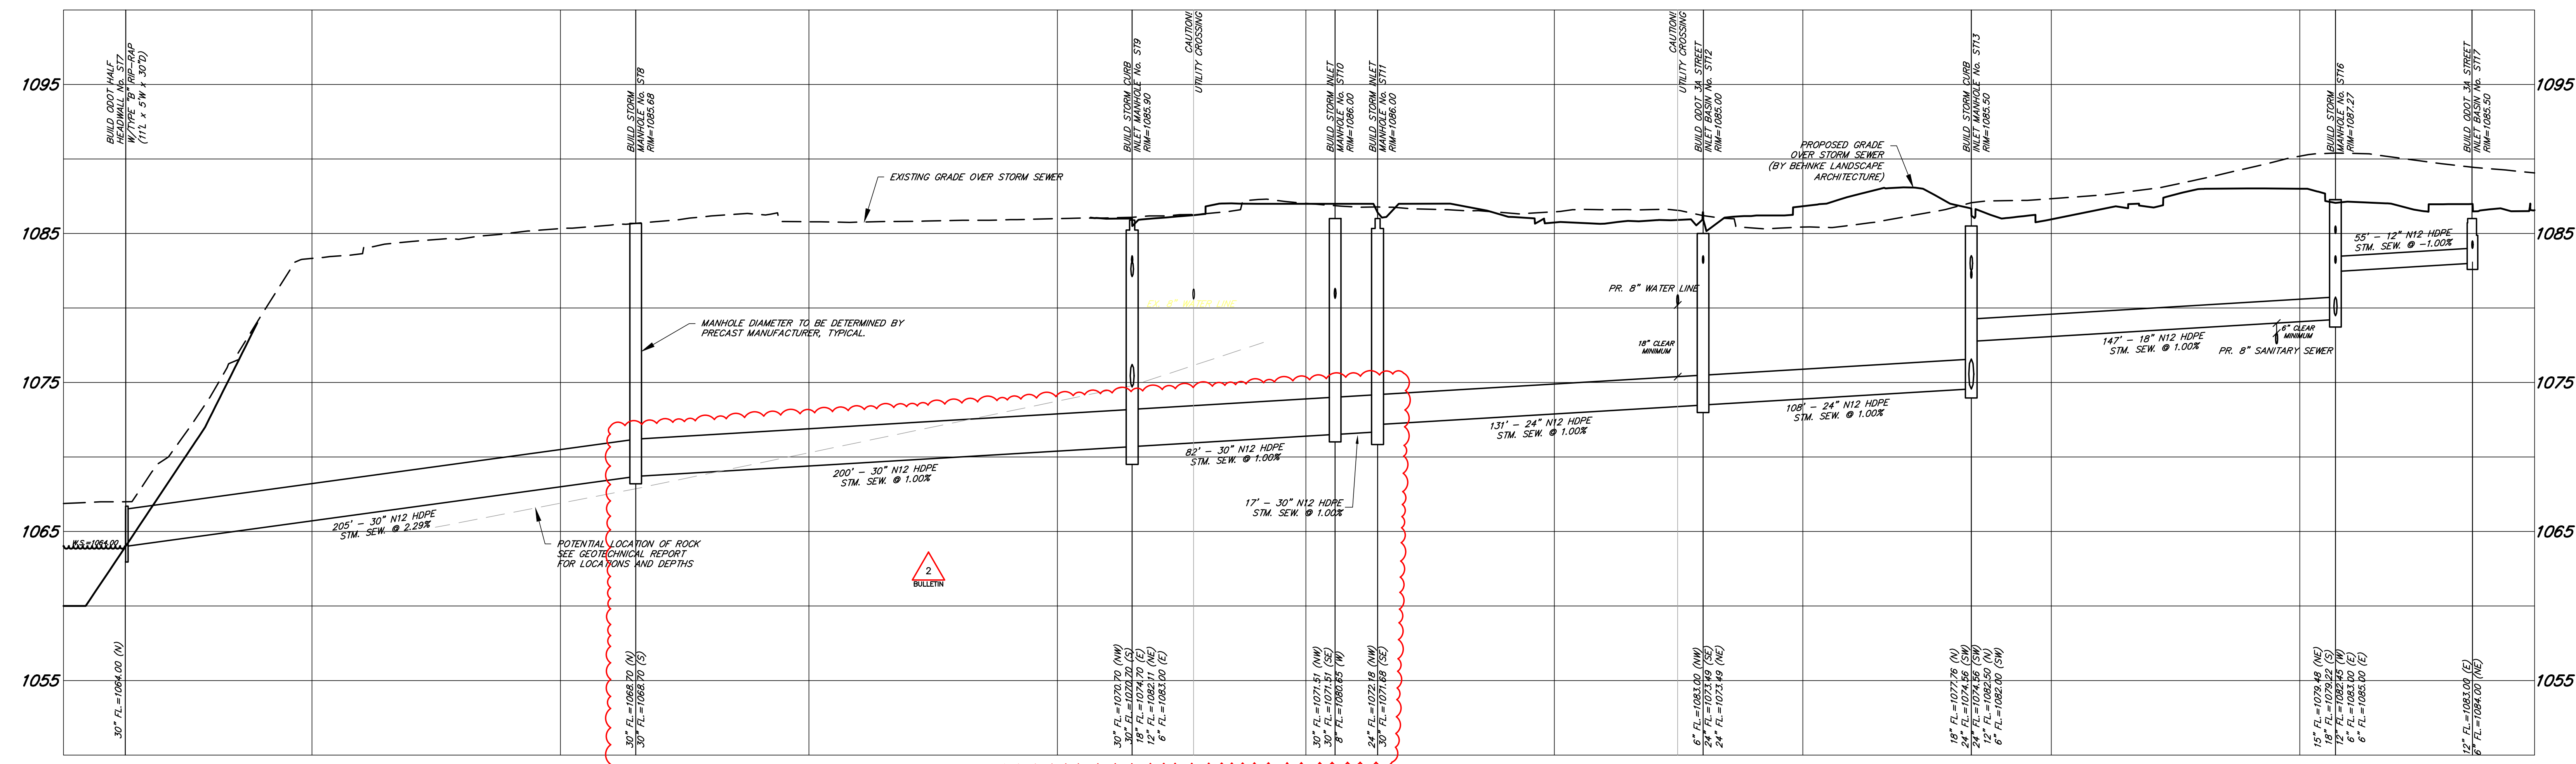


STORM SEWER PROFILE ST17 TO ST27
SCALE: HORIZ. 1"=30', VERT. 1"=5'

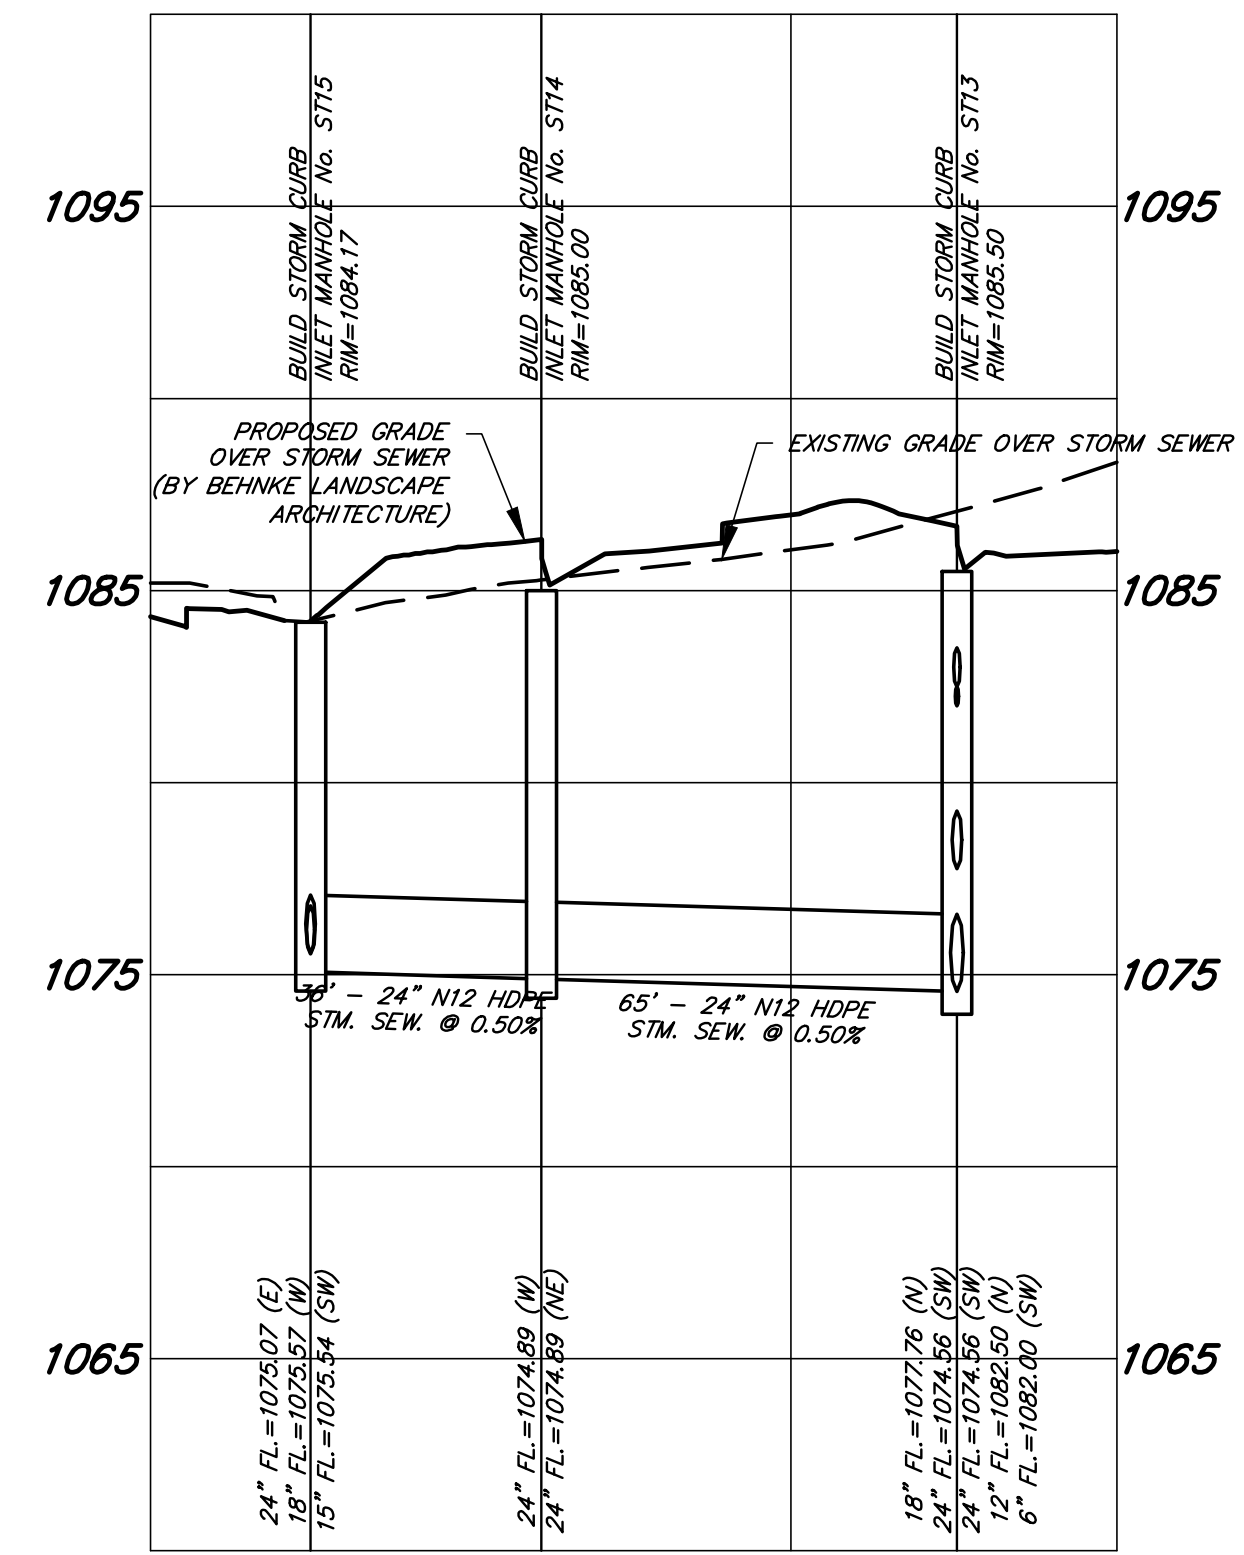


STORM SEWER PROFILE ST13 TO ST15
SCALE: HORIZ. 1"=30', VERT. 1"=5'

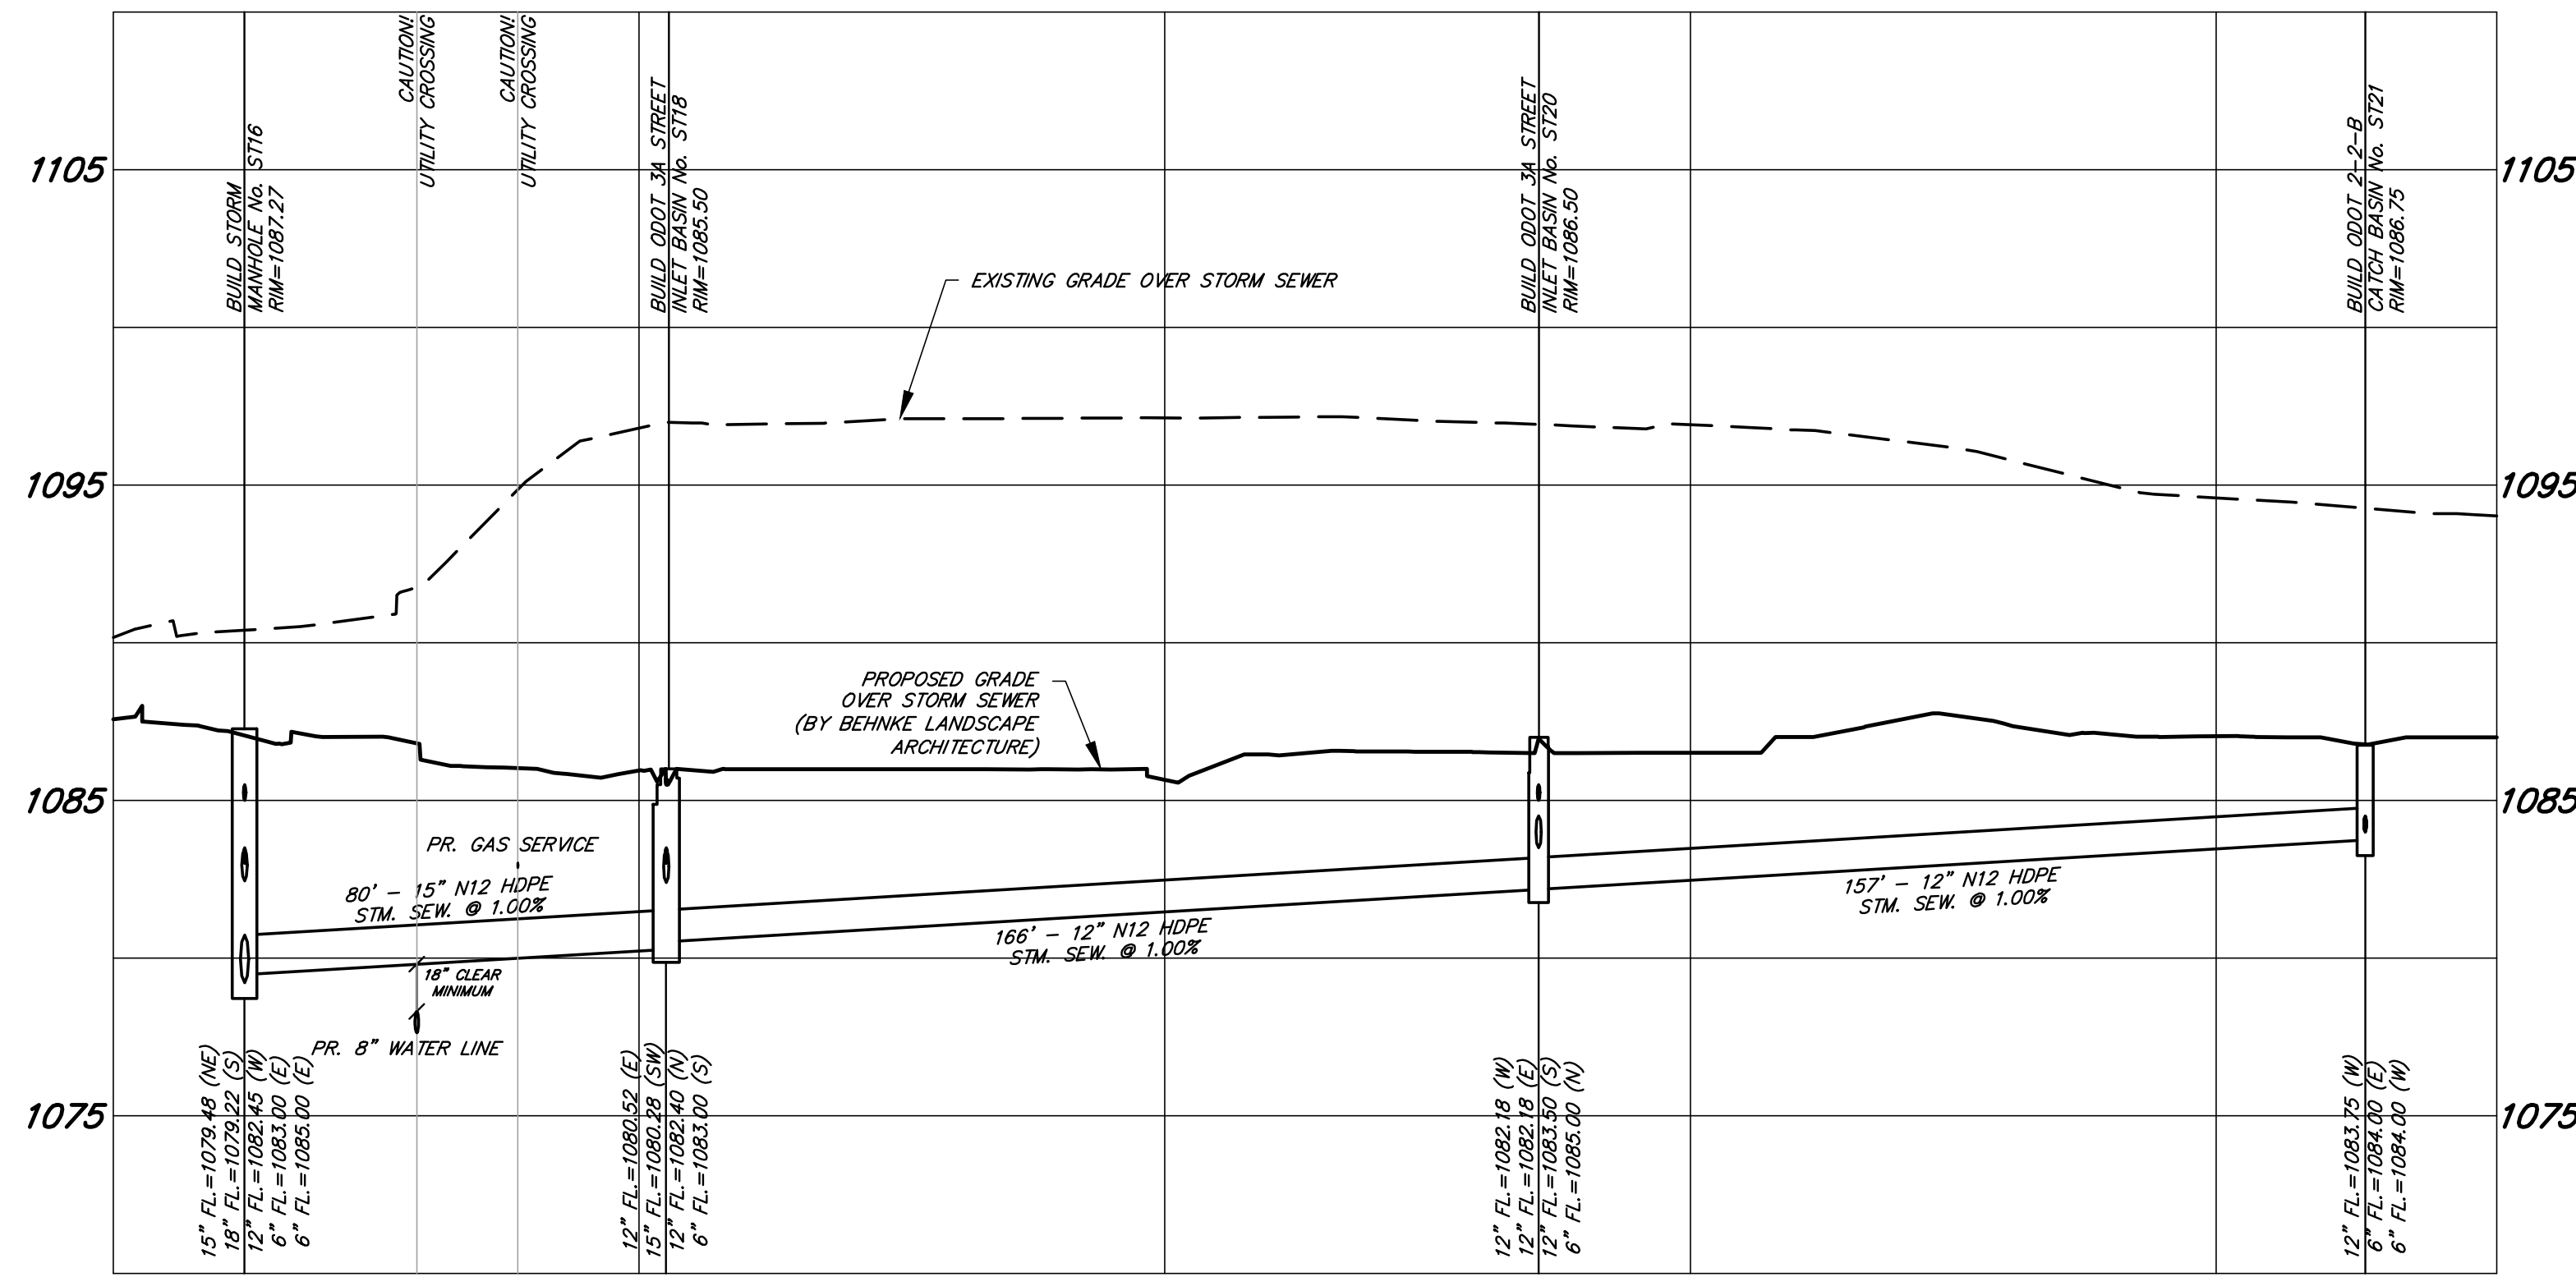

STORM SEWER PROFILE ST21 TO ST26
SCALE: HORIZ. 1"=30', VERT. 1"=5'

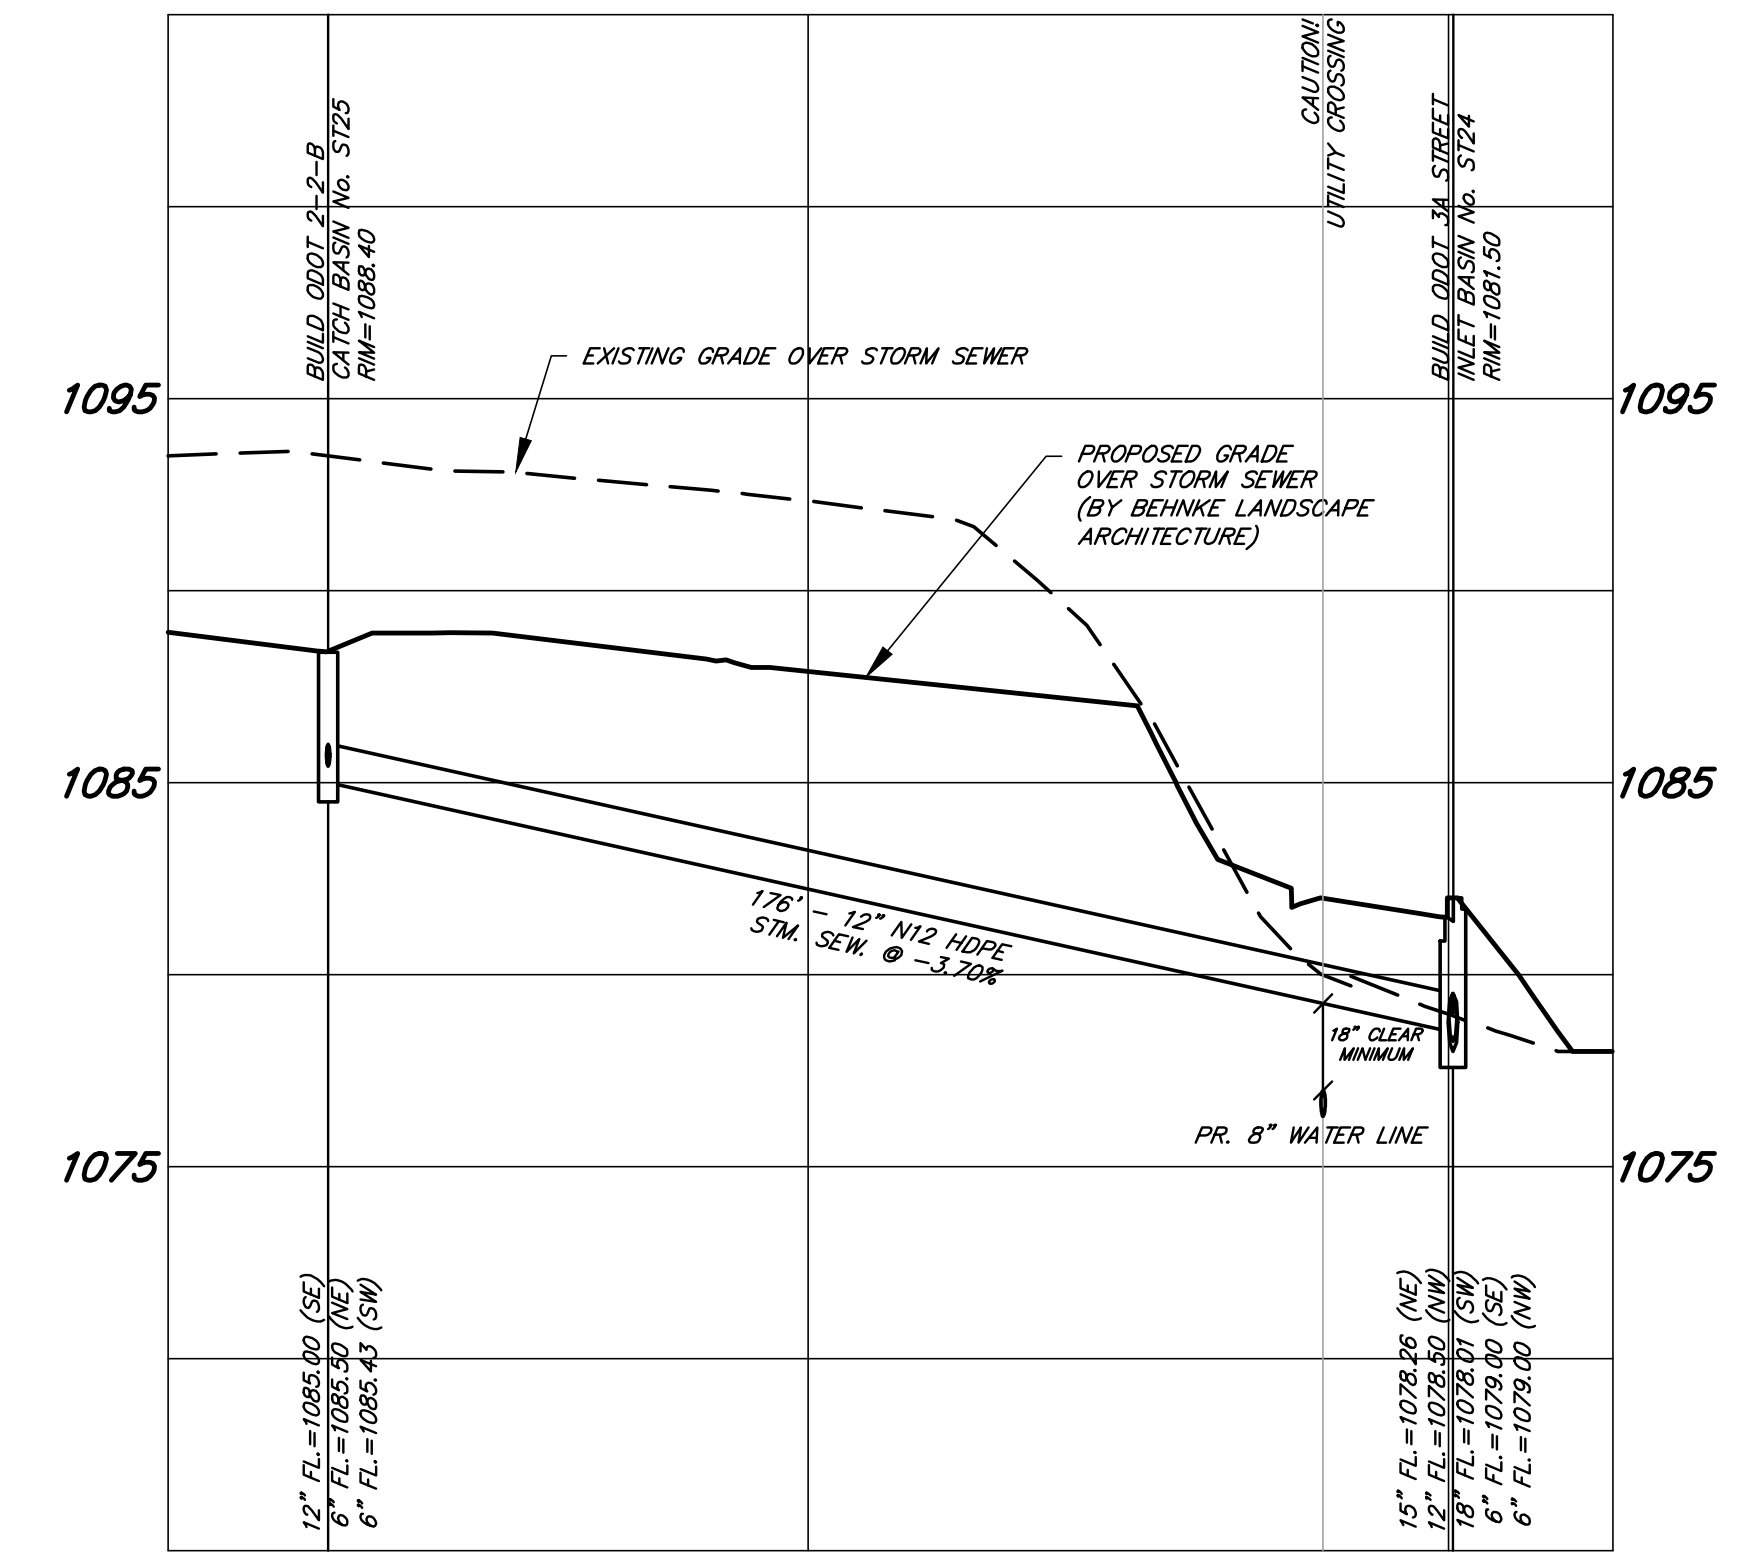

STORM SEWER PROFILE ST25 TO ST24
SCALE: HORIZ. 1"=30', VERT. 1"=5'

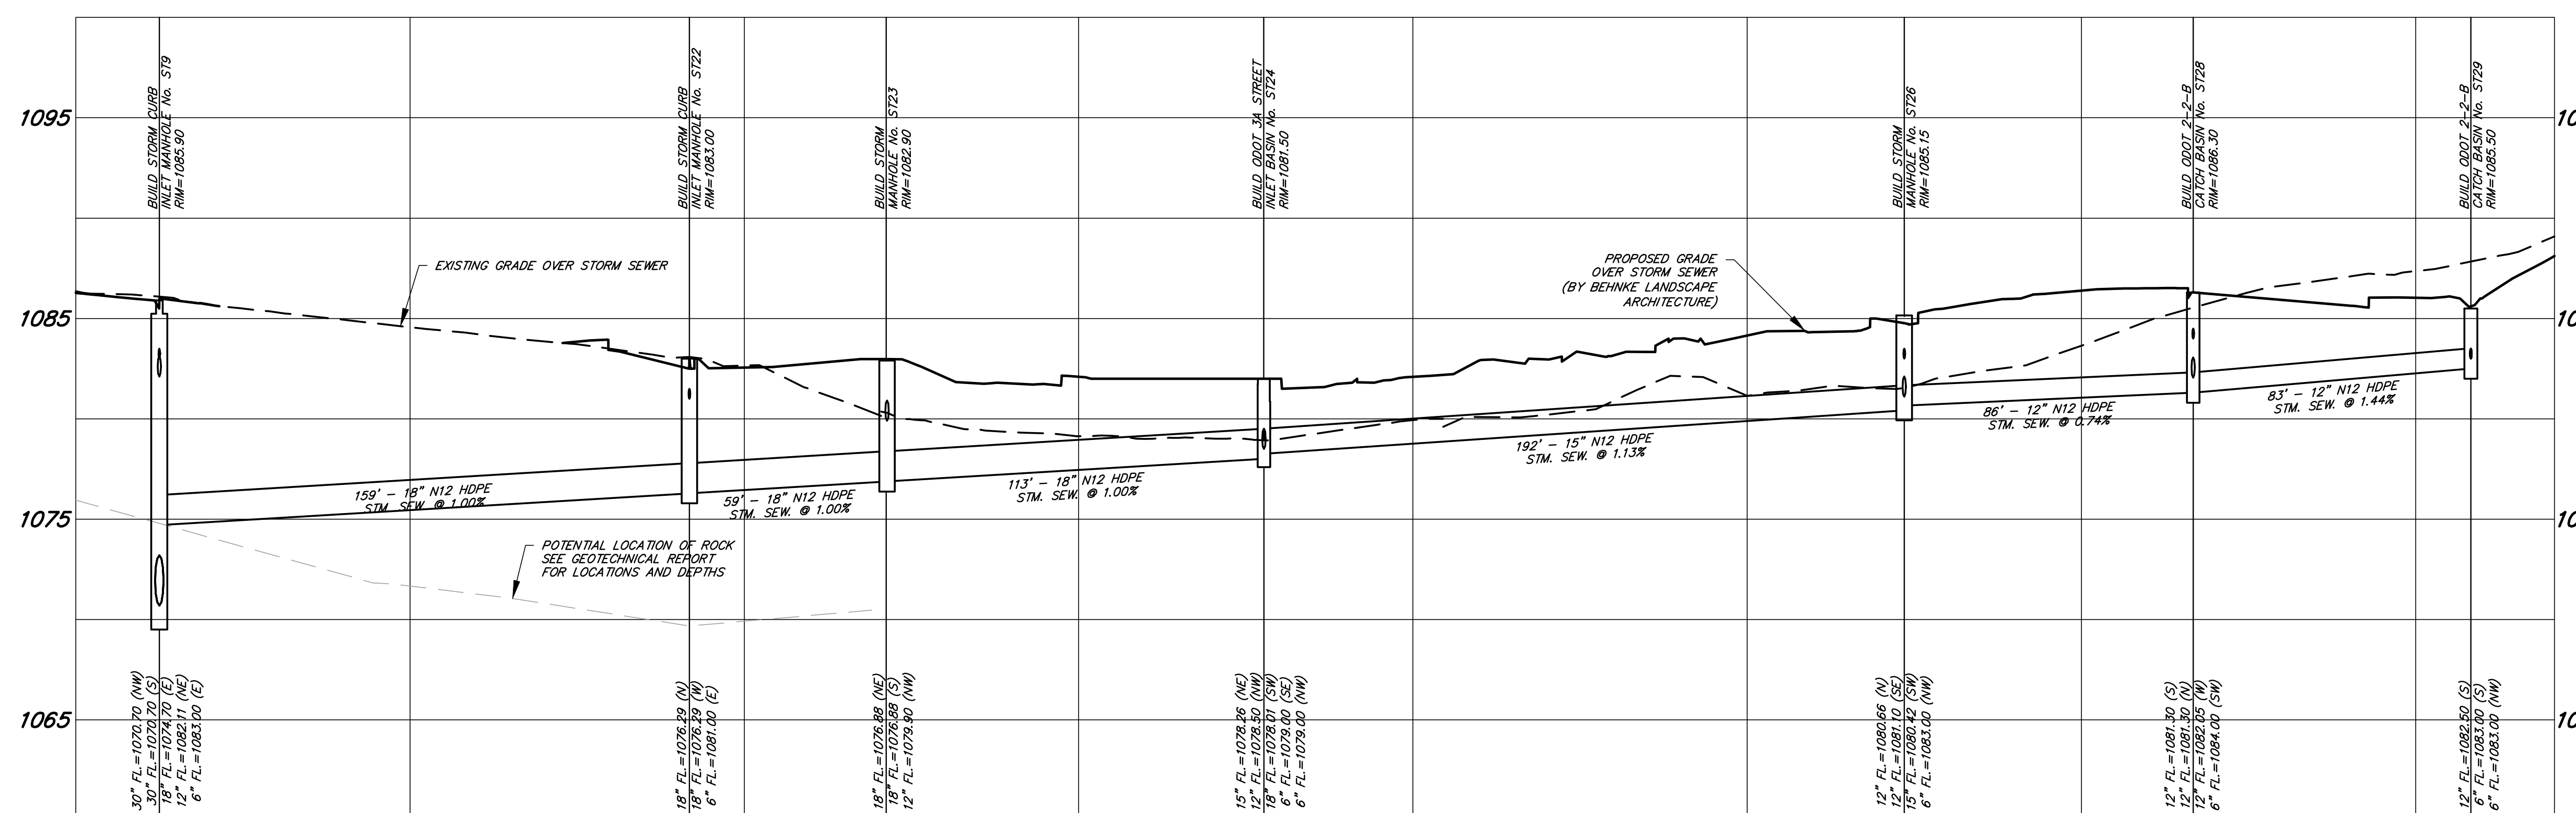

STORM SEWER PROFILE ST29 TO ST9
SCALE: HORIZ. 1"=30', VERT. 1"=5'

PROJECT NO
2203-1

ARCHITECTURAL VISION GROUP, LTD
ARCHITECTS • PLANNERS
23850 SPERRY DRIVE
CLEVELAND, OHIO 44145

PROFESSIONAL SEAL
LEWIS LAND PROFESSIONALS, INC.
Civil Engineering & Land Surveying
8691 WADSWORTH ROAD
WADSWORTH, OH 44281
PH (330) 335-8232
FX (330) 335-0242
WWW.LEWISLANDPRO.COM

MASSILON CITY SCHOOL
WEST SIDE CAMPUS
250 29th St NW, Massillon, OH 44647

PROJECT NO	2203-1
DRAWN BY	
CHECKED BY	
DATE	09.14.2022
DESCRIPTION	STORM SEWER PROFILES

SCALE: NTS
SHEET NO
C-501