



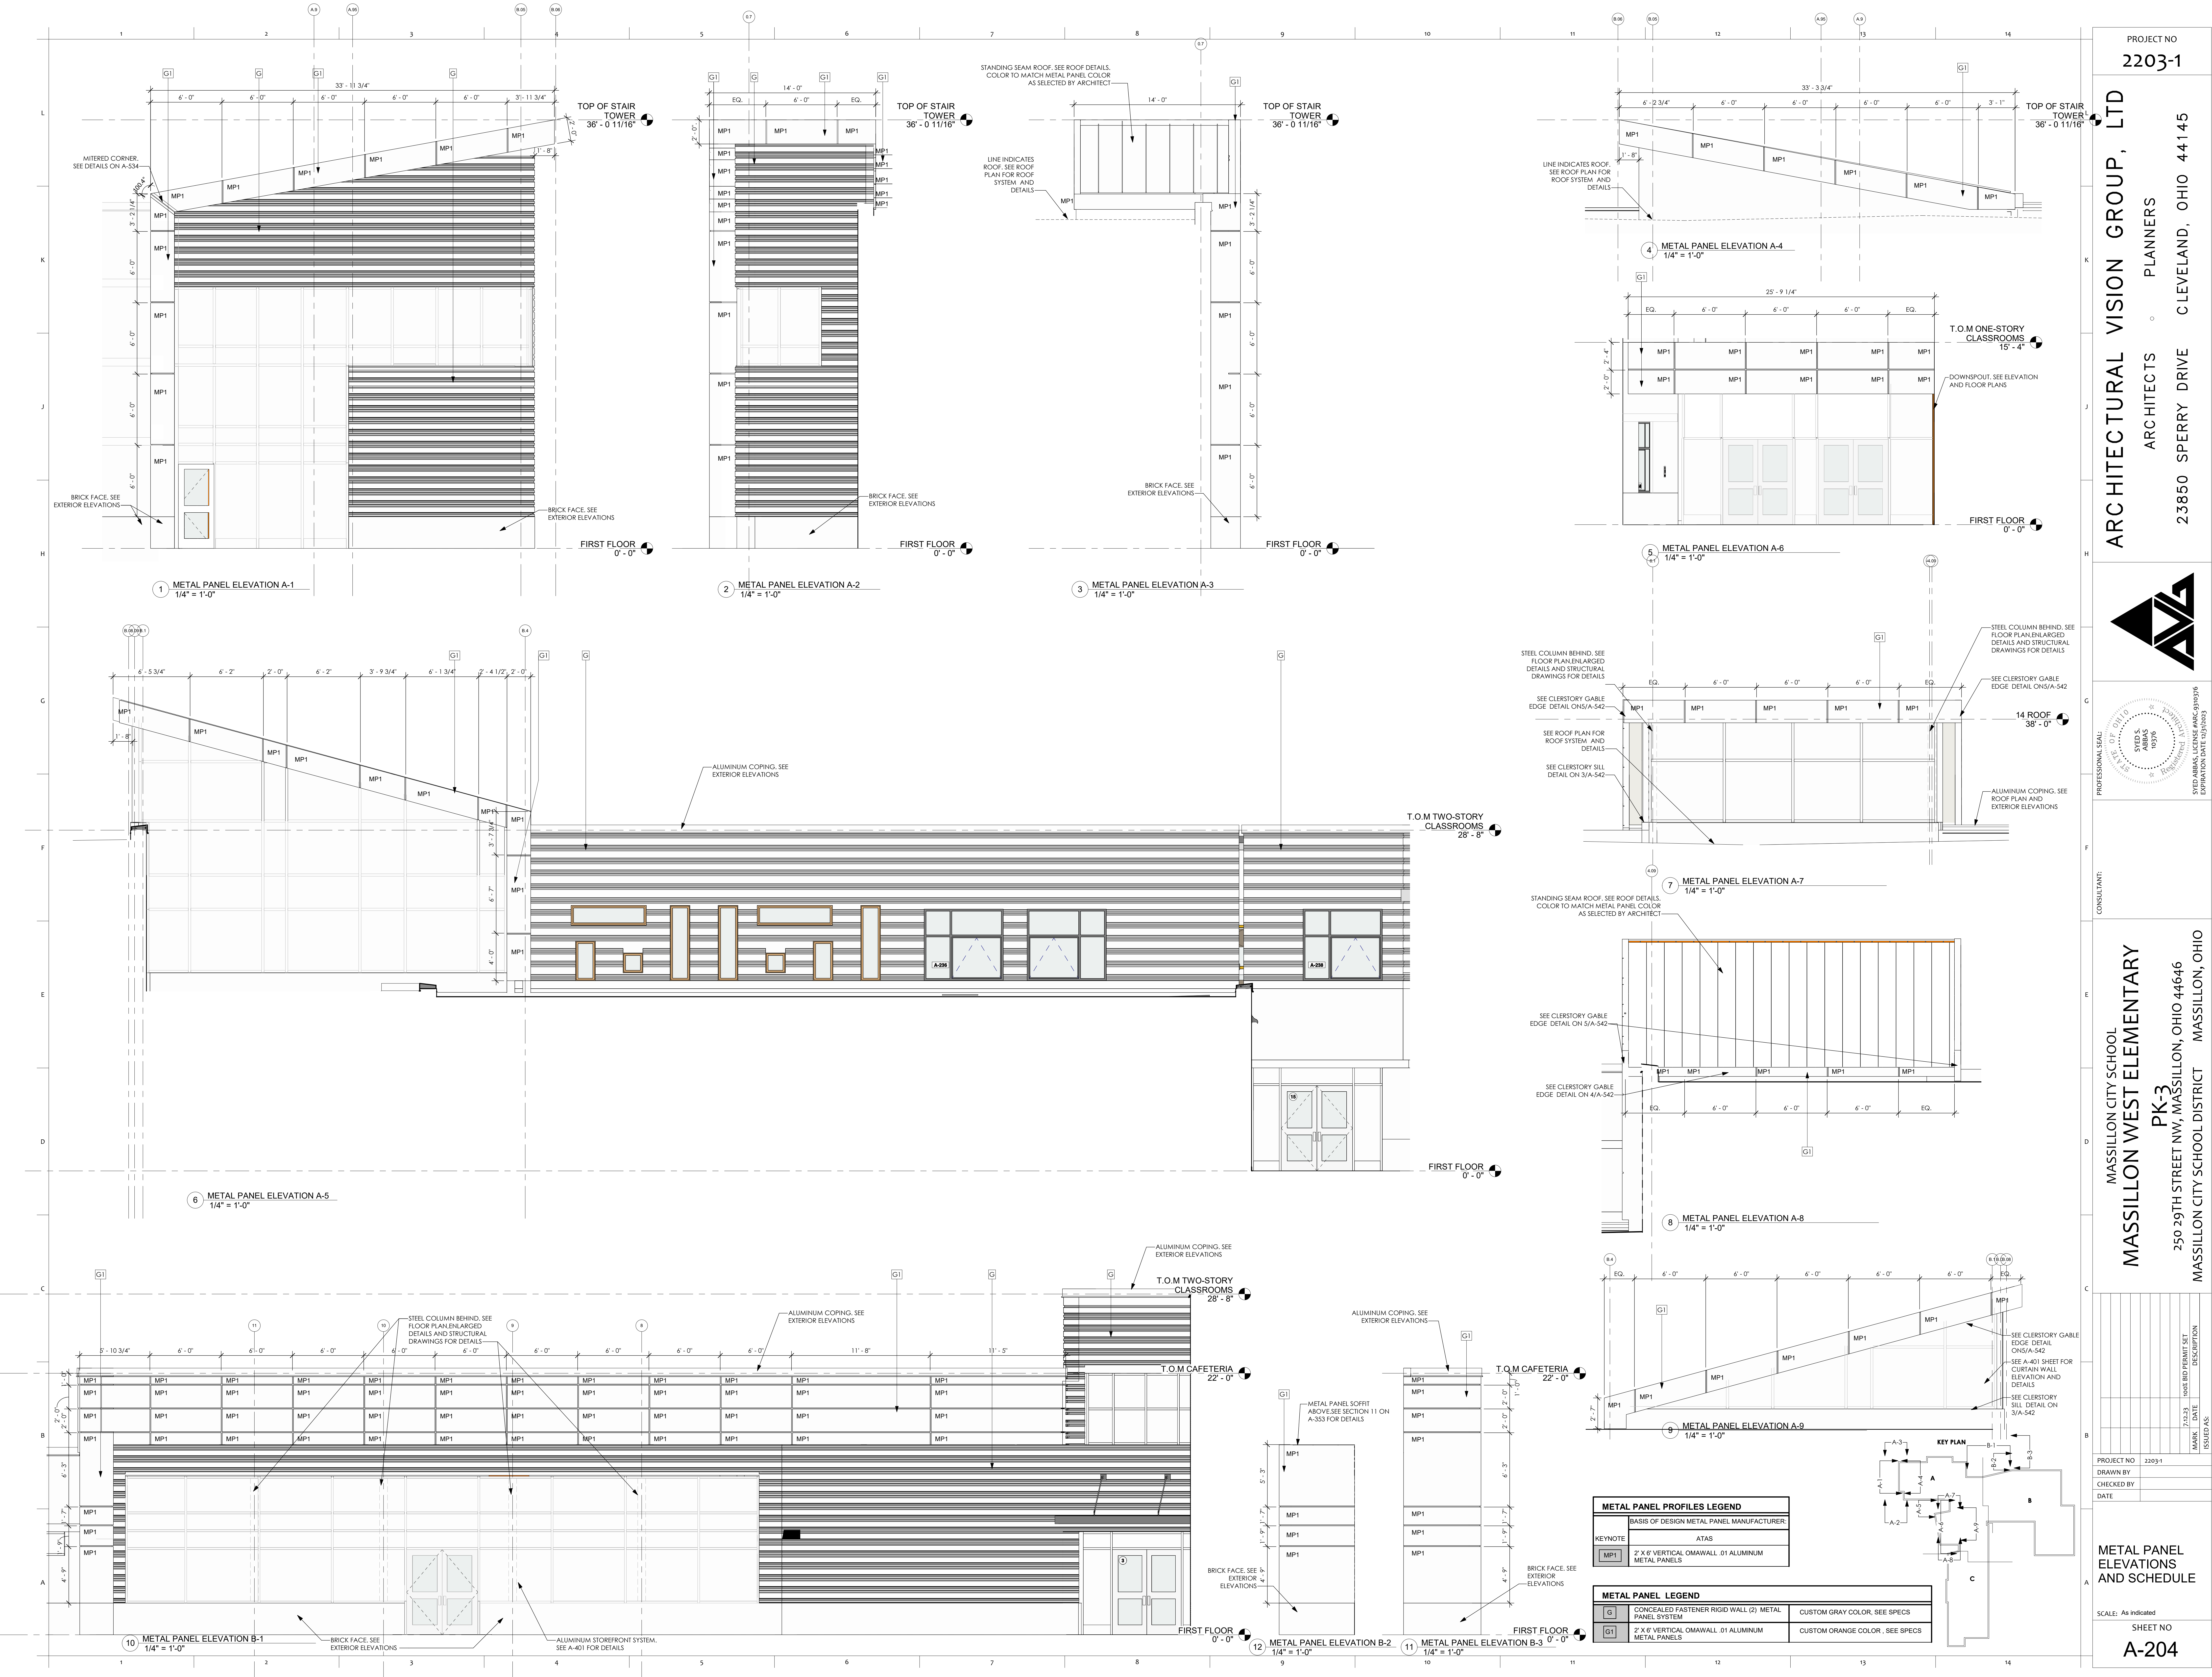

PROJECT NO
2203-1

ARCHITECTURAL VISION GROUP, LTD
PLANNERS
ARCHITECTS
23850 SPERRY DRIVE
CLEVELAND, OHIO 44145

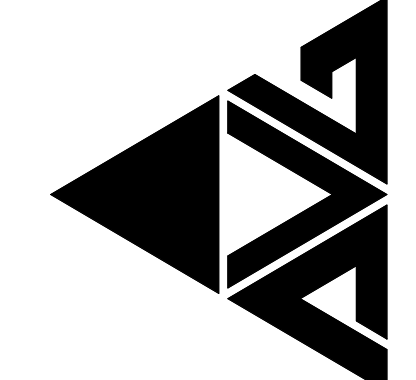

PROFESSIONAL SEAL
STATE OF OHIO
SYD S.
1975
EXPIRATION DATE 12/31/2023

MASSILLON CITY SCHOOL
MASSILLON WEST ELEMENTARY
PK-3
250 29TH STREET NW, MASSILLON, OHIO 44646
MASSILLON CITY SCHOOL DISTRICT
MASSILLON, OHIO

PROJECT NO
2203-1
DRAWN BY
CHECKED BY
DATE

7/2/23
100% BID PREPARE SET
ISSUED AS
DESCRIPTION

METAL PANEL ELEVATIONS
AND SCHEDULE

SCALE: As Indicated

SHEET NO
A-204