


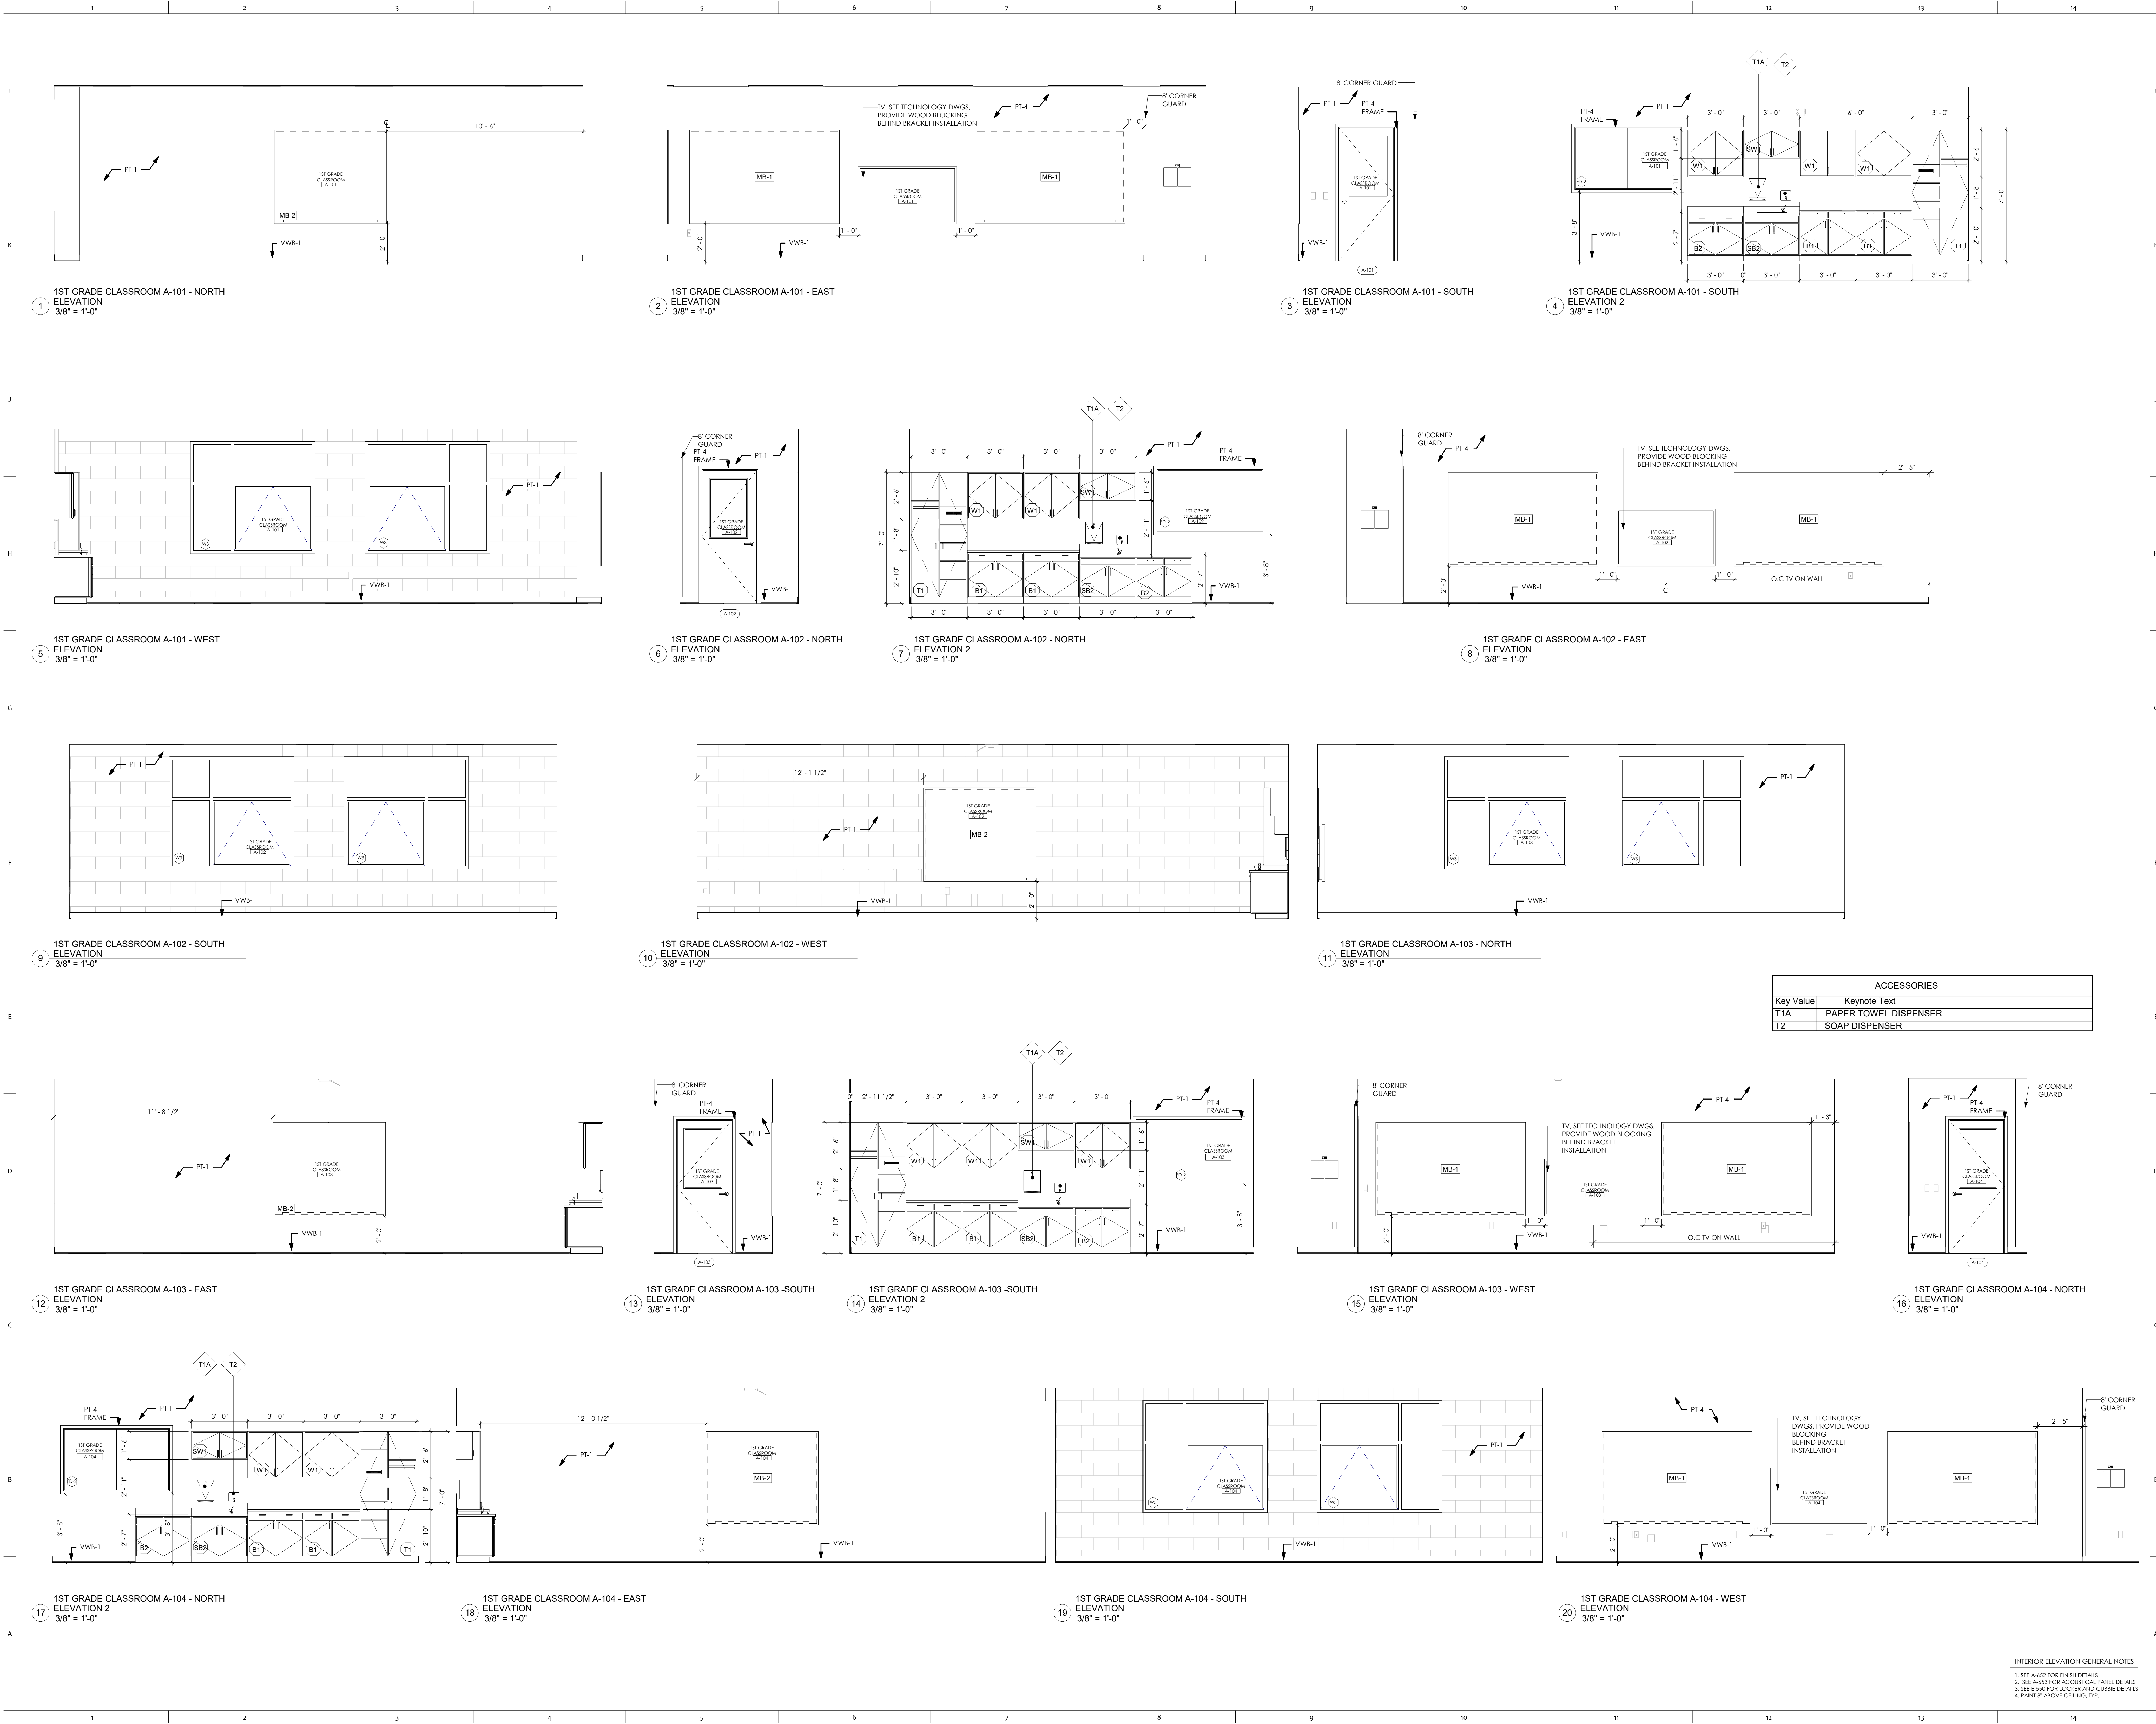

PROJECT NO
2203-1

ARCHITECTURAL VISION GROUP, LTD
PLANNERS
ARCHITECTS
CLEVELAND, OHIO 44145
23850 SPERRY DRIVE

PROFESSIONAL SEAL

SYED S. KHAN
10376
EXPIRATION DATE 12/31/2023

CONSULTANT:

MASSILLON CITY SCHOOL
MASSILLON WEST ELEMENTARY
PK-3
250 29TH STREET NW, MASSILLON, OHIO 44646
MASSILLON CITY SCHOOL DISTRICT MASSILLON, OHIO

Key Value	Keynote Text
T1A	PAPER TOWEL DISPENSER
T2	SOAP DISPENSER

PROJECT NO	2203-1
DRAWN BY	
CHECKED BY	
DATE	
7/23/23	100% BID PERMIT SET
DATE	ISSUED AS:

INTERIOR ELEVATION GENERAL NOTES

1. SEE A-602 FOR FINISH DETAILS
2. SEE A-603 FOR ACoustICAL PANEL DETAILS
3. SEE A-603 FOR LOCKER AND CURBIE DETAILS
4. PAINT 8" ABOVE CEILING, TYP.

UNIT A INTERIOR ELEVATIONS

SCALE: As Indicated

SHEET NO
A-251