


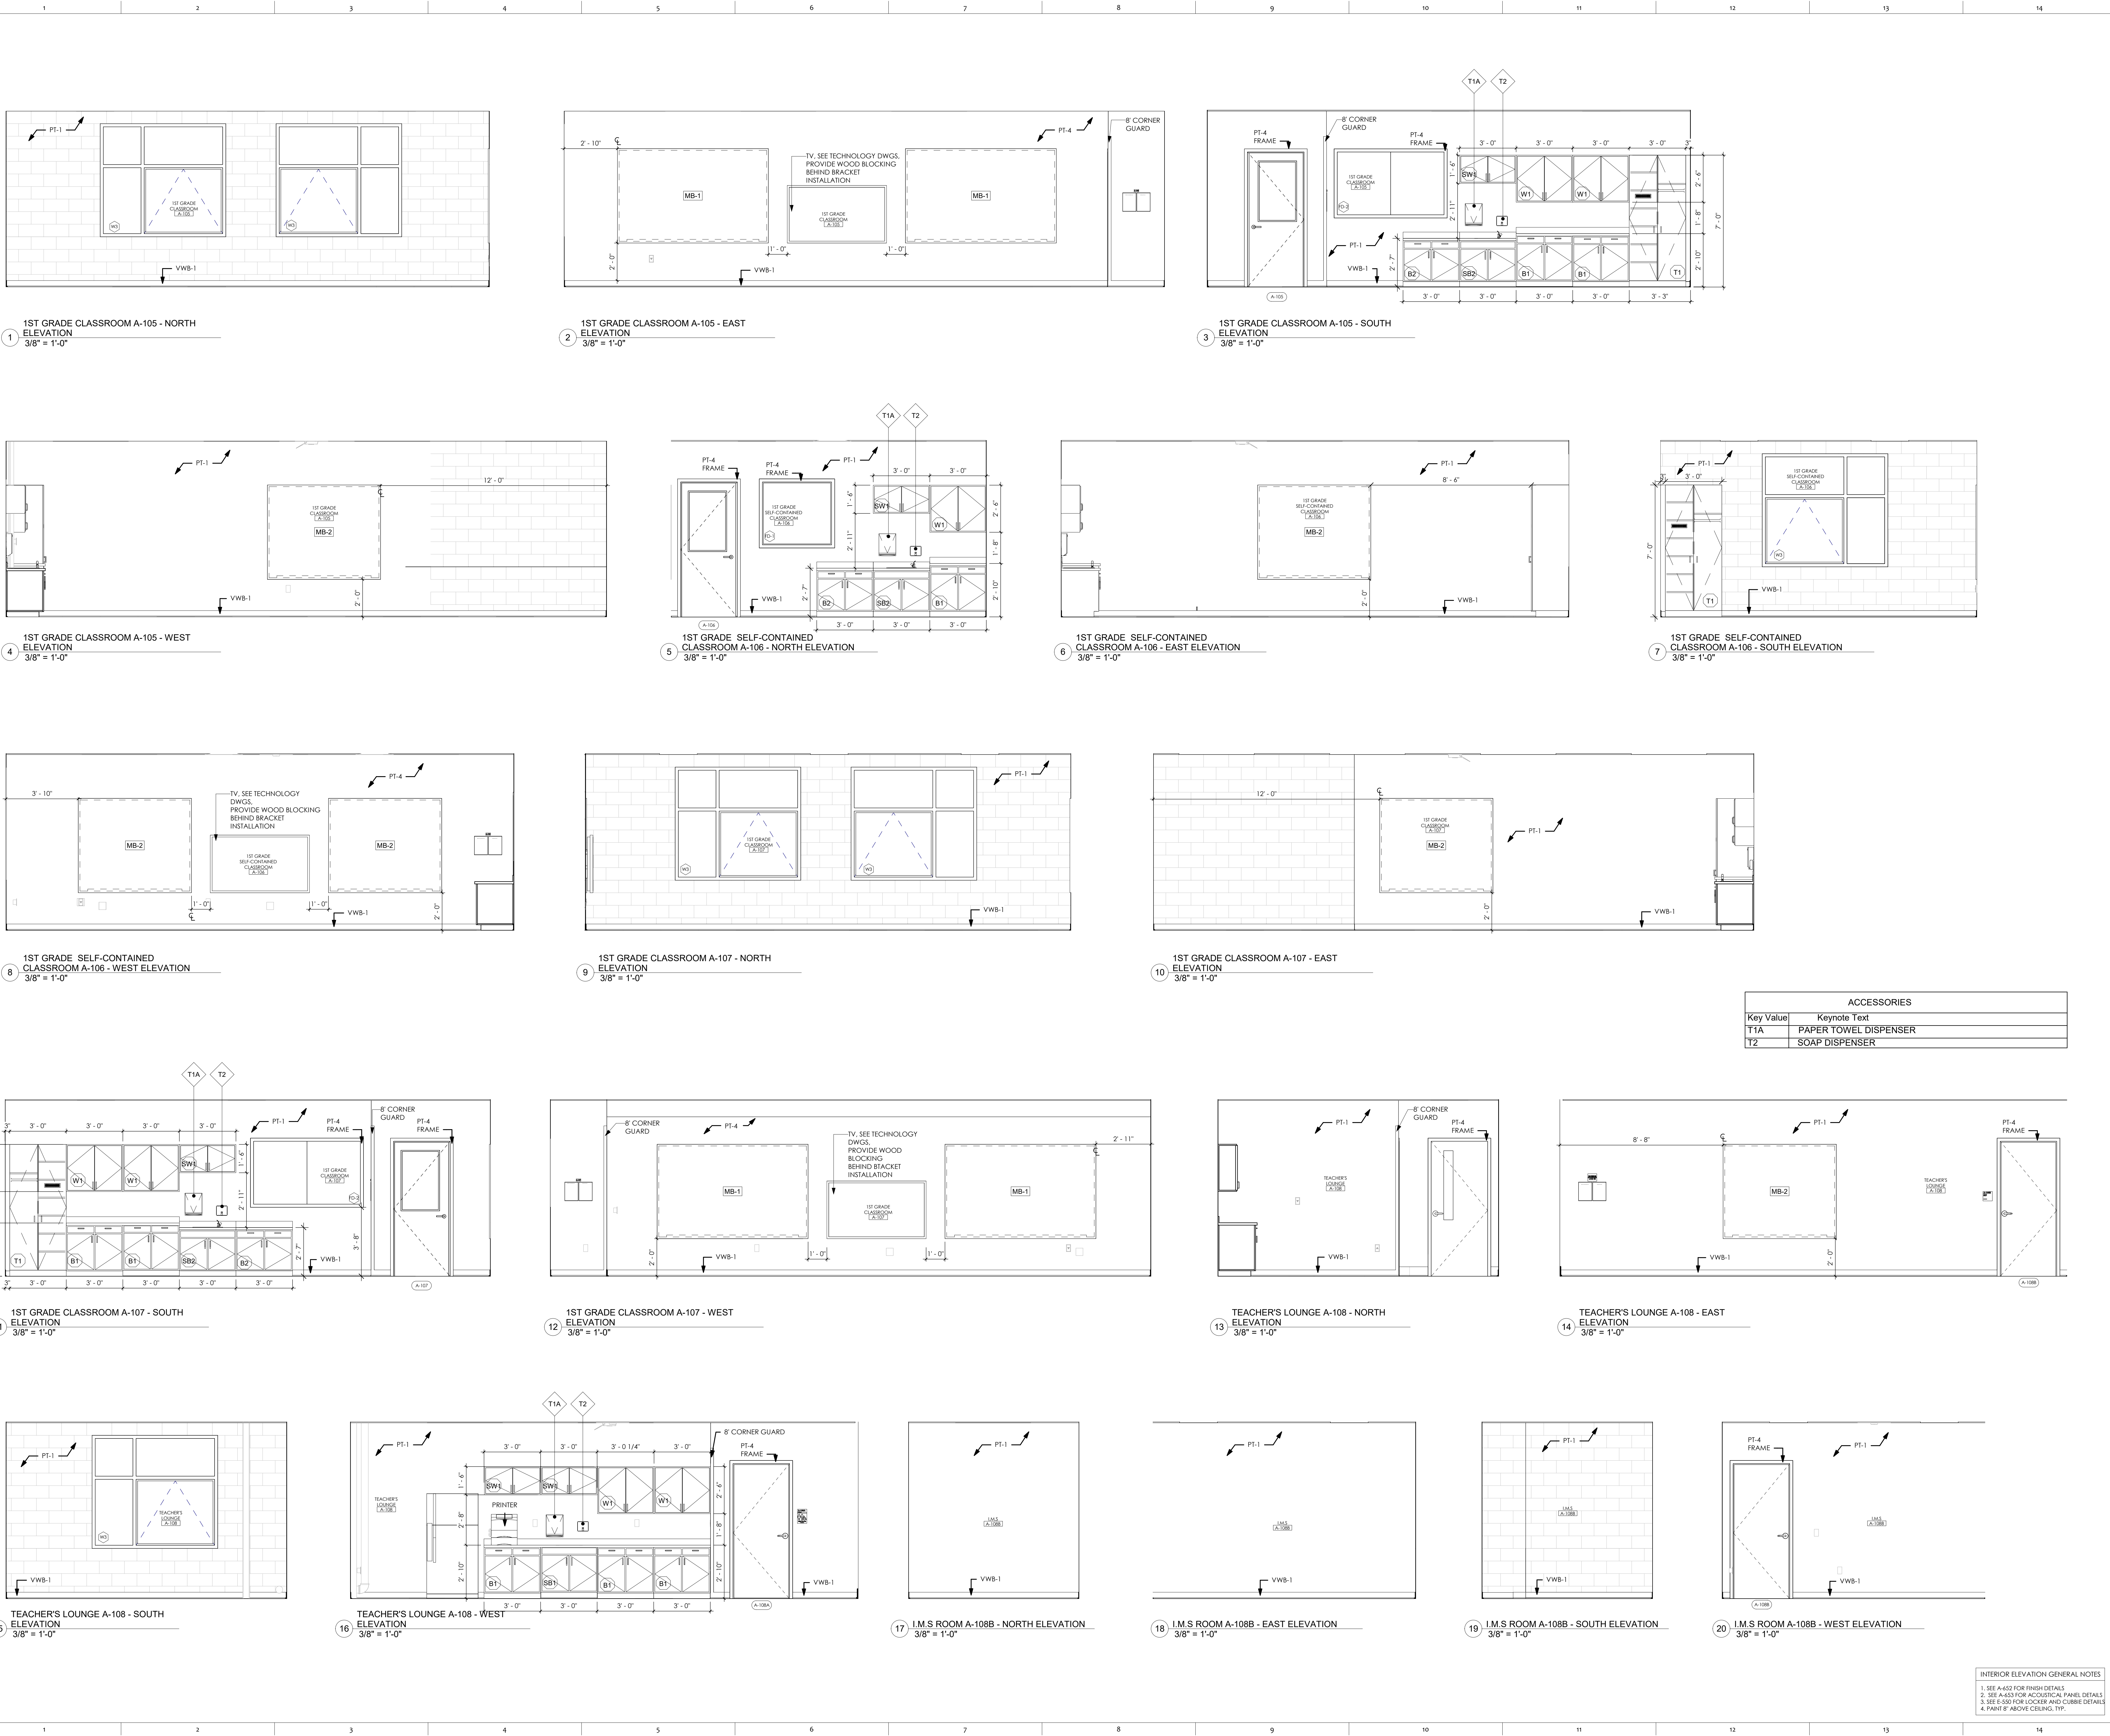

PROJECT NO
2203-1

ARCHITECTURAL VISION GROUP, LTD
PLANNERS
ARCHITECTS
23850 SPERRY DRIVE
CLEVELAND, OHIO 44145

CONSULTANT:
MASSILLON CITY SCHOOL
MASSILLON WEST ELEMENTARY
PK-3
250 29TH STREET NW, MASSILLON, OHIO 44646
MASSILLON CITY SCHOOL DISTRICT MASSILLON, OHIO

ACCESSORIES	
Key Value	Keynote Text
T1A	PAPER TOWEL DISPENSER
T2	SOAP DISPENSER

PROJECT NO	2203-1
DRAWN BY	
CHECKED BY	
DATE	
7/23/23	100% BID PERMIT SET
DATE	ISSUED AS:

UNIT A INTERIOR
ELEVATIONS

SCALE: As Indicated
SHEET NO
A-252