


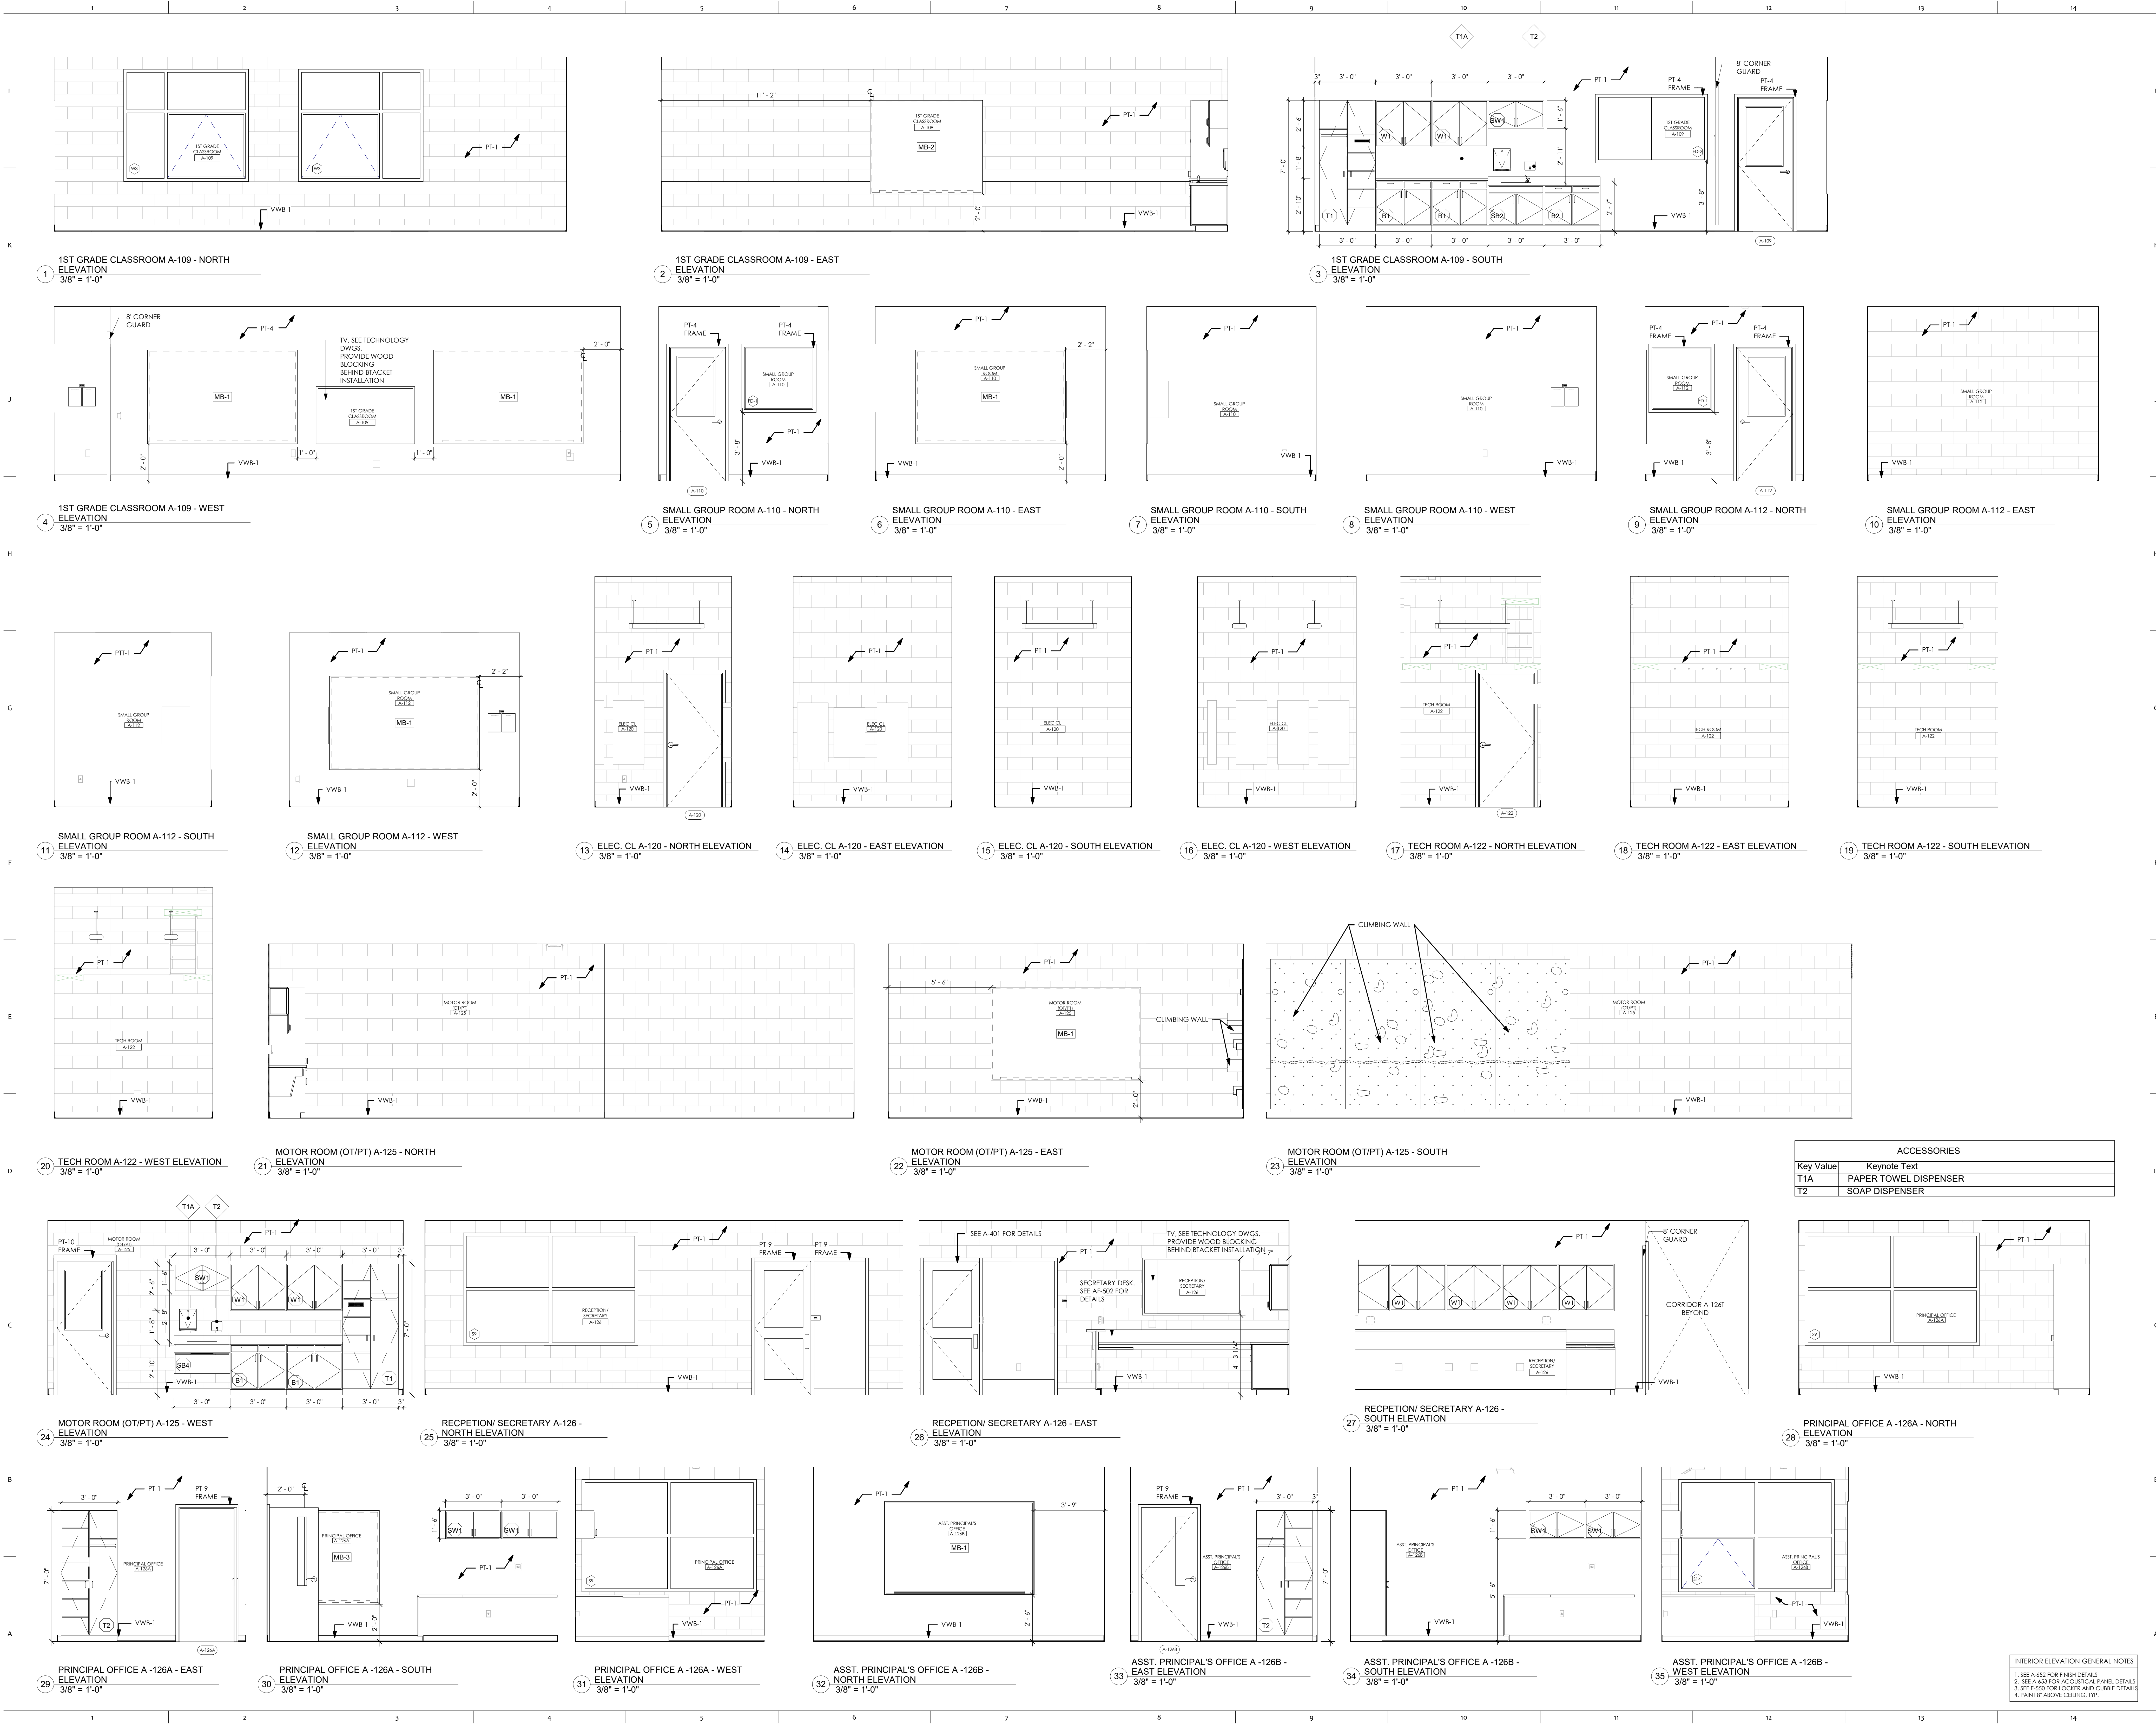

PROJECT NO
2203-1

ARCHITECTURAL VISION GROUP, LTD
PLANNERS
ARCHITECTS
23850 SPERRY DRIVE
CLEVELAND, OHIO 44145

CONSULTANT:
MASSILLON CITY SCHOOL
MASSILLON WEST ELEMENTARY
PK-3
250 29TH STREET NW, MASSILLON, OHIO 44646
MASSILLON CITY SCHOOL DISTRICT
MASSILLON, OHIO

NO.	DATE	BY	DESCRIPTION
7/2/23		MA	100% BID PERMIT SET
		SS	ISSUED AS:

INTERIOR ELEVATION GENERAL NOTES
1. SEE A-402 FOR FINISH DETAILS
2. SEE A-403 FOR ACoustICAL PANEL DETAILS
3. SEE E-550 FOR LOCKER AND CURBIE DETAILS
4. PAINT 8" ABOVE CEILING, TYP.

SCALE: As Indicated
SHEET NO
A-253