


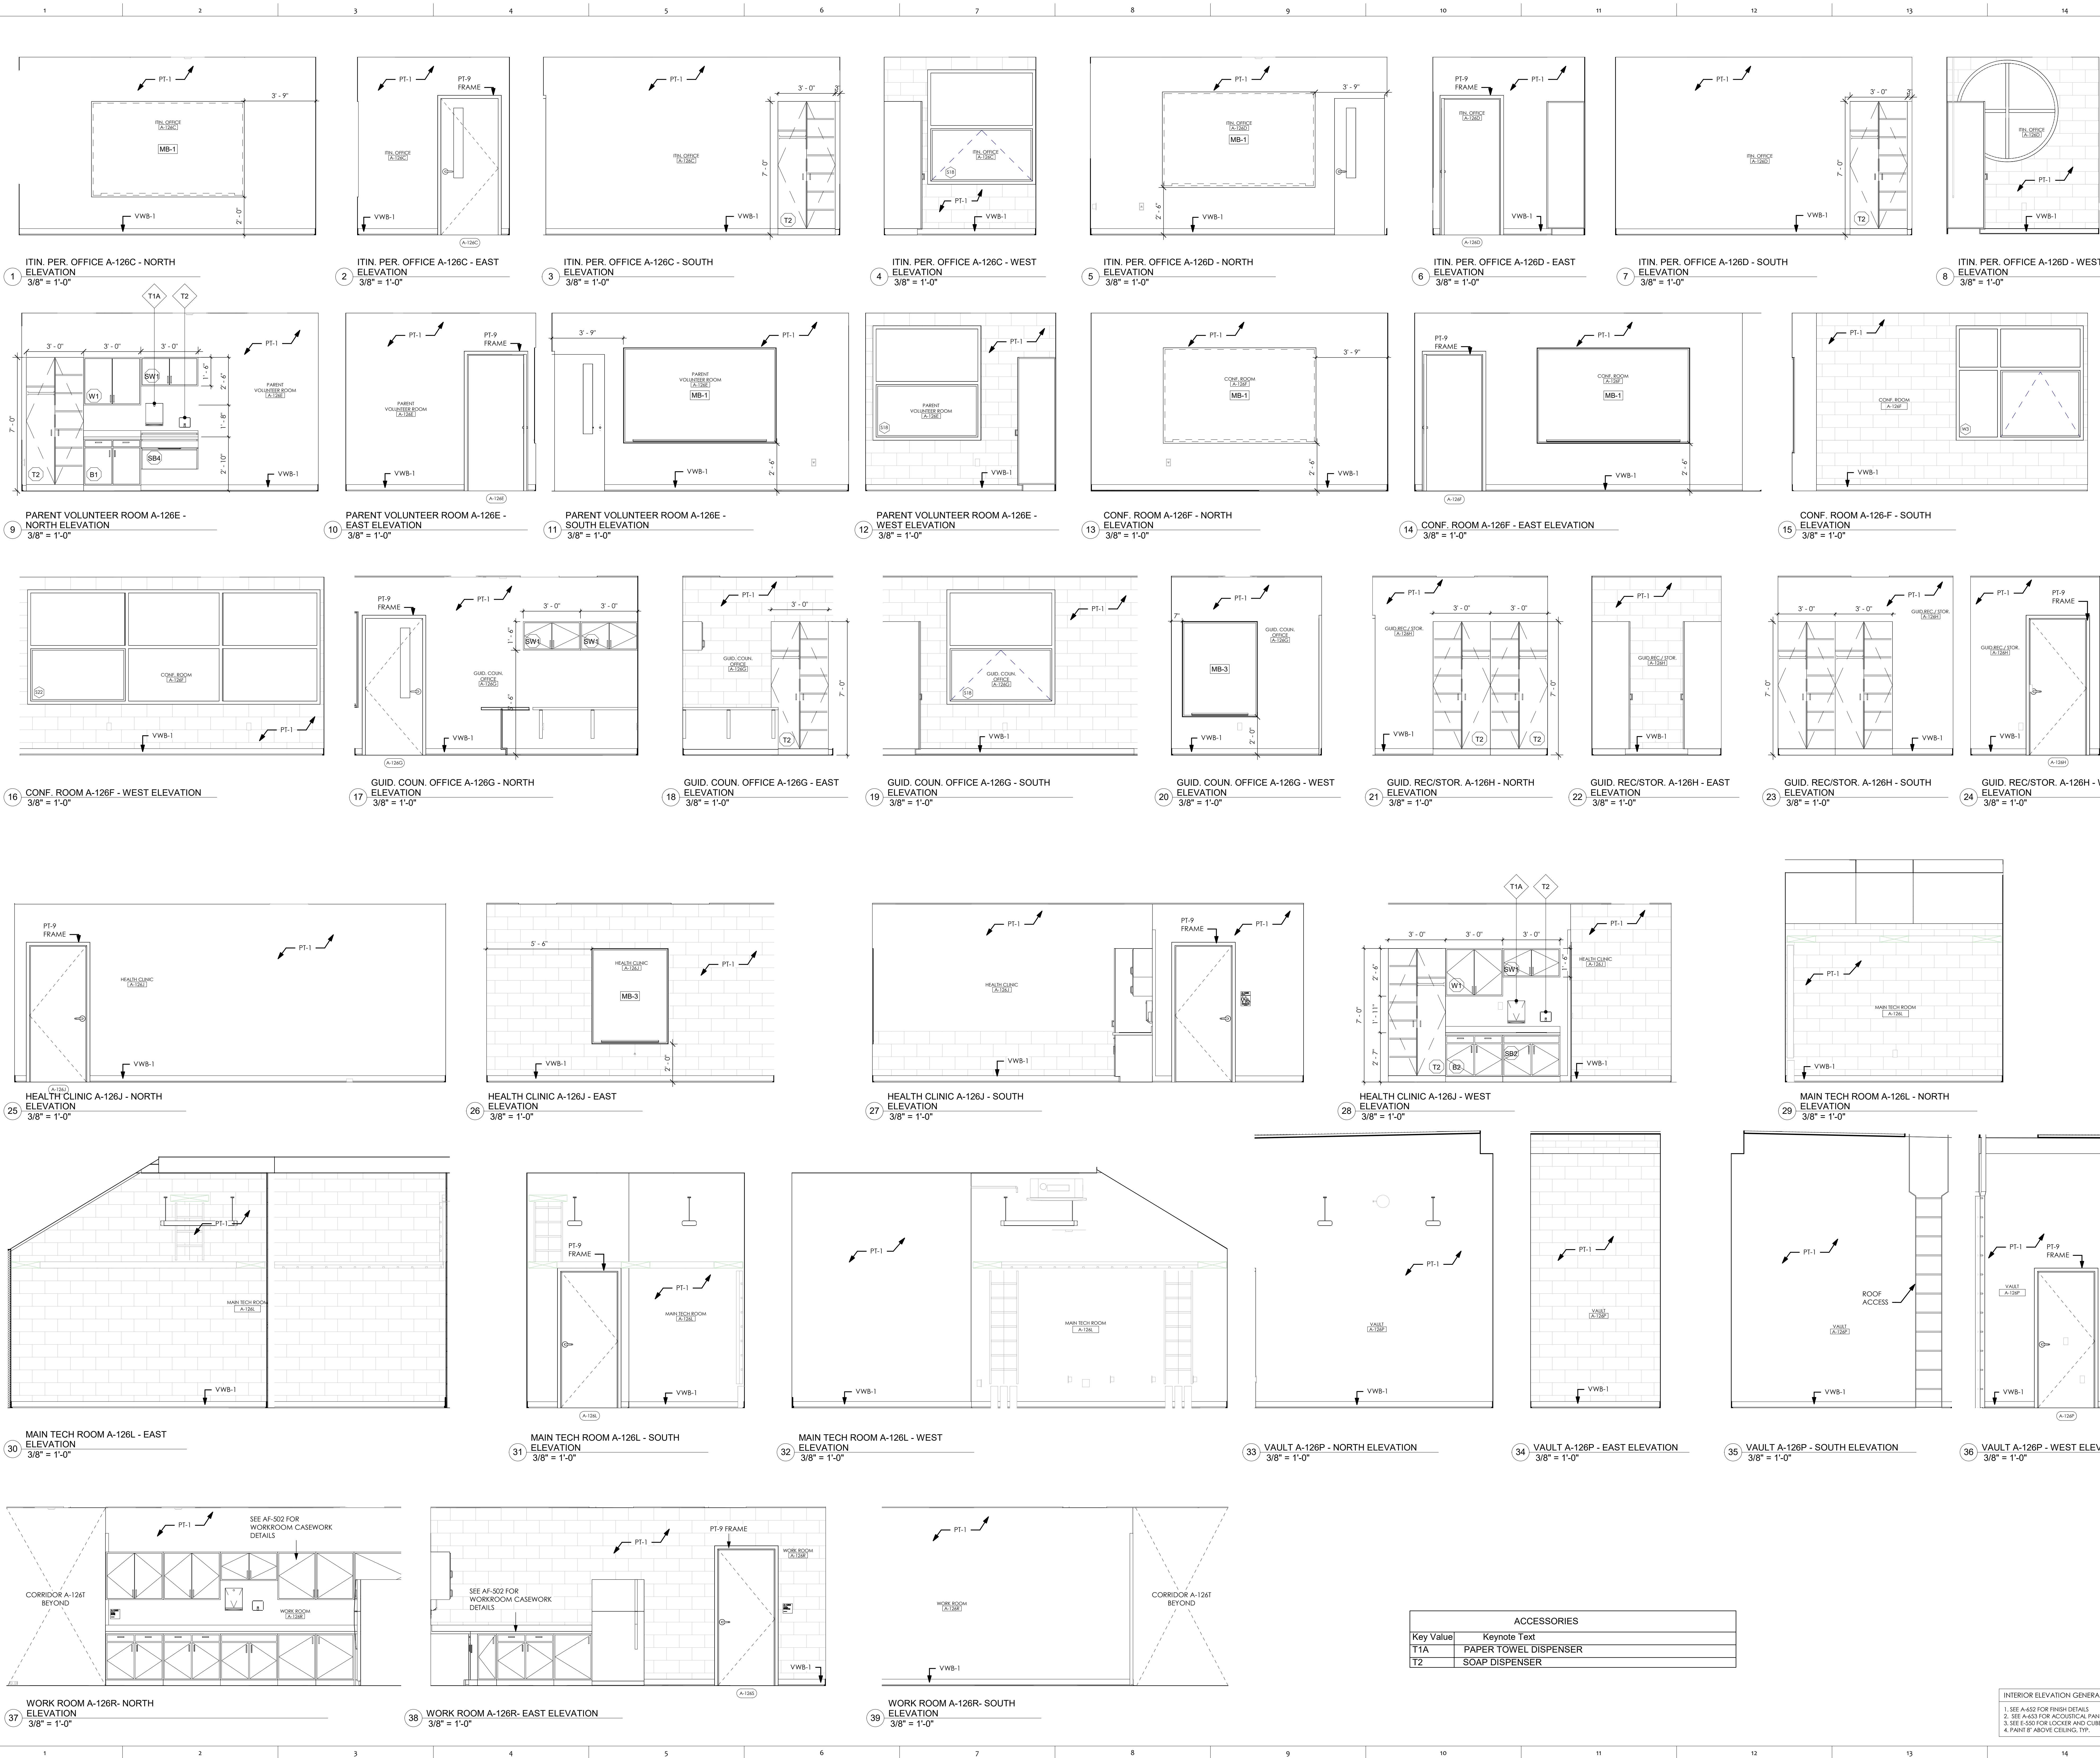

PROJECT NO
2203-1

ARCHITECTURAL VISION GROUP, LTD
PLANNERS
ARCHITECTS
23850 SPERRY DRIVE
CLEVELAND, OHIO 44145

PROFESSIONAL SEAL
STATE OF OHIO
SYDNEY S. VANDERKAM
19376
EXPIRATION DATE 12/31/2023

CONSULTANT:
MASSILLON CITY SCHOOL
MASSILLON WEST ELEMENTARY
PK-3
250 29TH STREET NW, MASSILLON, OHIO 44646
MASSILLON CITY SCHOOL DISTRICT
MASSILLON, OHIO

NO.	DATE	BY	DESCRIPTION
7/23/23		WSD	100% BID PERMIT SET
		WSD	ISSUED FOR AS

UNIT A INTERIOR
ELEVATIONS

SCALE: As Indicated
SHEET NO
A-254