


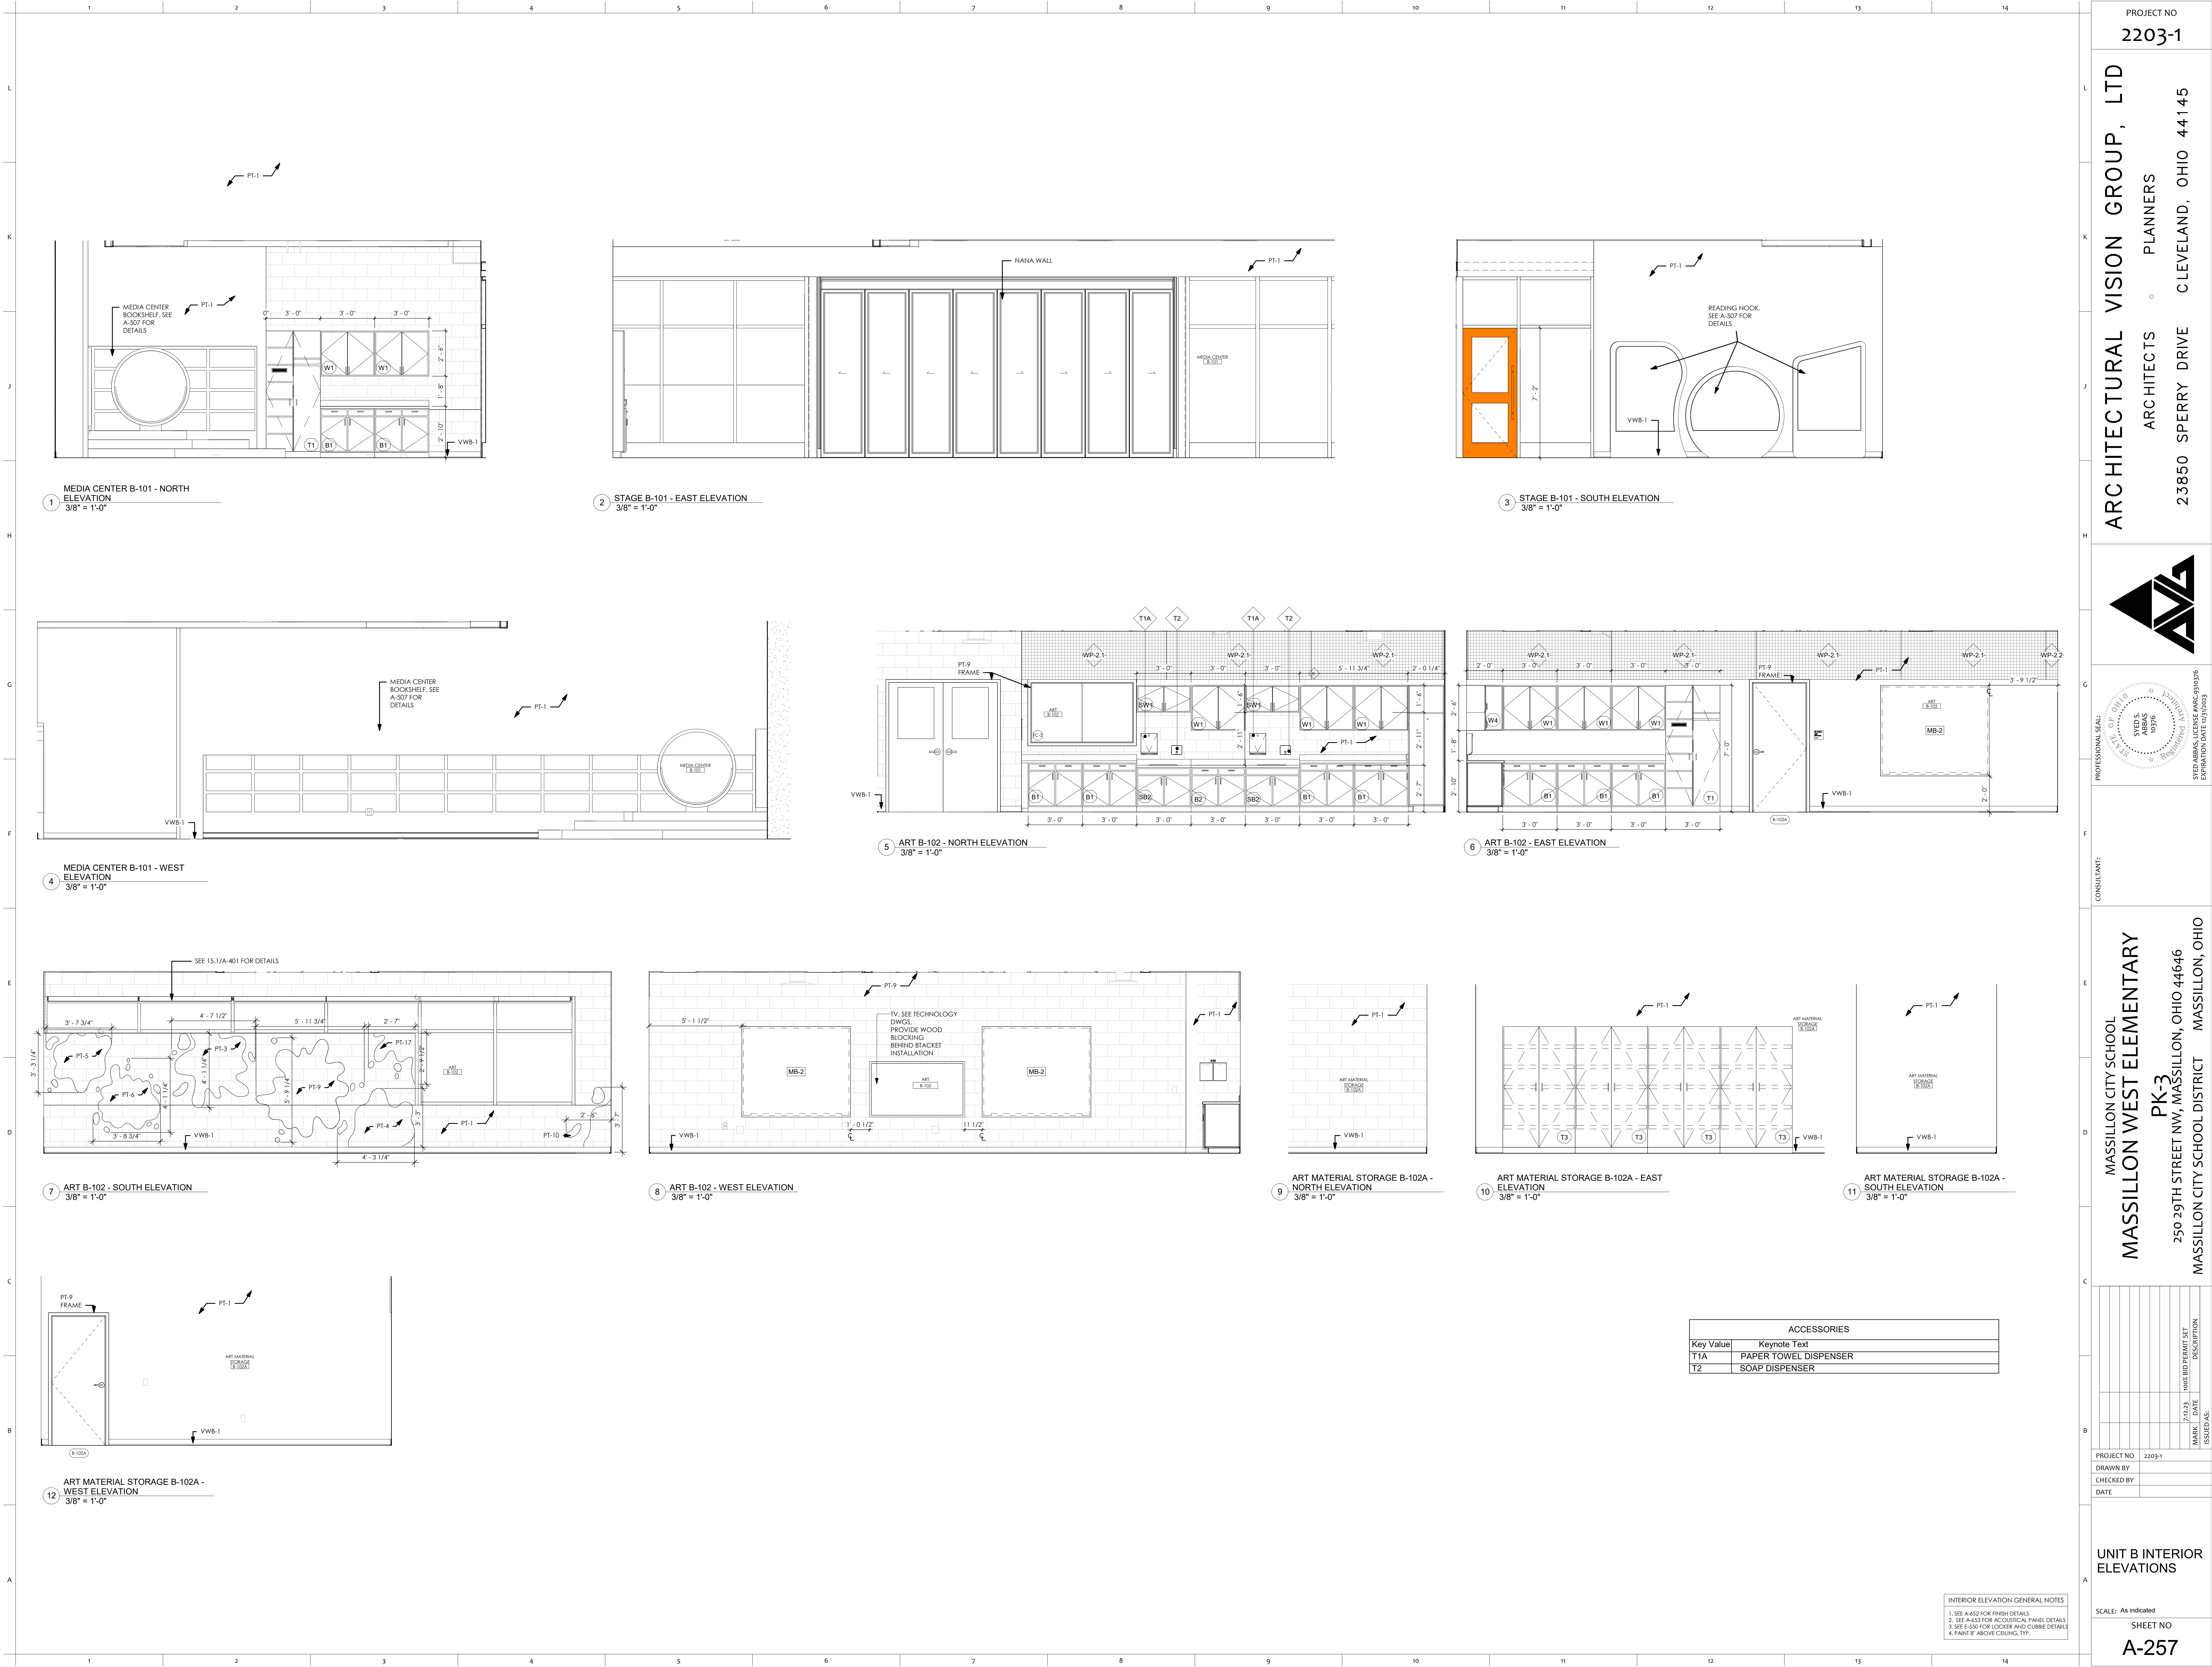

PROJECT NO
2203-1

ARCHITECTURAL VISION GROUP, LTD
ARCHITECTS
PLANNERS
23850 SPERRY DRIVE
CLEVELAND, OHIO 44145

PROFESSIONAL SEAL
SYED S. SYED
10376
EXPIRATION DATE 12/31/2023

CONSULTANT:

MASSILLON CITY SCHOOL
MASSILLON WEST ELEMENTARY
PK-3
250 29TH STREET NW, MASSILLON, OHIO 44646
MASSILLON CITY SCHOOL DISTRICT MASSILLON, OHIO

NO.	DATE	DESCRIPTION
1	7/23/23	100% BID PERMIT SET
2		ISSUED FOR AS-BUILT

PROJECT NO 2203-1
DRAWN BY
CHECKED BY
DATE

UNIT B INTERIOR
ELEVATIONS

SCALE: As Indicated
SHEET NO
A-257

INTERIOR ELEVATION GENERAL NOTES
1. SEE A-433 FOR FINISH DETAILS
2. SEE A-433 FOR ACoustICAL PANEL DETAILS
3. SEE E-550 FOR LOCKER AND CURBIE DETAILS
4. PAINT BY MCKEE CEILING, ETC.

ACCESSORIES	
Key Value	Keynote Text
T1A	PAPER TOWEL DISPENSER
T2	SOAP DISPENSER