



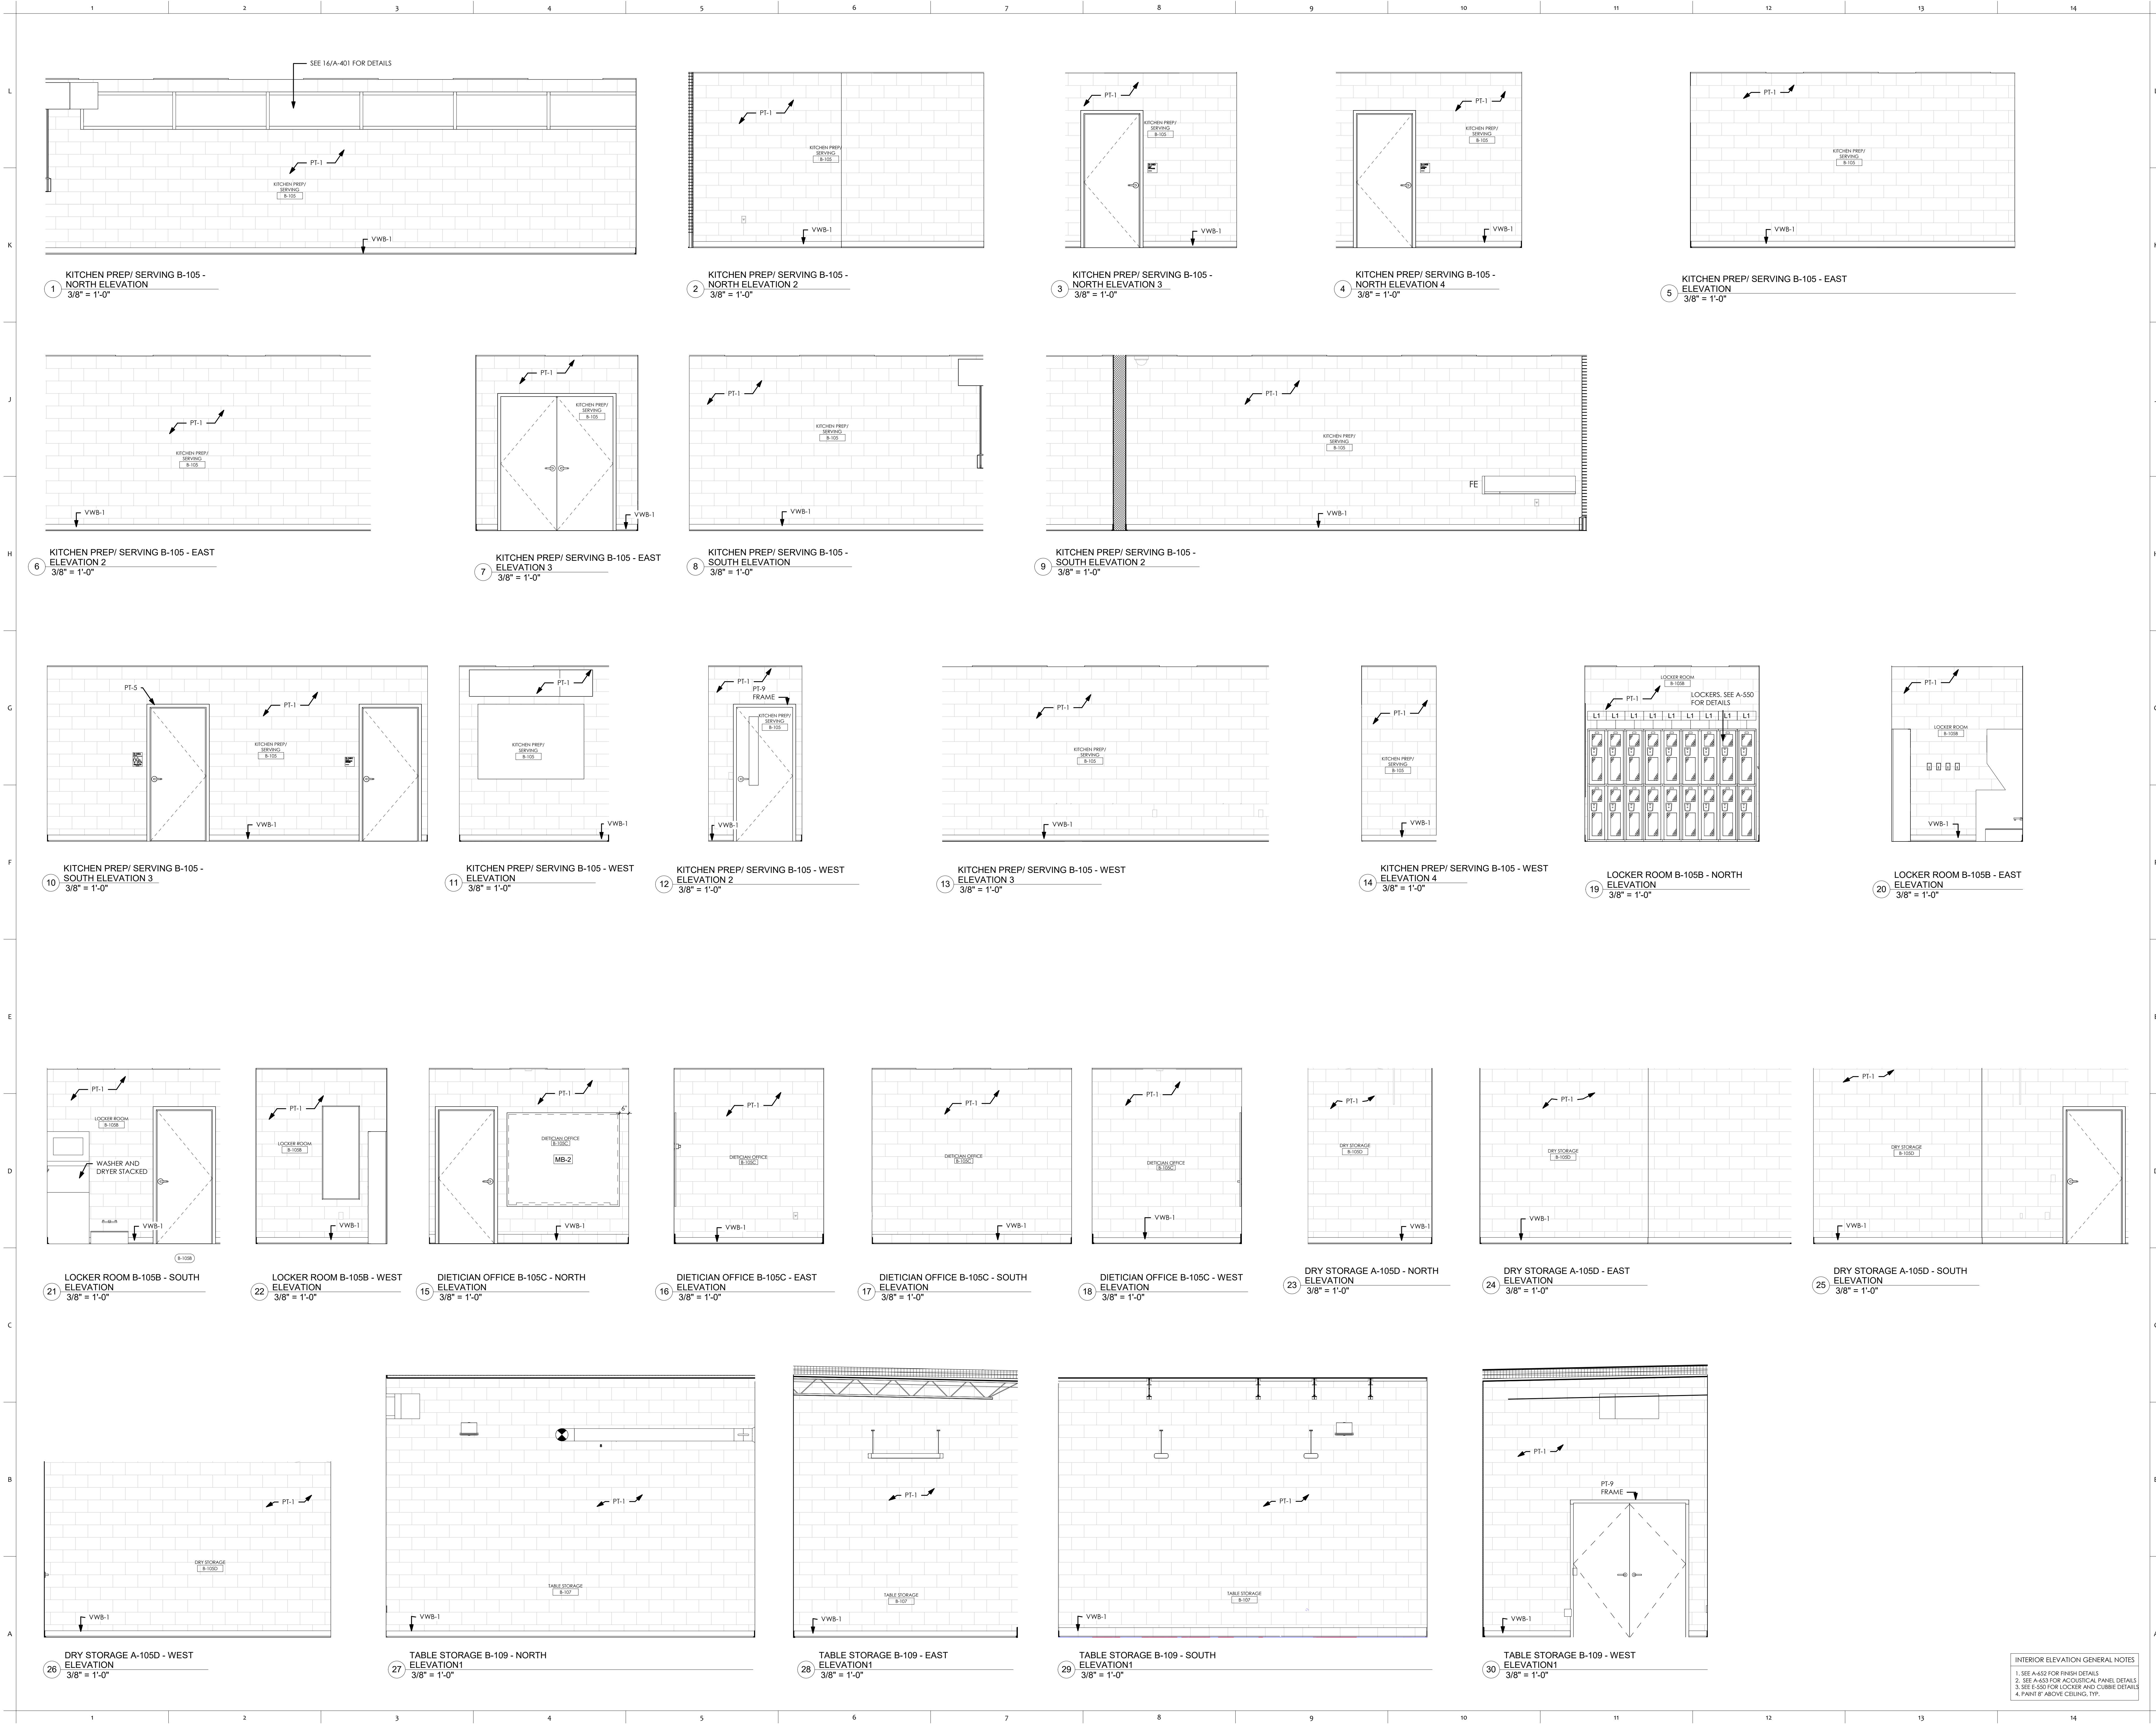

PROJECT NO
2203-1

ARCHITECTURAL VISION GROUP, LTD
PLANNERS
ARCHITECTS
23850 SPERRY DRIVE
CLEVELAND, OHIO 44145

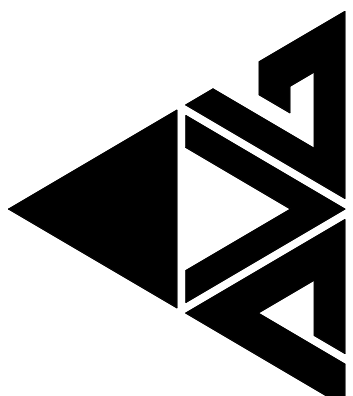

PROFESSIONAL SEAL
STATE OF OHIO
SYDNEY A. VISION
10376
EXPIRATION DATE 12/31/2023

CONSULTANT:
MASSILLON CITY SCHOOL
MASSILLON WEST ELEMENTARY
PK-3
250 29TH STREET NW, MASSILLON, OHIO 44646
MASSILLON CITY SCHOOL DISTRICT MASSILLON, OHIO

PROJECT NO	2203-1
DRAWN BY	
CHECKED BY	
DATE	
7/23/23	100% BID PERMIT SET
DATE	FILE
ISSUED AS:	DESCRIPTION

UNIT B INTERIOR
ELEVATIONS

SCALE: As Indicated
SHEET NO
A-259