


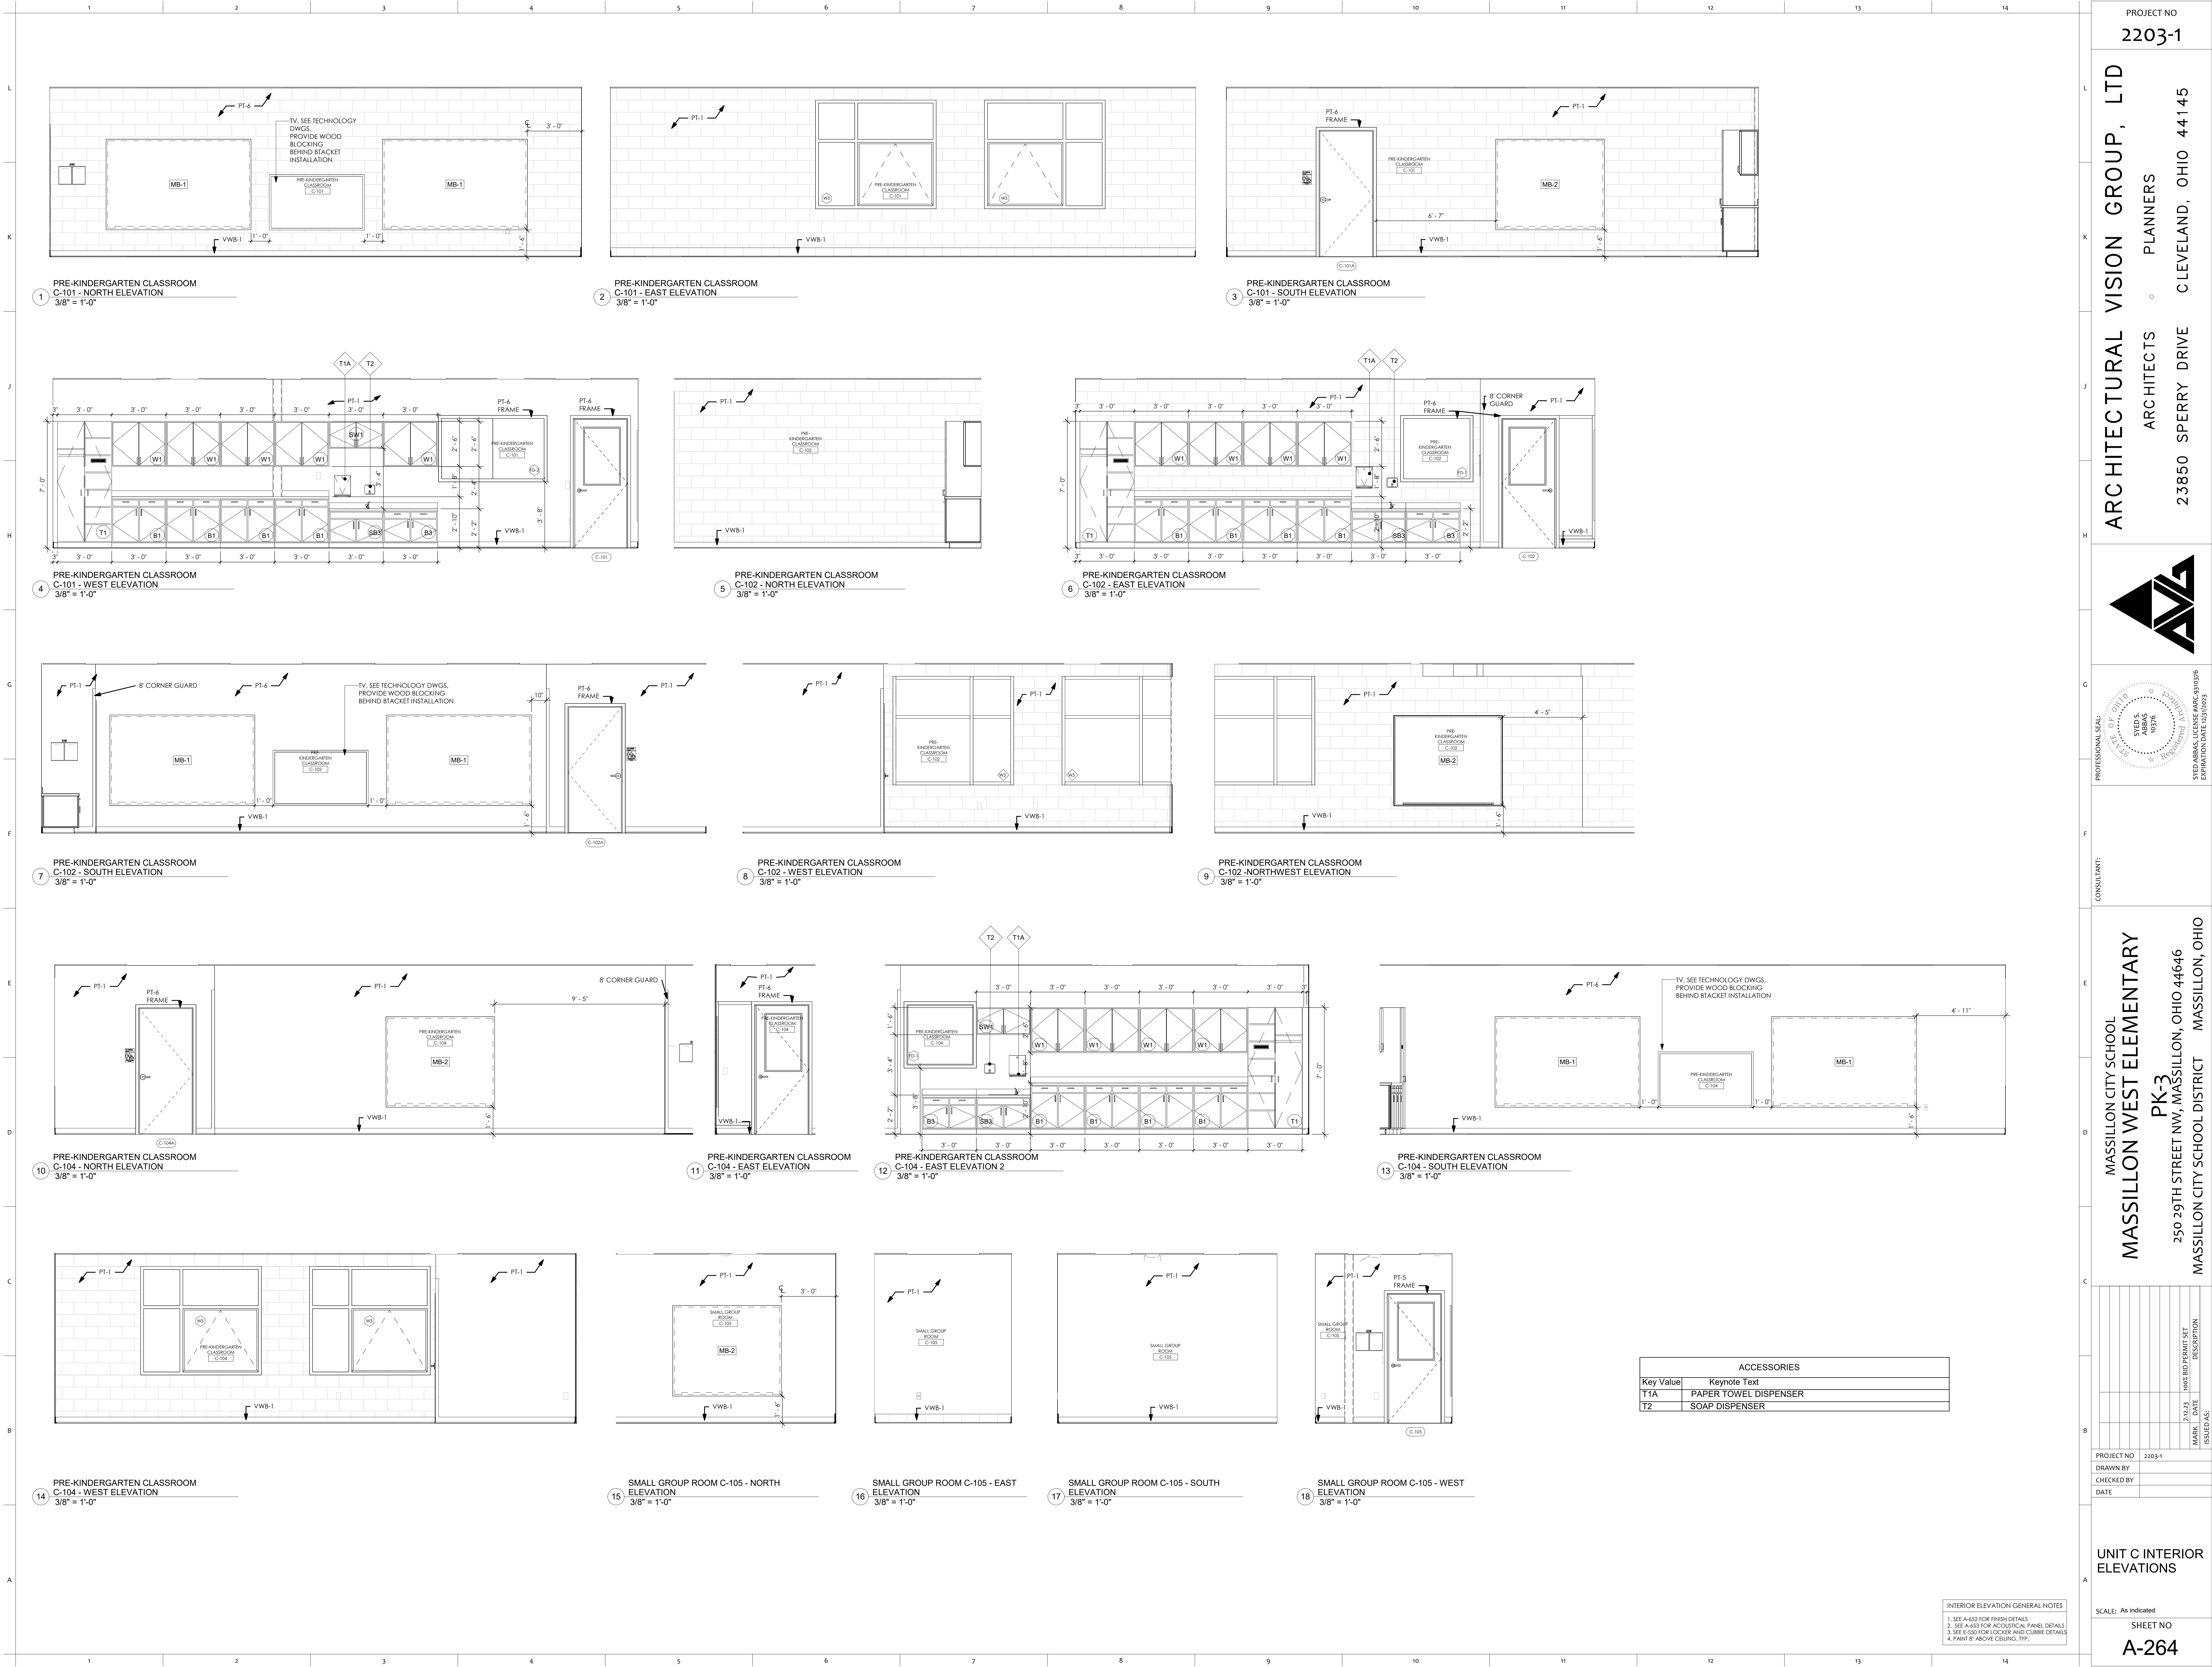

PROJECT NO
2203-1

ARCHITECTURAL VISION GROUP, LTD
PLANNERS
ARCHITECTS
23850 SPERRY DRIVE
CLEVELAND, OHIO 44145

CONSULTANT:

MASSILLON CITY SCHOOL
MASSILLON WEST ELEMENTARY
PK-3
250 29TH STREET NW, MASSILLON, OHIO 44646
MASSILLON CITY SCHOOL DISTRICT
MASSILLON, OHIO

NO.	DATE	ISSUES/AS	DESCRIPTION
7/23/23		100% BID PERMIT SET	

PROJECT NO
2203-1

DRAWN BY

CHECKED BY

DATE

UNIT C INTERIOR
ELEVATIONS

SCALE: As Indicated
SHEET NO
A-264