


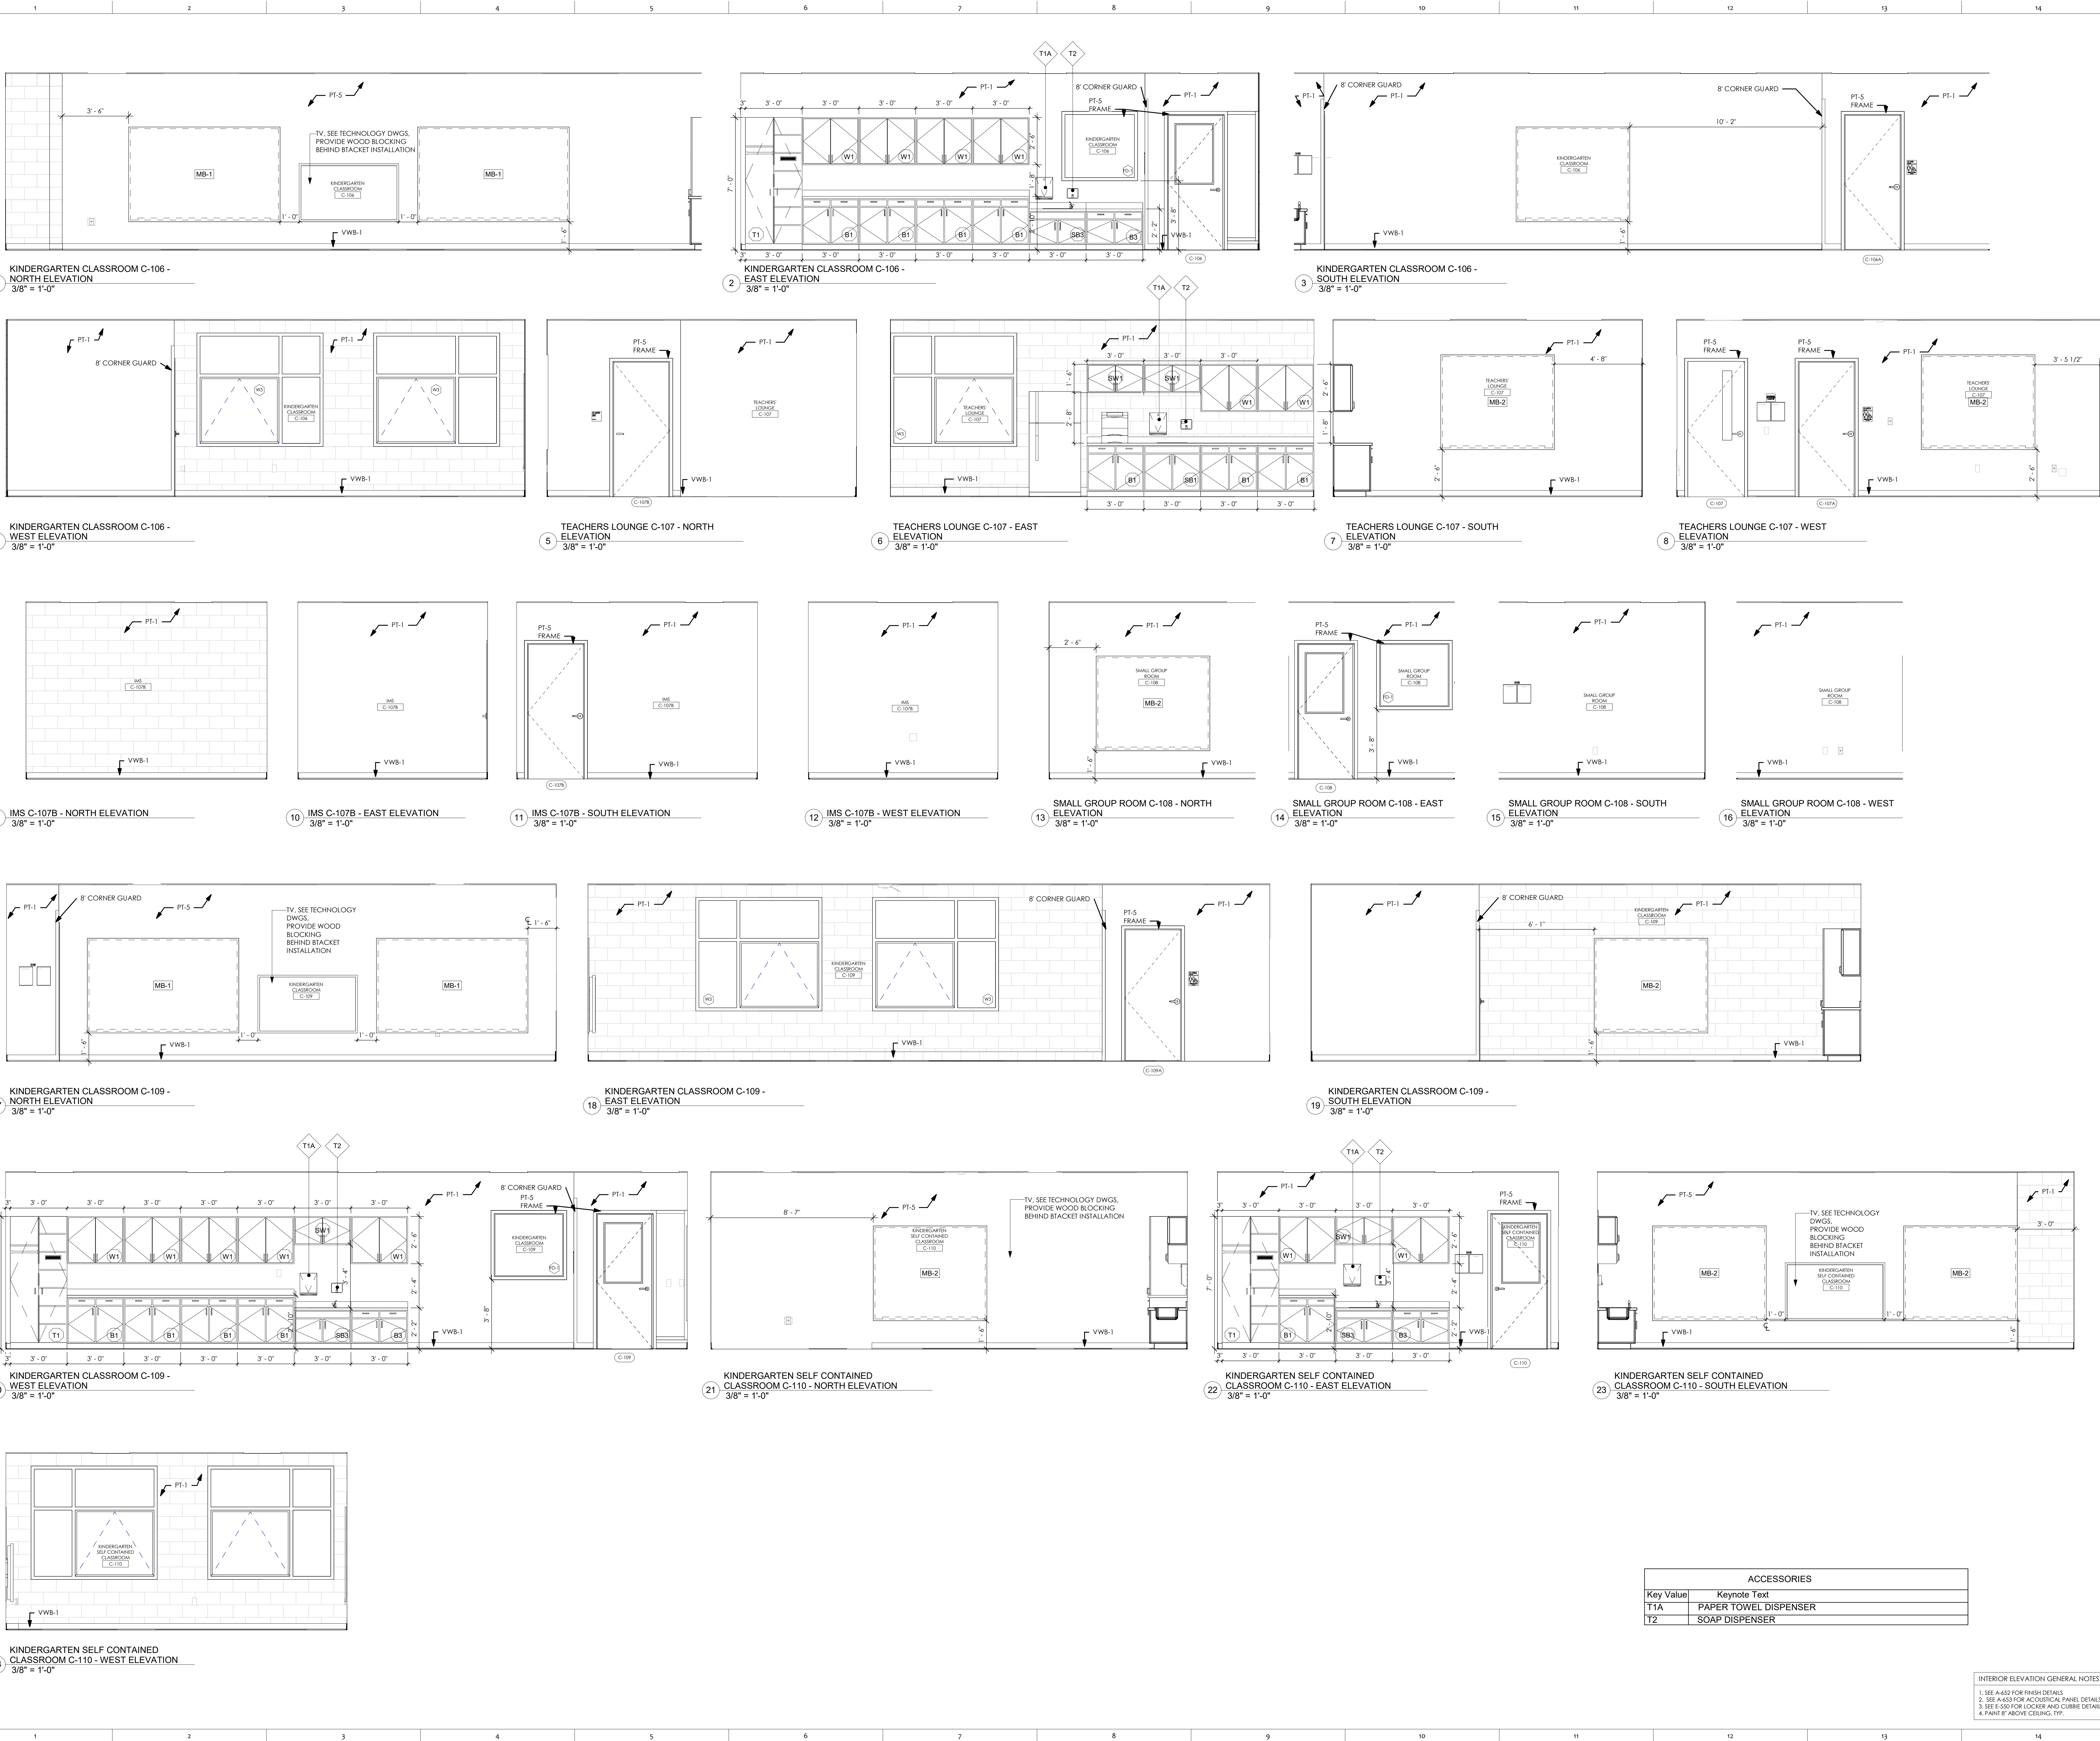

PROJECT NO
2203-1

ARCHITECTURAL VISION GROUP, LTD
PLANNERS
ARCHITECTS
23850 SPERRY DRIVE
CLEVELAND, OHIO 44145

PROFESSIONAL SEAL
SYED S. SYED
10376
EXPIRATION DATE 12/31/2023

CONSULTANT:
MASSILLON CITY SCHOOL
MASSILLON WEST ELEMENTARY
PK-3
250 29TH STREET NW, MASSILLON, OHIO 44646
MASSILLON CITY SCHOOL DISTRICT MASSILLON, OHIO

PROJECT NO	2203-1
DRAWN BY	
CHECKED BY	
DATE	

UNIT C INTERIOR
ELEVATIONS

ACCESSORIES

Key Value	Keynote Text
T1A	PAPER TOWEL DISPENSER
T2	SOAP DISPENSER

INTERIOR ELEVATION GENERAL NOTES
1. SEE A-652 FOR FINISH DETAILS
2. SEE A-653 FOR ACoustICAL PANEL DETAILS
3. SEE E-550 FOR LOCKER AND CURBIE DETAILS
4. PAINT 8" ABOVE CEILING, TYP.