


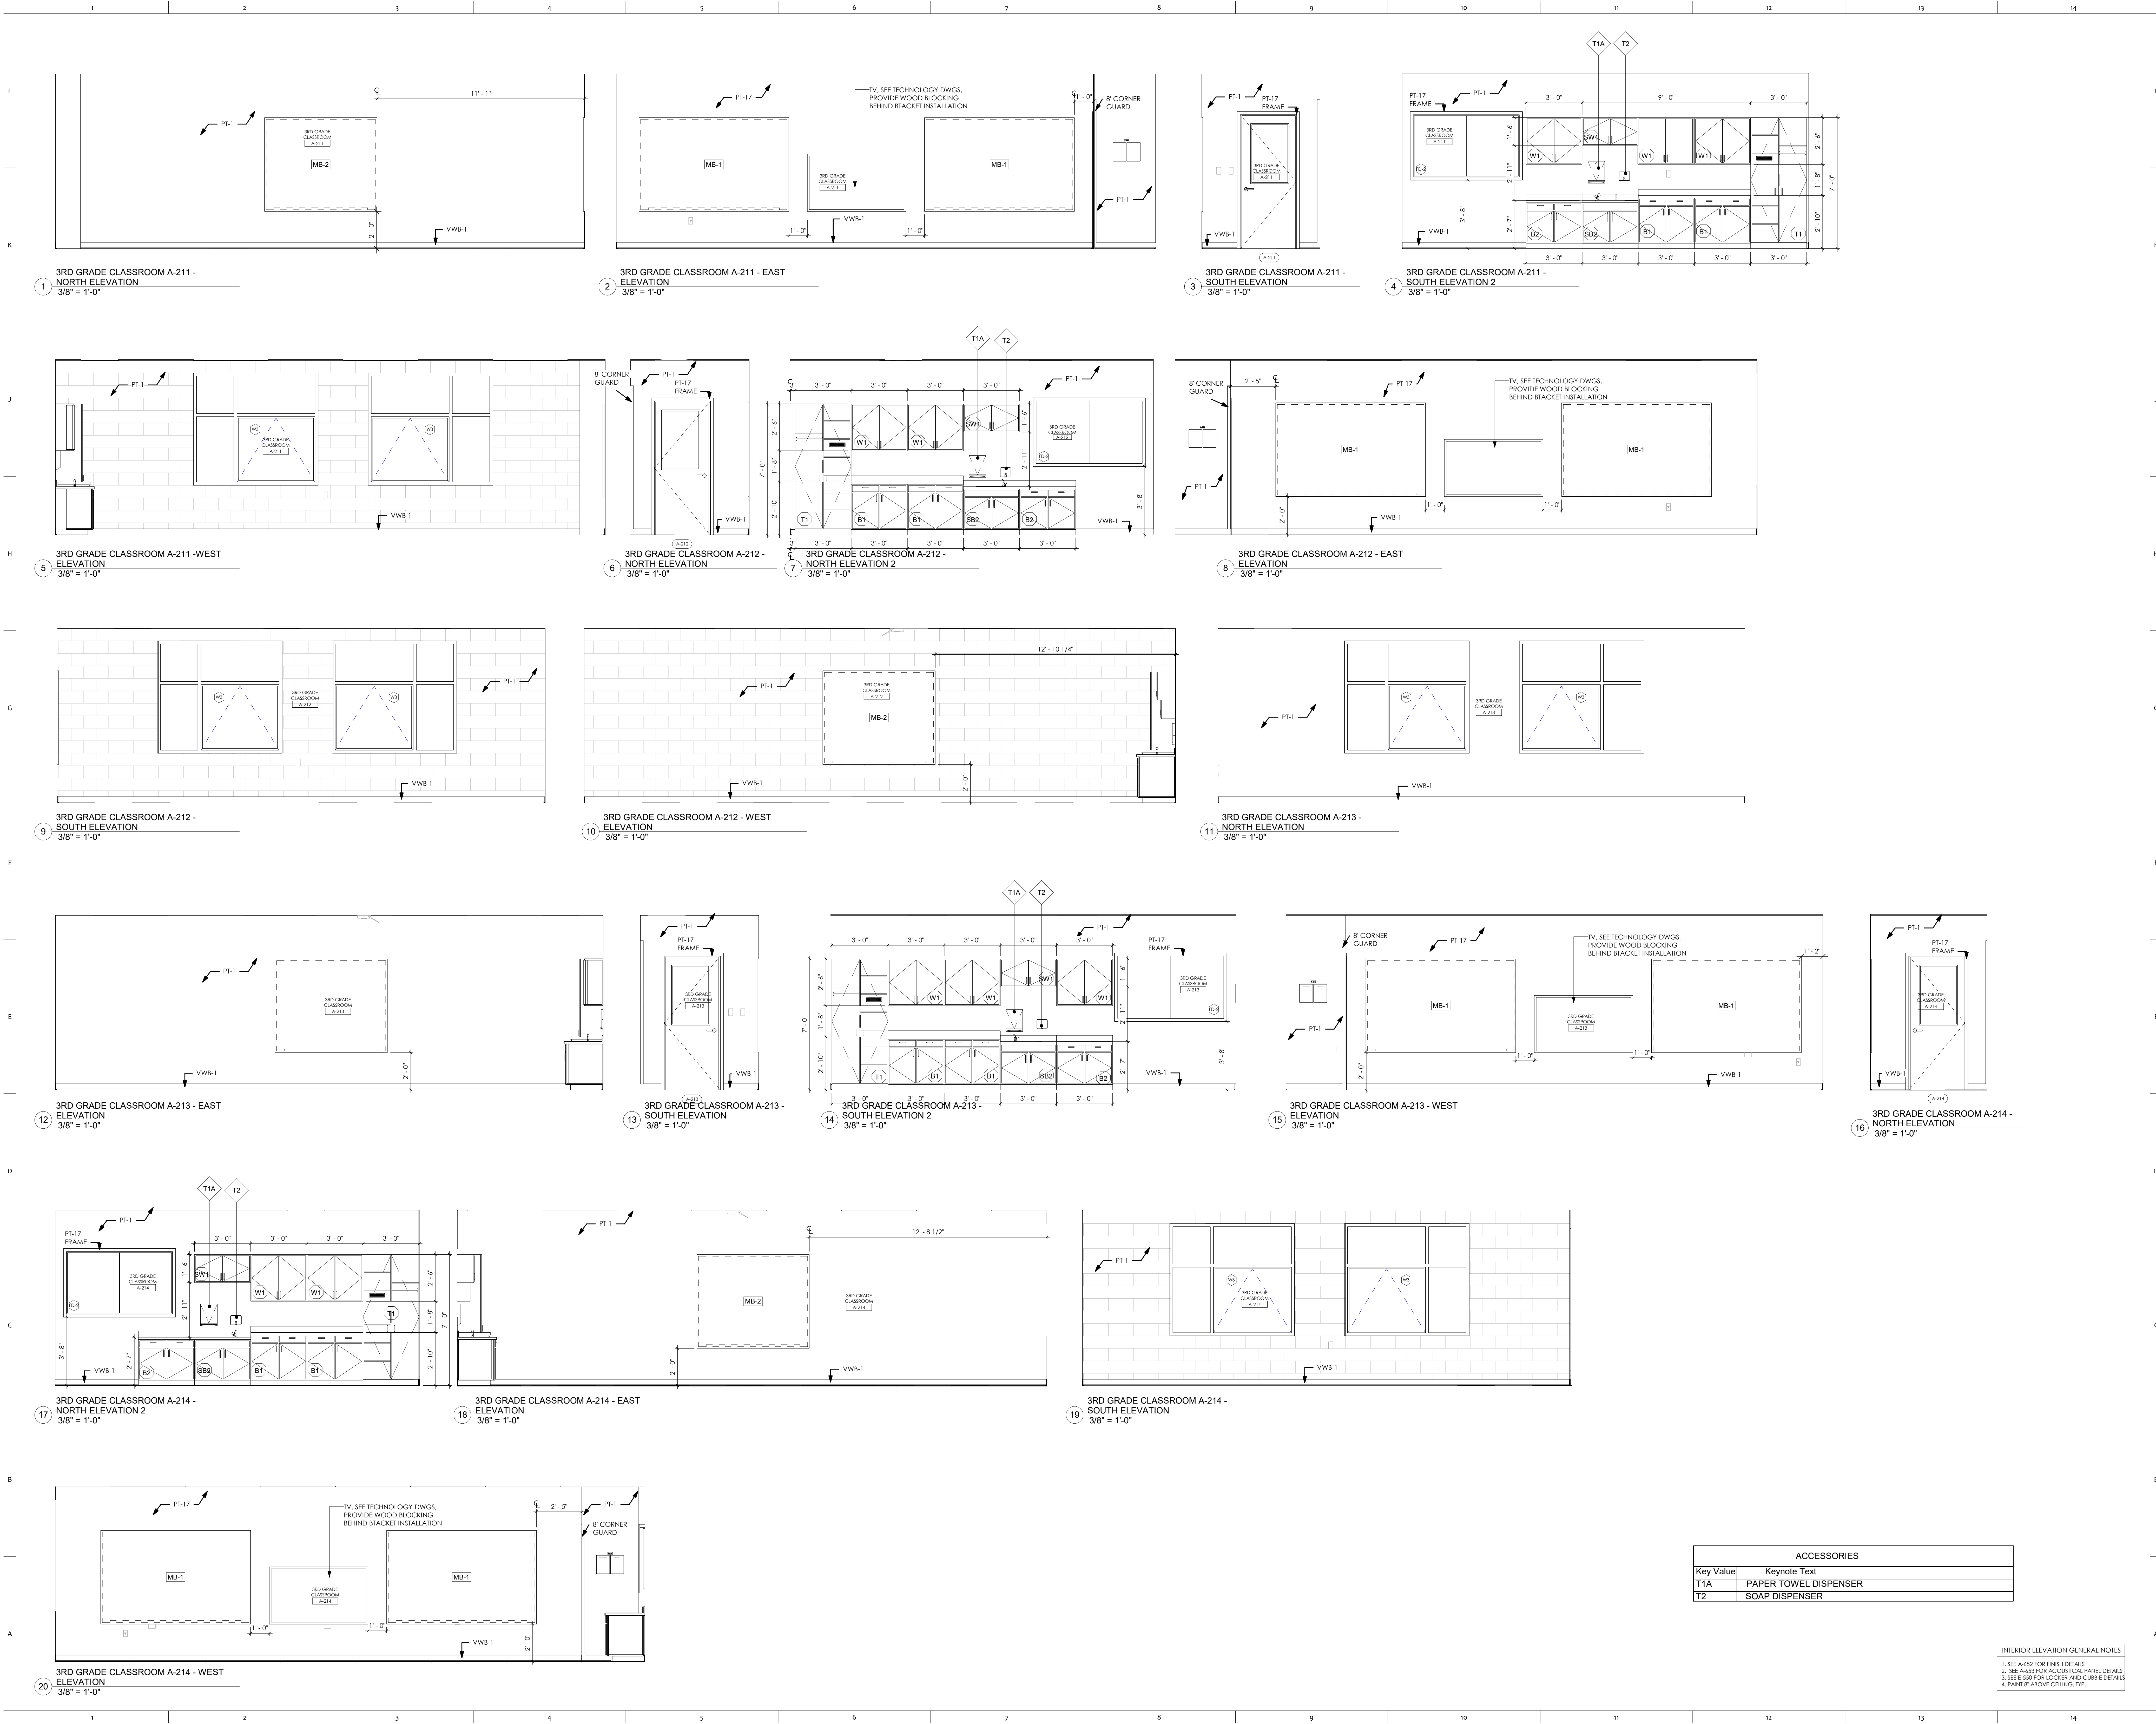

PROJECT NO
2203-1

ARCHITECTURAL VISION GROUP, LTD
PLANNERS
ARCHITECTS
23850 SPERRY DRIVE
CLEVELAND, OHIO 44145

PROFESSIONAL SEAL
STATE OF OHIO
SYED S. AHMED
10376
EXPIRATION DATE 12/31/2023

CONSULTANT:
MASSILLON CITY SCHOOL
MASSILLON WEST ELEMENTARY
PK-3
250 29TH STREET NW, MASSILLON, OHIO 44646
MASSILLON CITY SCHOOL DISTRICT

NO.	DATE	BY	DESCRIPTION
1	7/2/23	100% BID PERMIT SET	
2		ISSUED FOR AS	

PROJECT NO 2203-1
DRAWN BY
CHECKED BY
DATE

SECOND FLOOR
UNIT A INTERIOR
ELEVATIONS

SCALE: As Indicated
SHEET NO
A-268