


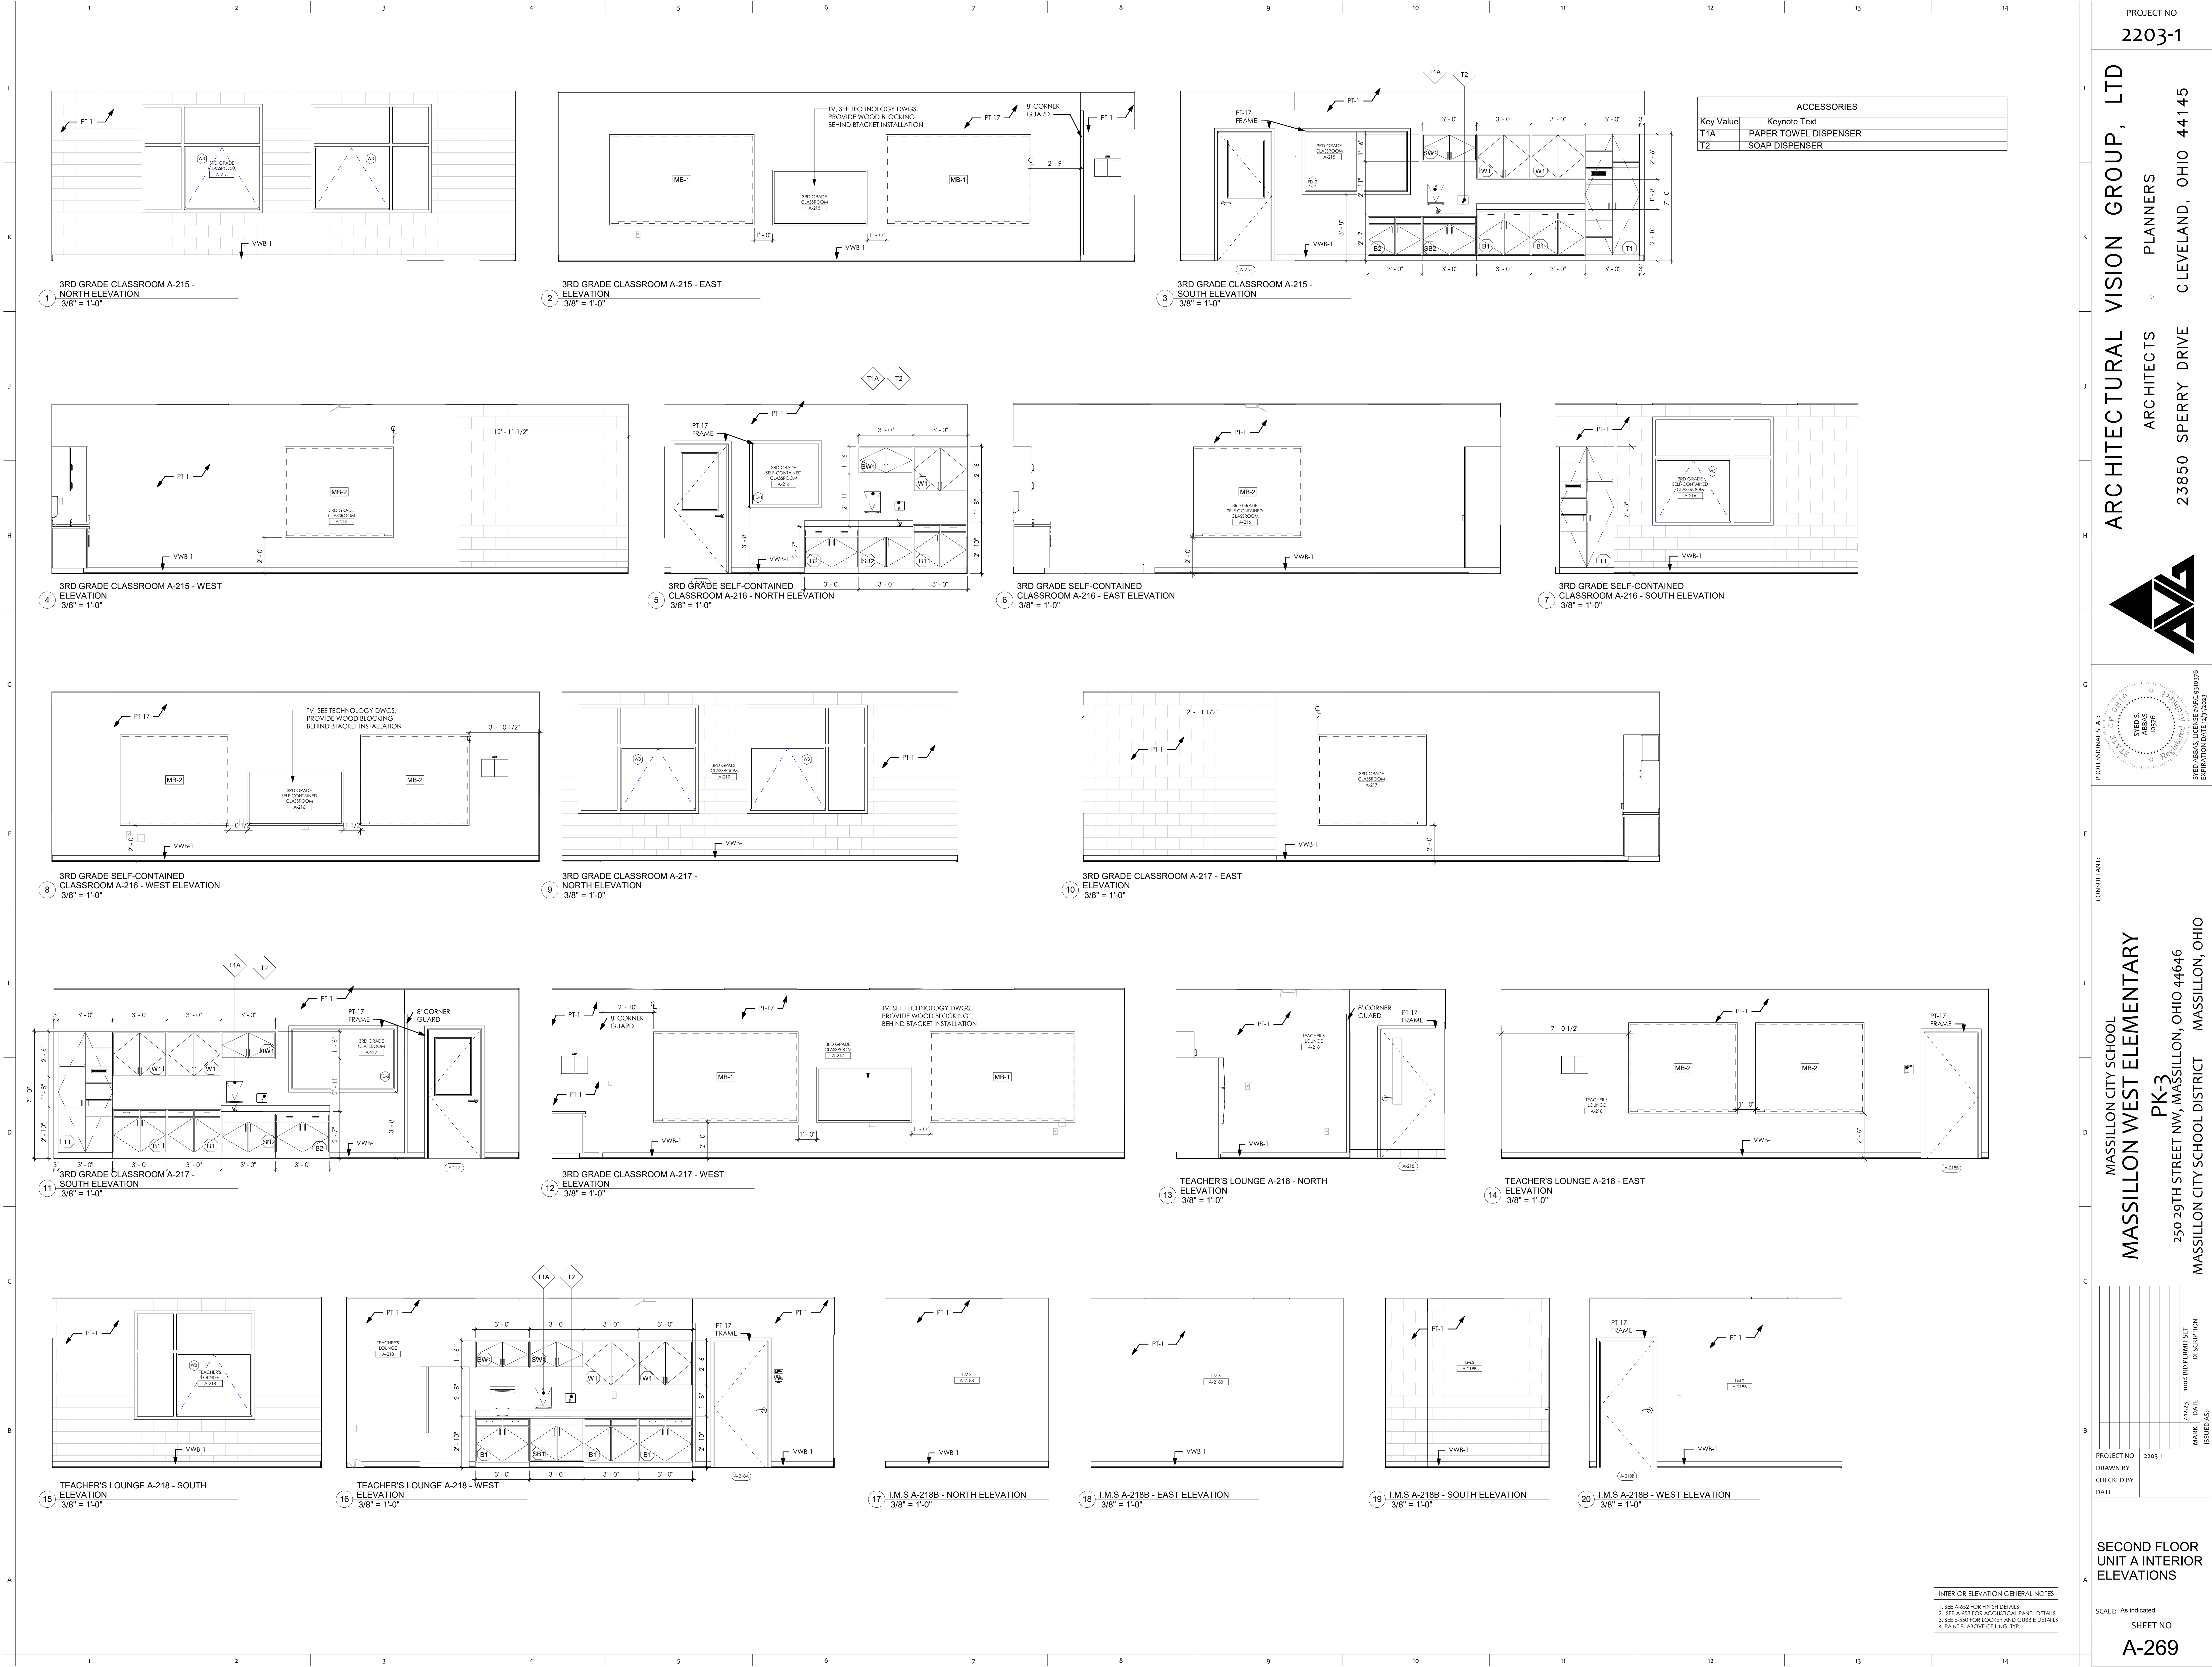

PROJECT NO
2203-1

ARCHITECTURAL VISION GROUP, LTD
PLANNERS
ARCHITECTS
CLEVELAND, OHIO 44145

23850 SPERRY DRIVE

PROFESSIONAL SEAL
SYED S.
10376
EXPIRATION DATE 12/31/2023

CONSULTANT:

MASSILLON CITY SCHOOL
MASSILLON WEST ELEMENTARY
PK-3
250 29TH STREET NW, MASSILLON, OHIO 44646
MASSILLON CITY SCHOOL DISTRICT MASSILLON, OHIO

NO.	DATE	DESCRIPTION
7/2/23		100% BID PERMIT SET
		ISSUED AS:

PROJECT NO
2203-1

DRAWN BY

CHECKED BY

DATE

SECOND FLOOR
UNIT A INTERIOR
ELEVATIONS

SCALE: As Indicated

SHEET NO
A-269

INTERIOR ELEVATION GENERAL NOTES
1. SEE A-402 FOR FINISH DETAILS
2. SEE A-403 FOR ACOUSTICAL PANEL DETAILS
3. SEE E-500 FOR LOCKER AND CUBBY DETAILS
4. PAINT 8" ABOVE CEILING, TYP.