


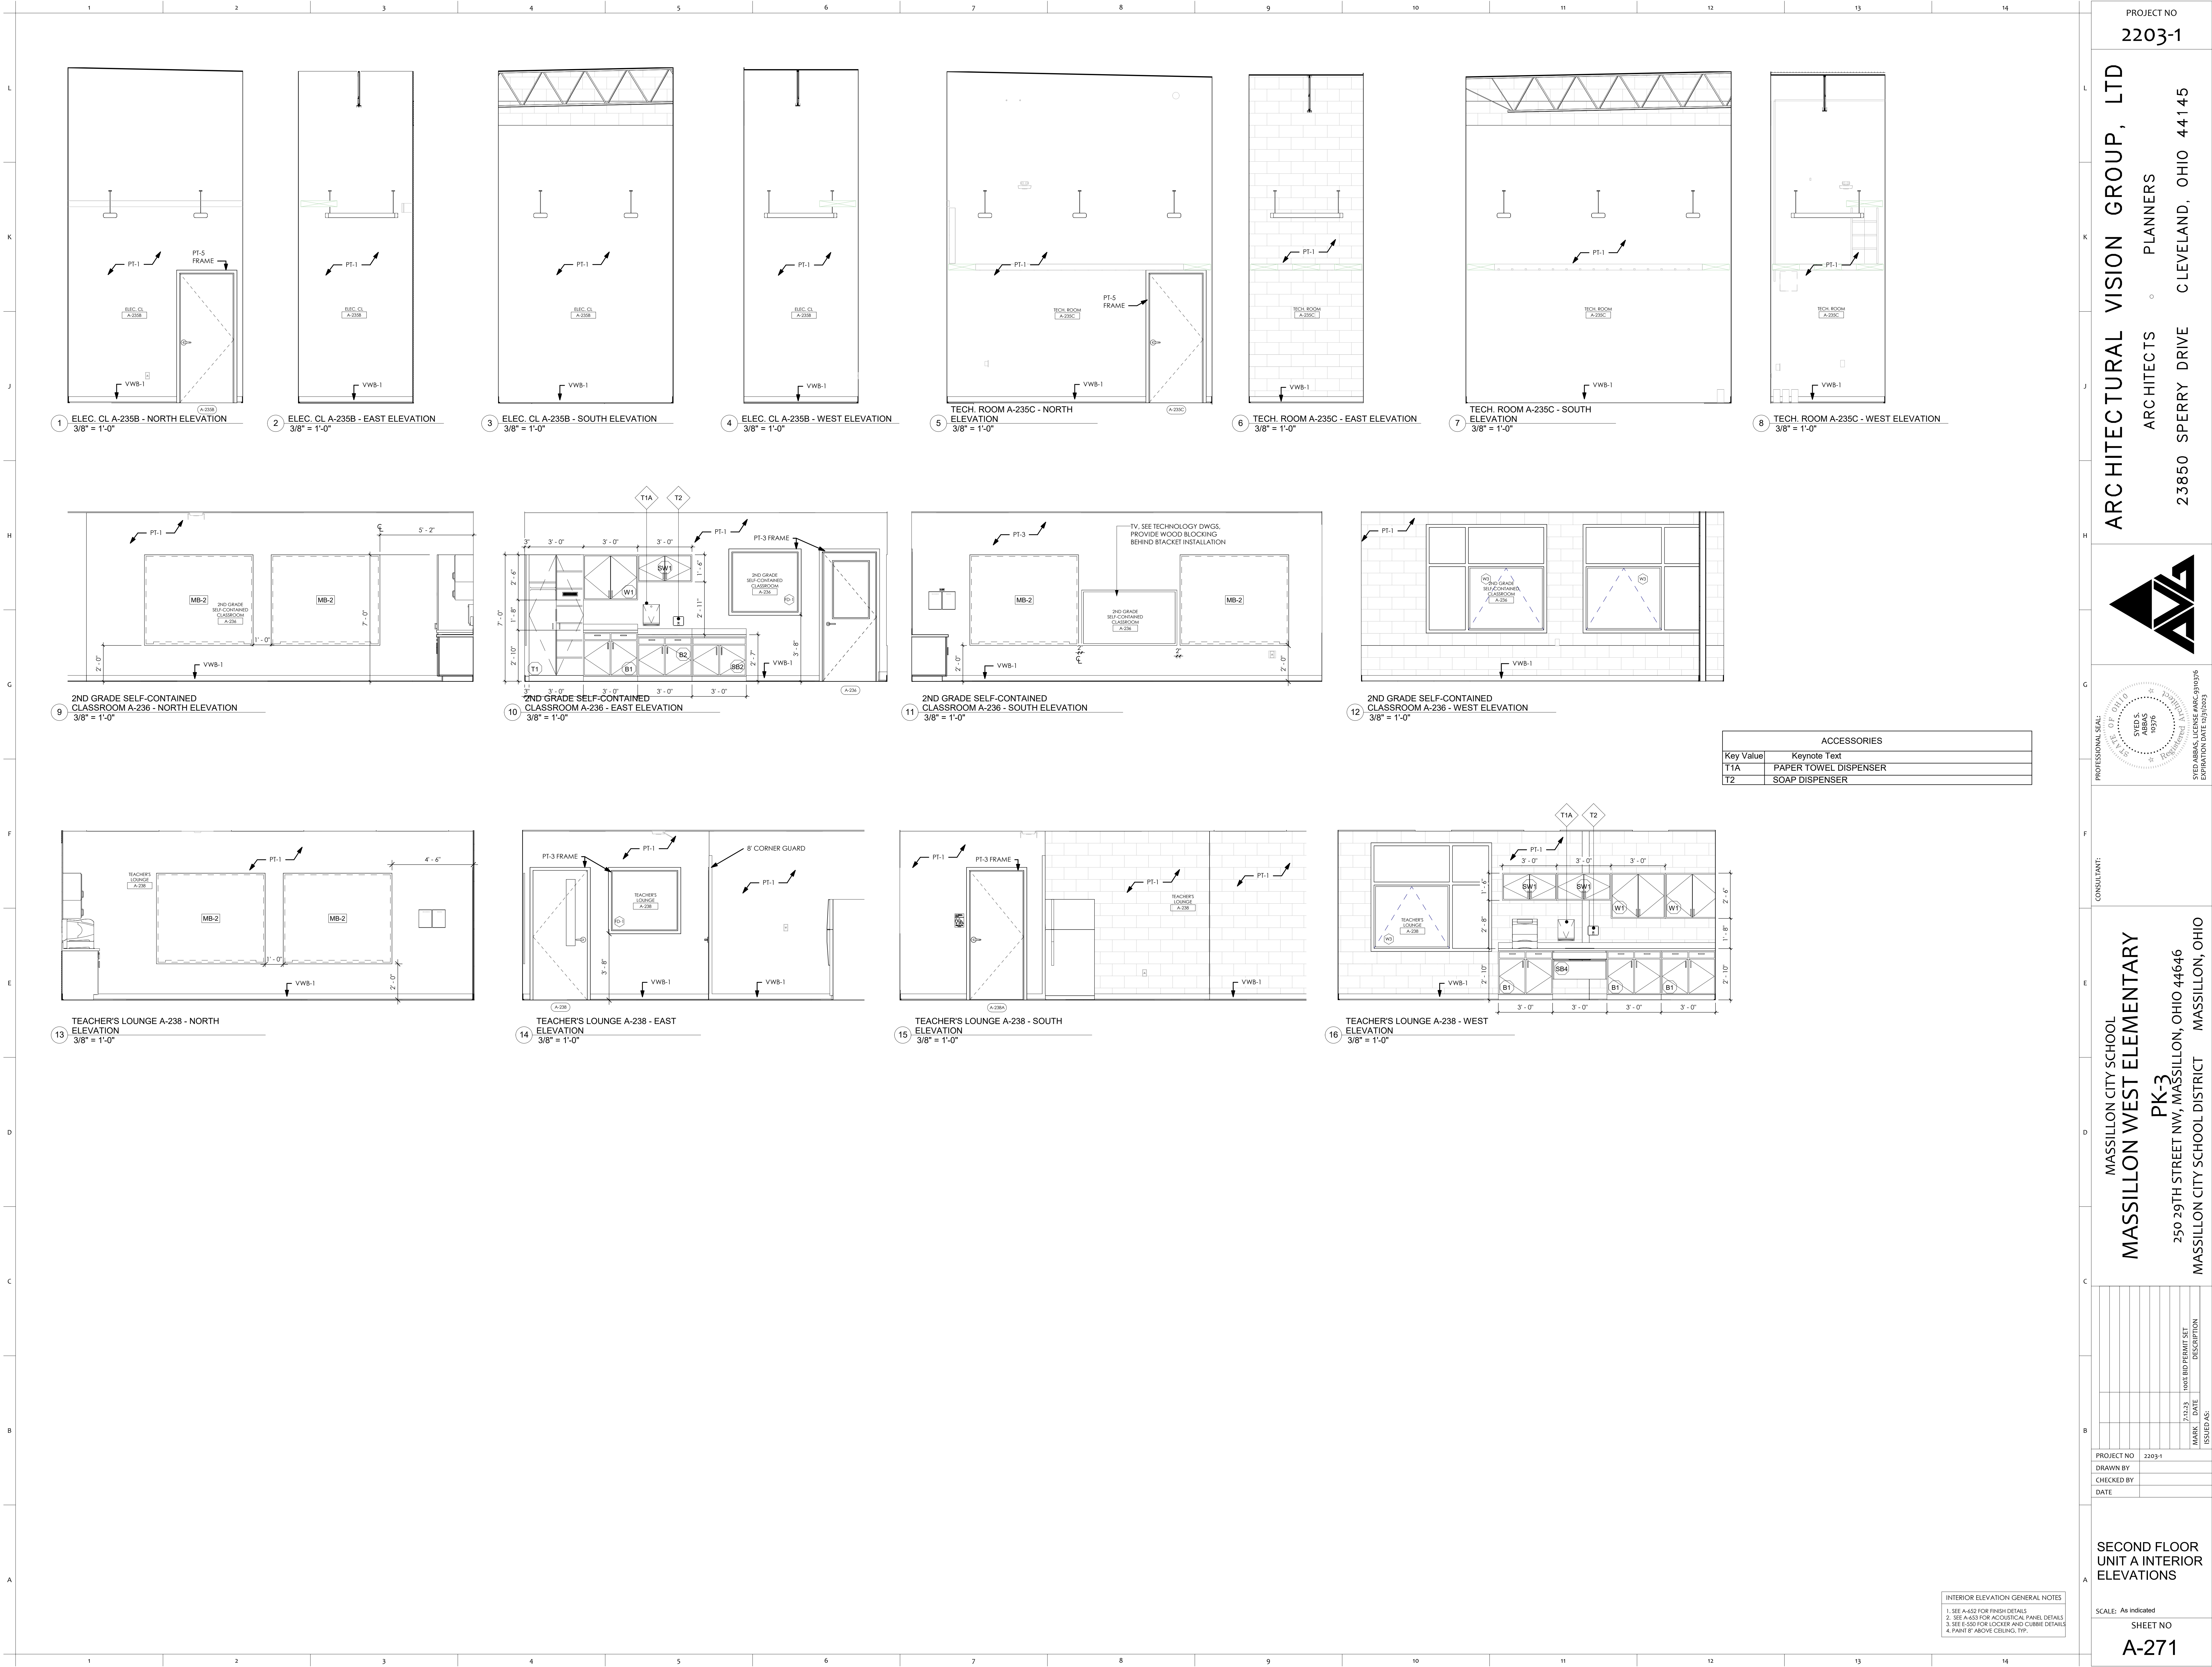

PROJECT NO
2203-1

ARCHITECTURAL VISION GROUP, LTD
ARCHITECTS
PLANNERS
23850 SPERRY DRIVE
CLEVELAND, OHIO 44145

PROFESSIONAL SEAL
STATE OF OHIO
SYDNEY S. HOFFER
103796
EXPIRATION DATE 12/31/2023

CONSULTANT:

MASSILLON CITY SCHOOL
MASSILLON WEST ELEMENTARY
PK-3
250 29TH STREET NW, MASSILLON, OHIO 44646
MASSILLON CITY SCHOOL DISTRICT
MASSILLON, OHIO

PROJECT NO
2203-1
DRAWN BY
CHECKED BY
DATE

7/23/23
7/23/23
100% S.D.P. PERMIT SET
ISSUED AS: DATE DESCRIPTION

INTERIOR ELEVATION GENERAL NOTES
1. SEE A-450 FOR FINISH DETAILS
2. SEE A-451 FOR ACoustICAL PANEL DETAILS
3. SEE A-452 FOR LOCKER AND CUBBIE DETAILS
4. PAINT 8' ABOVE CEILING, TYP.

SECOND FLOOR
UNIT A INTERIOR
ELEVATIONS

SCALE: As Indicated
SHEET NO
A-271