


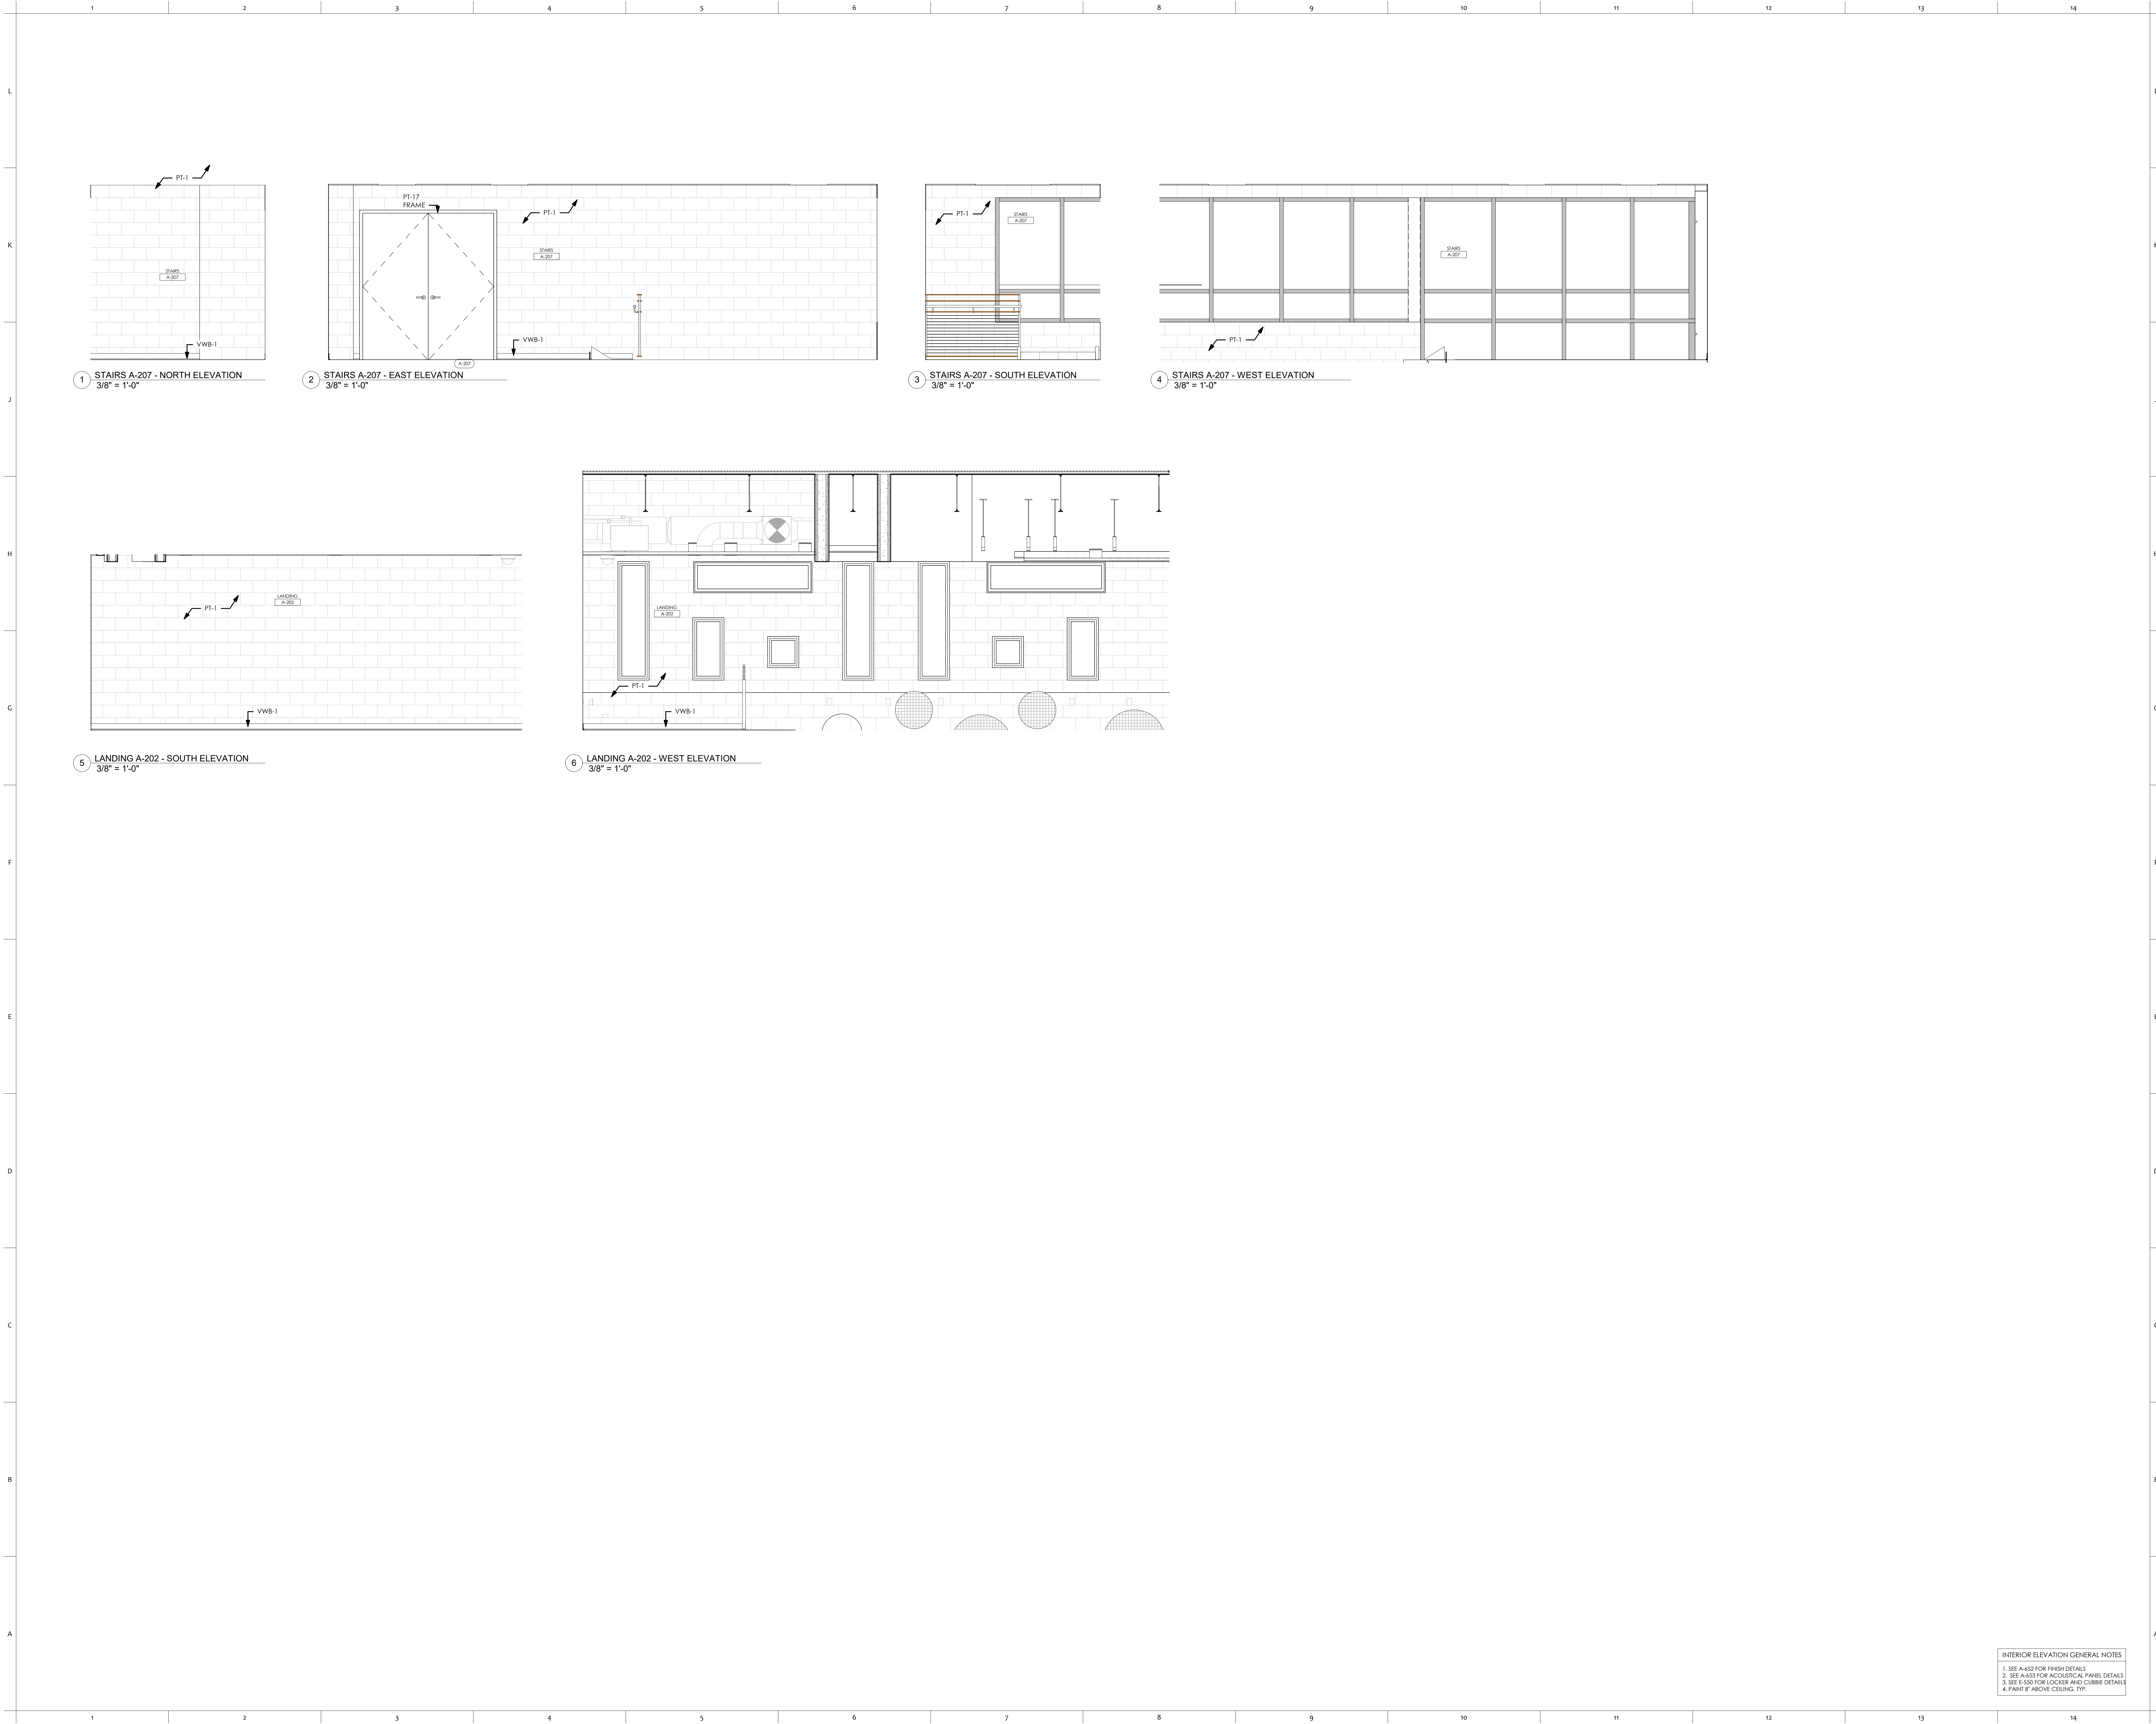

INTERIOR ELEVATION GENERAL NOTES
1. SEE A-602 FOR FINISH DETAILS
2. SEE A-603 FOR ACCIDENTAL PANEL DETAILS
3. SEE E-600 FOR LOCKER AND CURBIE DETAILS
4. PAINT IF ABOVE CEILING, TYP.

PROJECT NO
2203-1

ARCHITECTURAL VISION GROUP, LTD
ARCHITECTS
23850 SPERRY DRIVE
CLEVELAND, OHIO 44145

PROFESSIONAL SEAL

SYED S. SYED S. 10376

EXPIRATION DATE 12/31/2023

CONSULTANT:

MASSILLON CITY SCHOOL
MASSILLON WEST ELEMENTARY
PK-3
250 29TH STREET NW, MASSILLON, OHIO 44646
MASSILLON CITY SCHOOL DISTRICT MASSILLON, OHIO

PROJECT NO	2203-1
DRAWN BY	
CHECKED BY	
DATE	

7/23/23	100% BID PERMIT SET
ISSUED AS:	DESCRIPTION

SECOND FLOOR
UNIT A INTERIOR
ELEVATIONS

SCALE: As Indicated
SHEET NO
A-272