


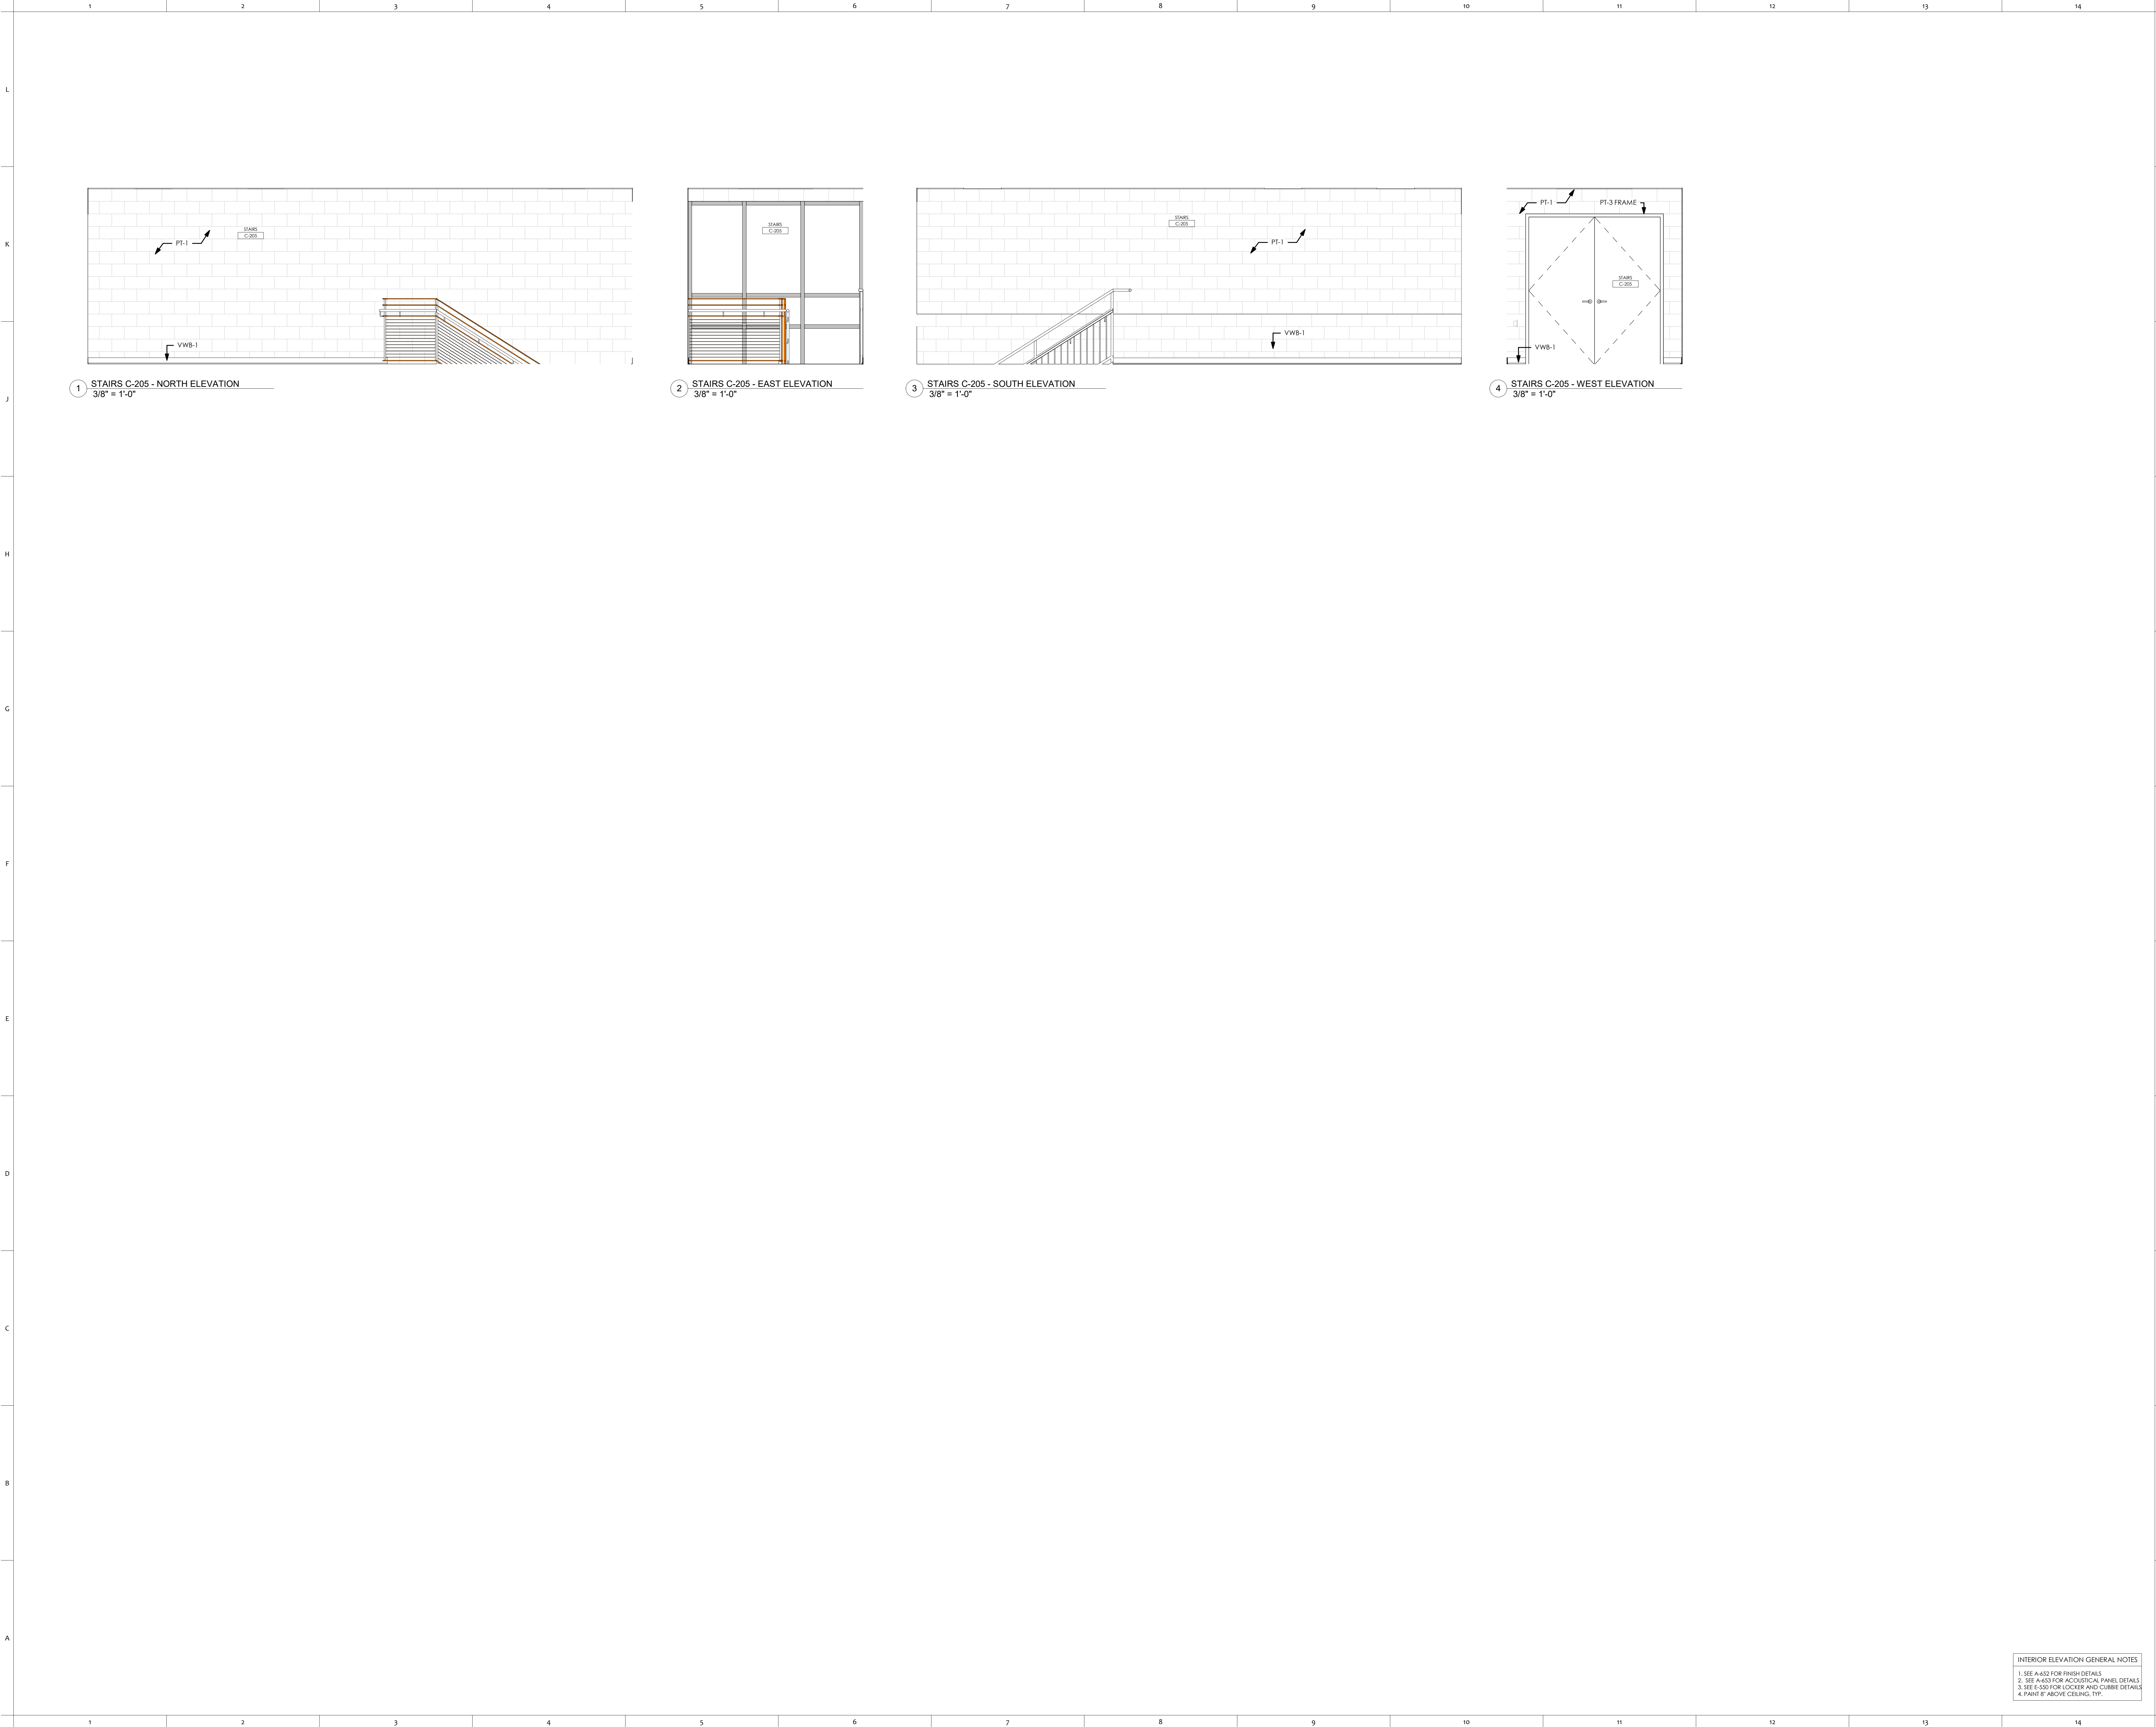

PROJECT NO
2203-1

ARCHITECTURAL VISION GROUP, LTD

ARCHITECTS

PLANNERS

23850 SPERRY DRIVE

CLEVELAND, OHIO 44145

PROFESSIONAL SEAL

SYED S. HUSSAIN

10376

SYED ABAS, LICENSE #ABC-019516

EXPIRATION DATE 12/31/2023

CONSULTANT:

MASSILLON CITY SCHOOL

MASSILLON WEST ELEMENTARY

PK-3

250 29TH STREET NW, MASSILLON, OHIO 44646

MASSILLON CITY SCHOOL DISTRICT

MASSILLON, OHIO

NO.	DATE	ISSUES/AS	DESCRIPTION
7/2/23		100% BID PERMIT SET	

PROJECT NO
2203-1

DRAWN BY

CHECKED BY

DATE

SECOND FLOOR
UNIT C INTERIOR
ELEVATIONS

SCALE: As Indicated

SHEET NO
A-275