
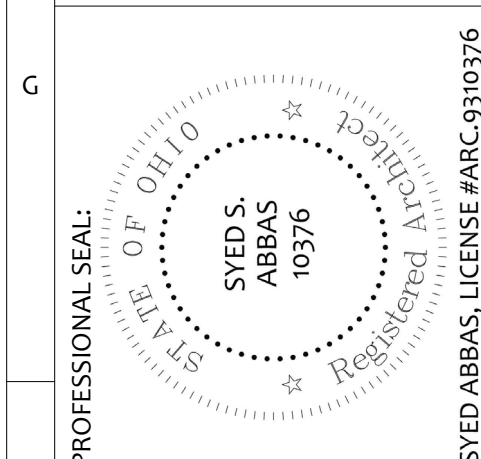


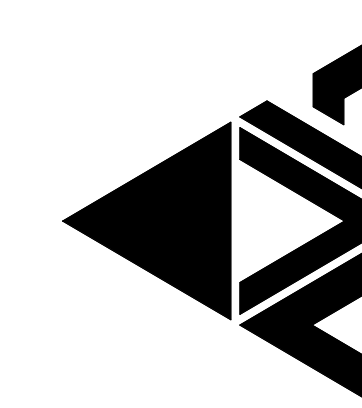

MASSILLON CITY SCHOOL
MASSILLON WEST ELEMENTARY
PK-3
250 29TH STREET NW, MASSILLON, OHIO 44646
MASSILLON CITY SCHOOL DISTRICT MASSILLON, OHIO


[illegible]

PROJECT NO	2203-1
DRAWN BY	
CHECKED BY	
DATE	

INTERIOR ELEVATIONS

SCALE: As indicated

SHEET NO
A-280

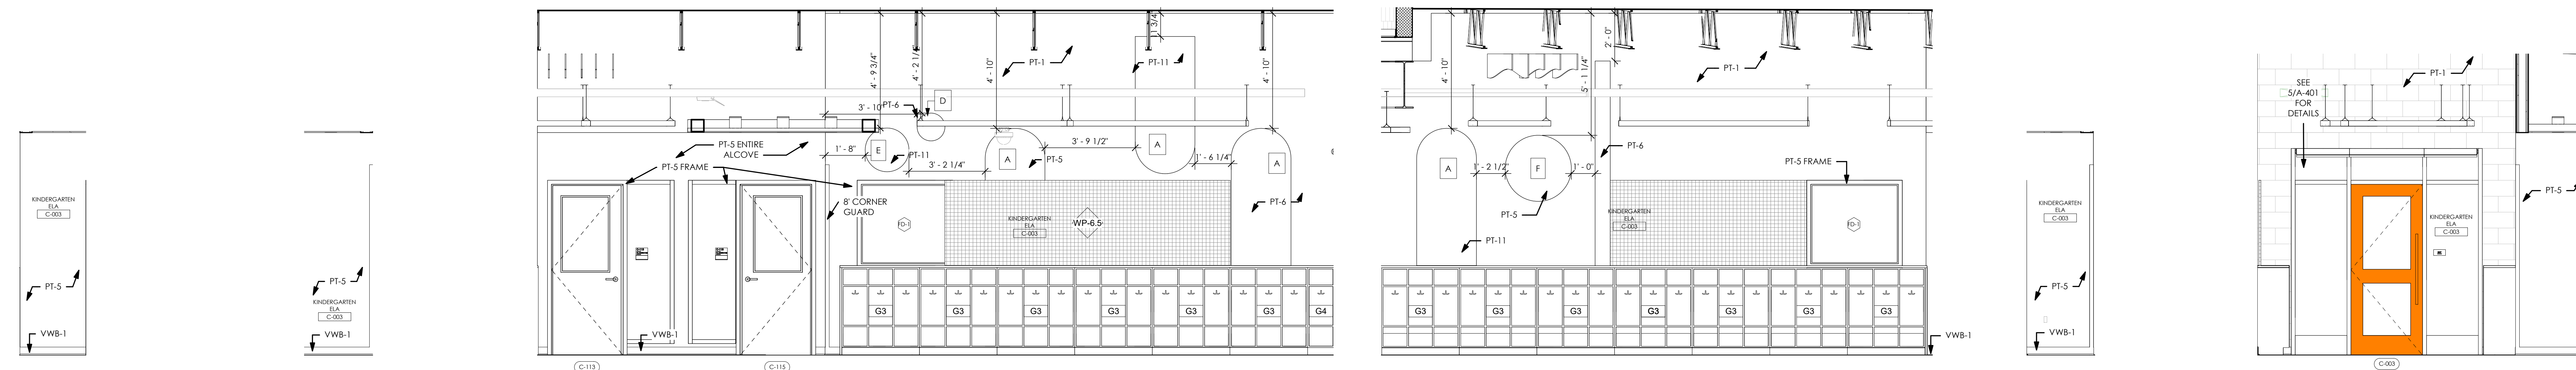

KINDERGARTEN ELA C-003 - NORTH
ELEVATION
3/8" = 1'-0"


KINDERGARTEN ELA C-003 - NORTH
ELEVATION 2
3/8" = 1'-0"

KINDERGARTEN ELA C-003 - EAST
ELEVATION
3/8" = 1'-0"

4 KINDERGARTEN ELA C-003 - EAST
ELEVATION 2
3/8" = 1'-0"


5 KINDERGARTEN ELA C-003 - SOUTH
ELEVATION
3/8" = 1'-0"

6 KINDERGARTEN ELA C-003 - SOUTH
ELEVATION 2
3/8" = 1'-0"

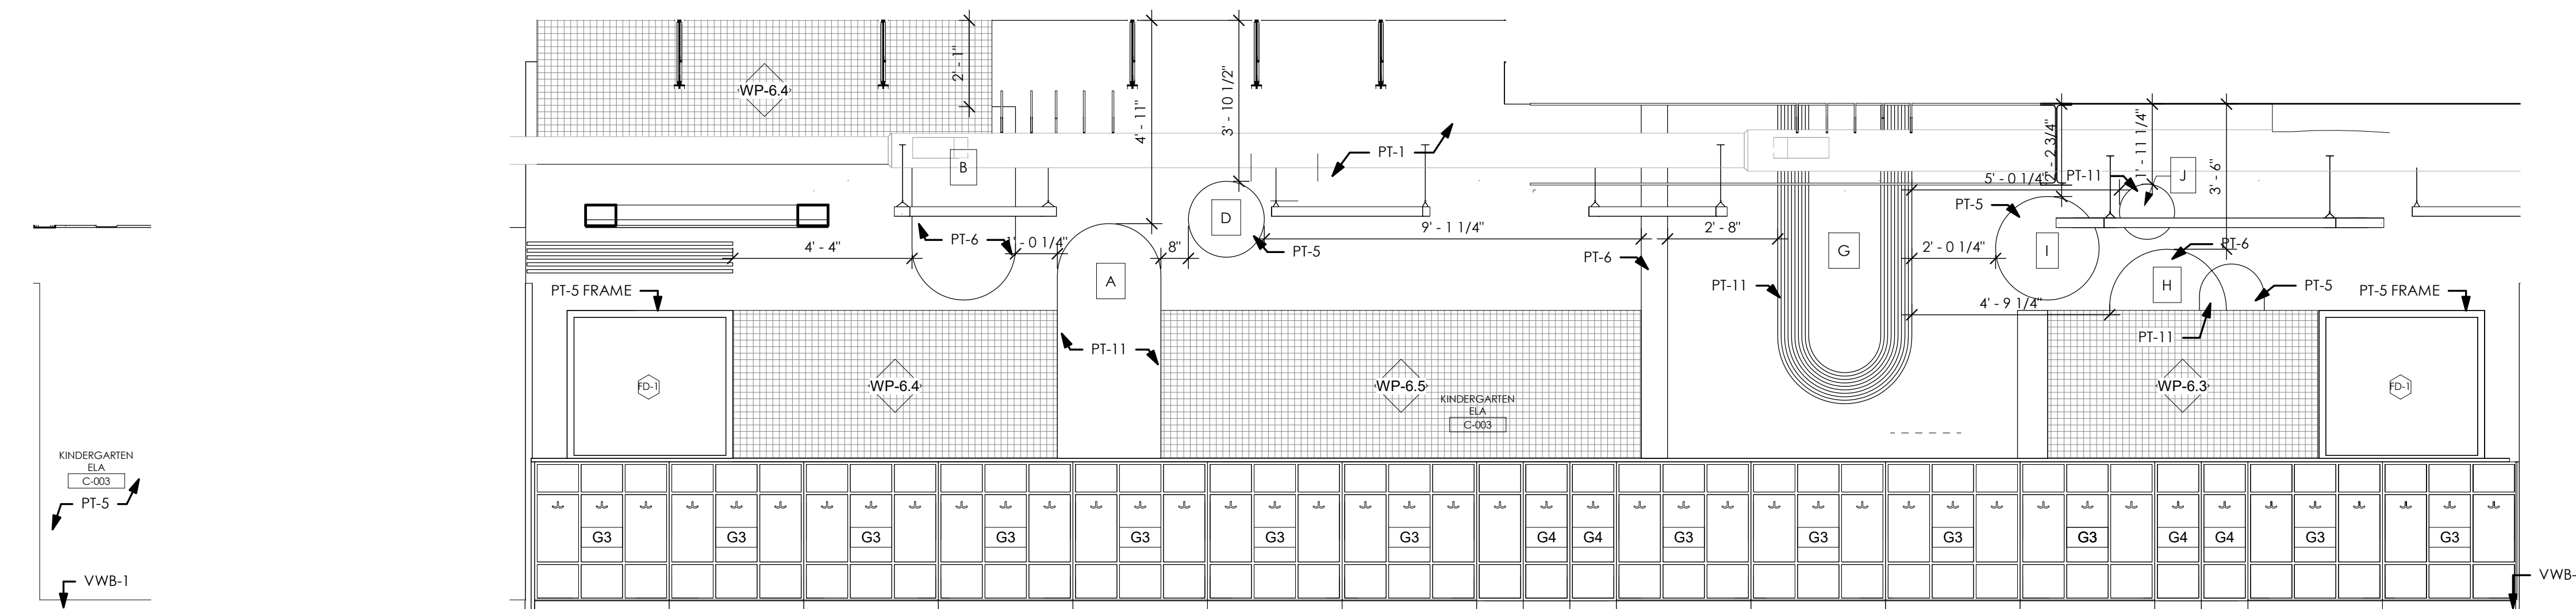

7 KINDERGARTEN ELA C-003 - SOUTH
ELEVATION 3
3/8" = 1'-0"

8 KINDERGARTEN ELA C-003 - WEST
ELEVATION
3/8" = 1'-0"

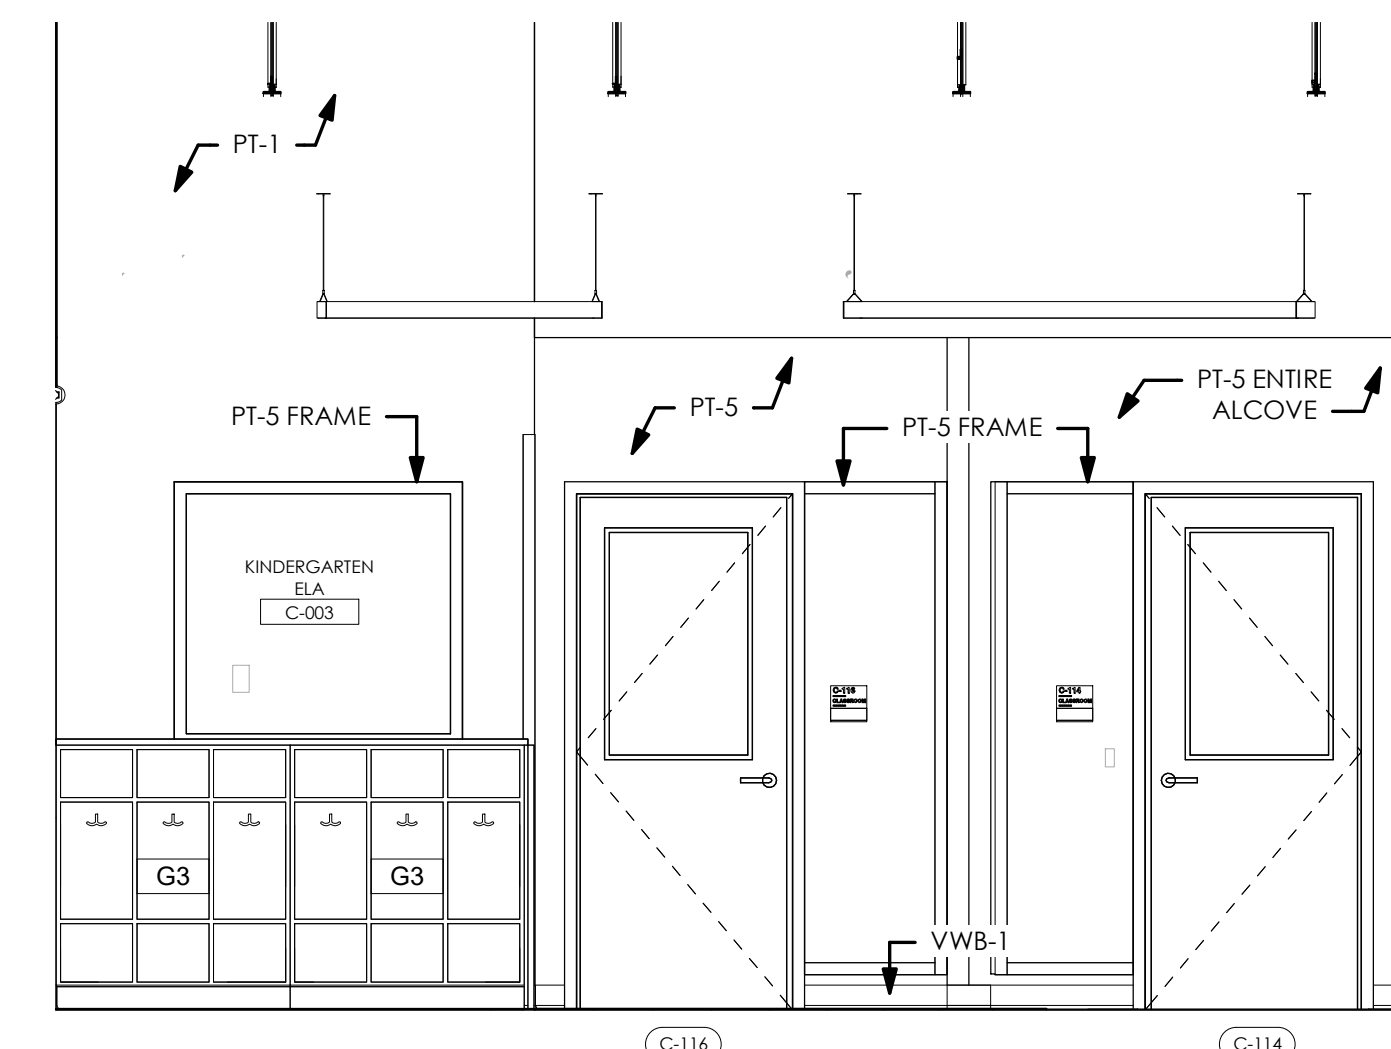

9 KINDERGARTEN ELA C-003 - WEST
ELEVATION 2
3/8" = 1'-0"

SEE A-283 FOR PAINT
GRAPHIC DIMENSIONS

INTERIOR ELEVATION GENERAL NOTES:

1. SEE A-652 FOR FINISH DETAILS
2. SEE A-653 FOR ACOUSTICAL PANEL DETAILS
3. SEE E-550 FOR LOCKER AND CUBBIE DETAILS
4. PAINT 8" ABOVE CBLING, TYP.