



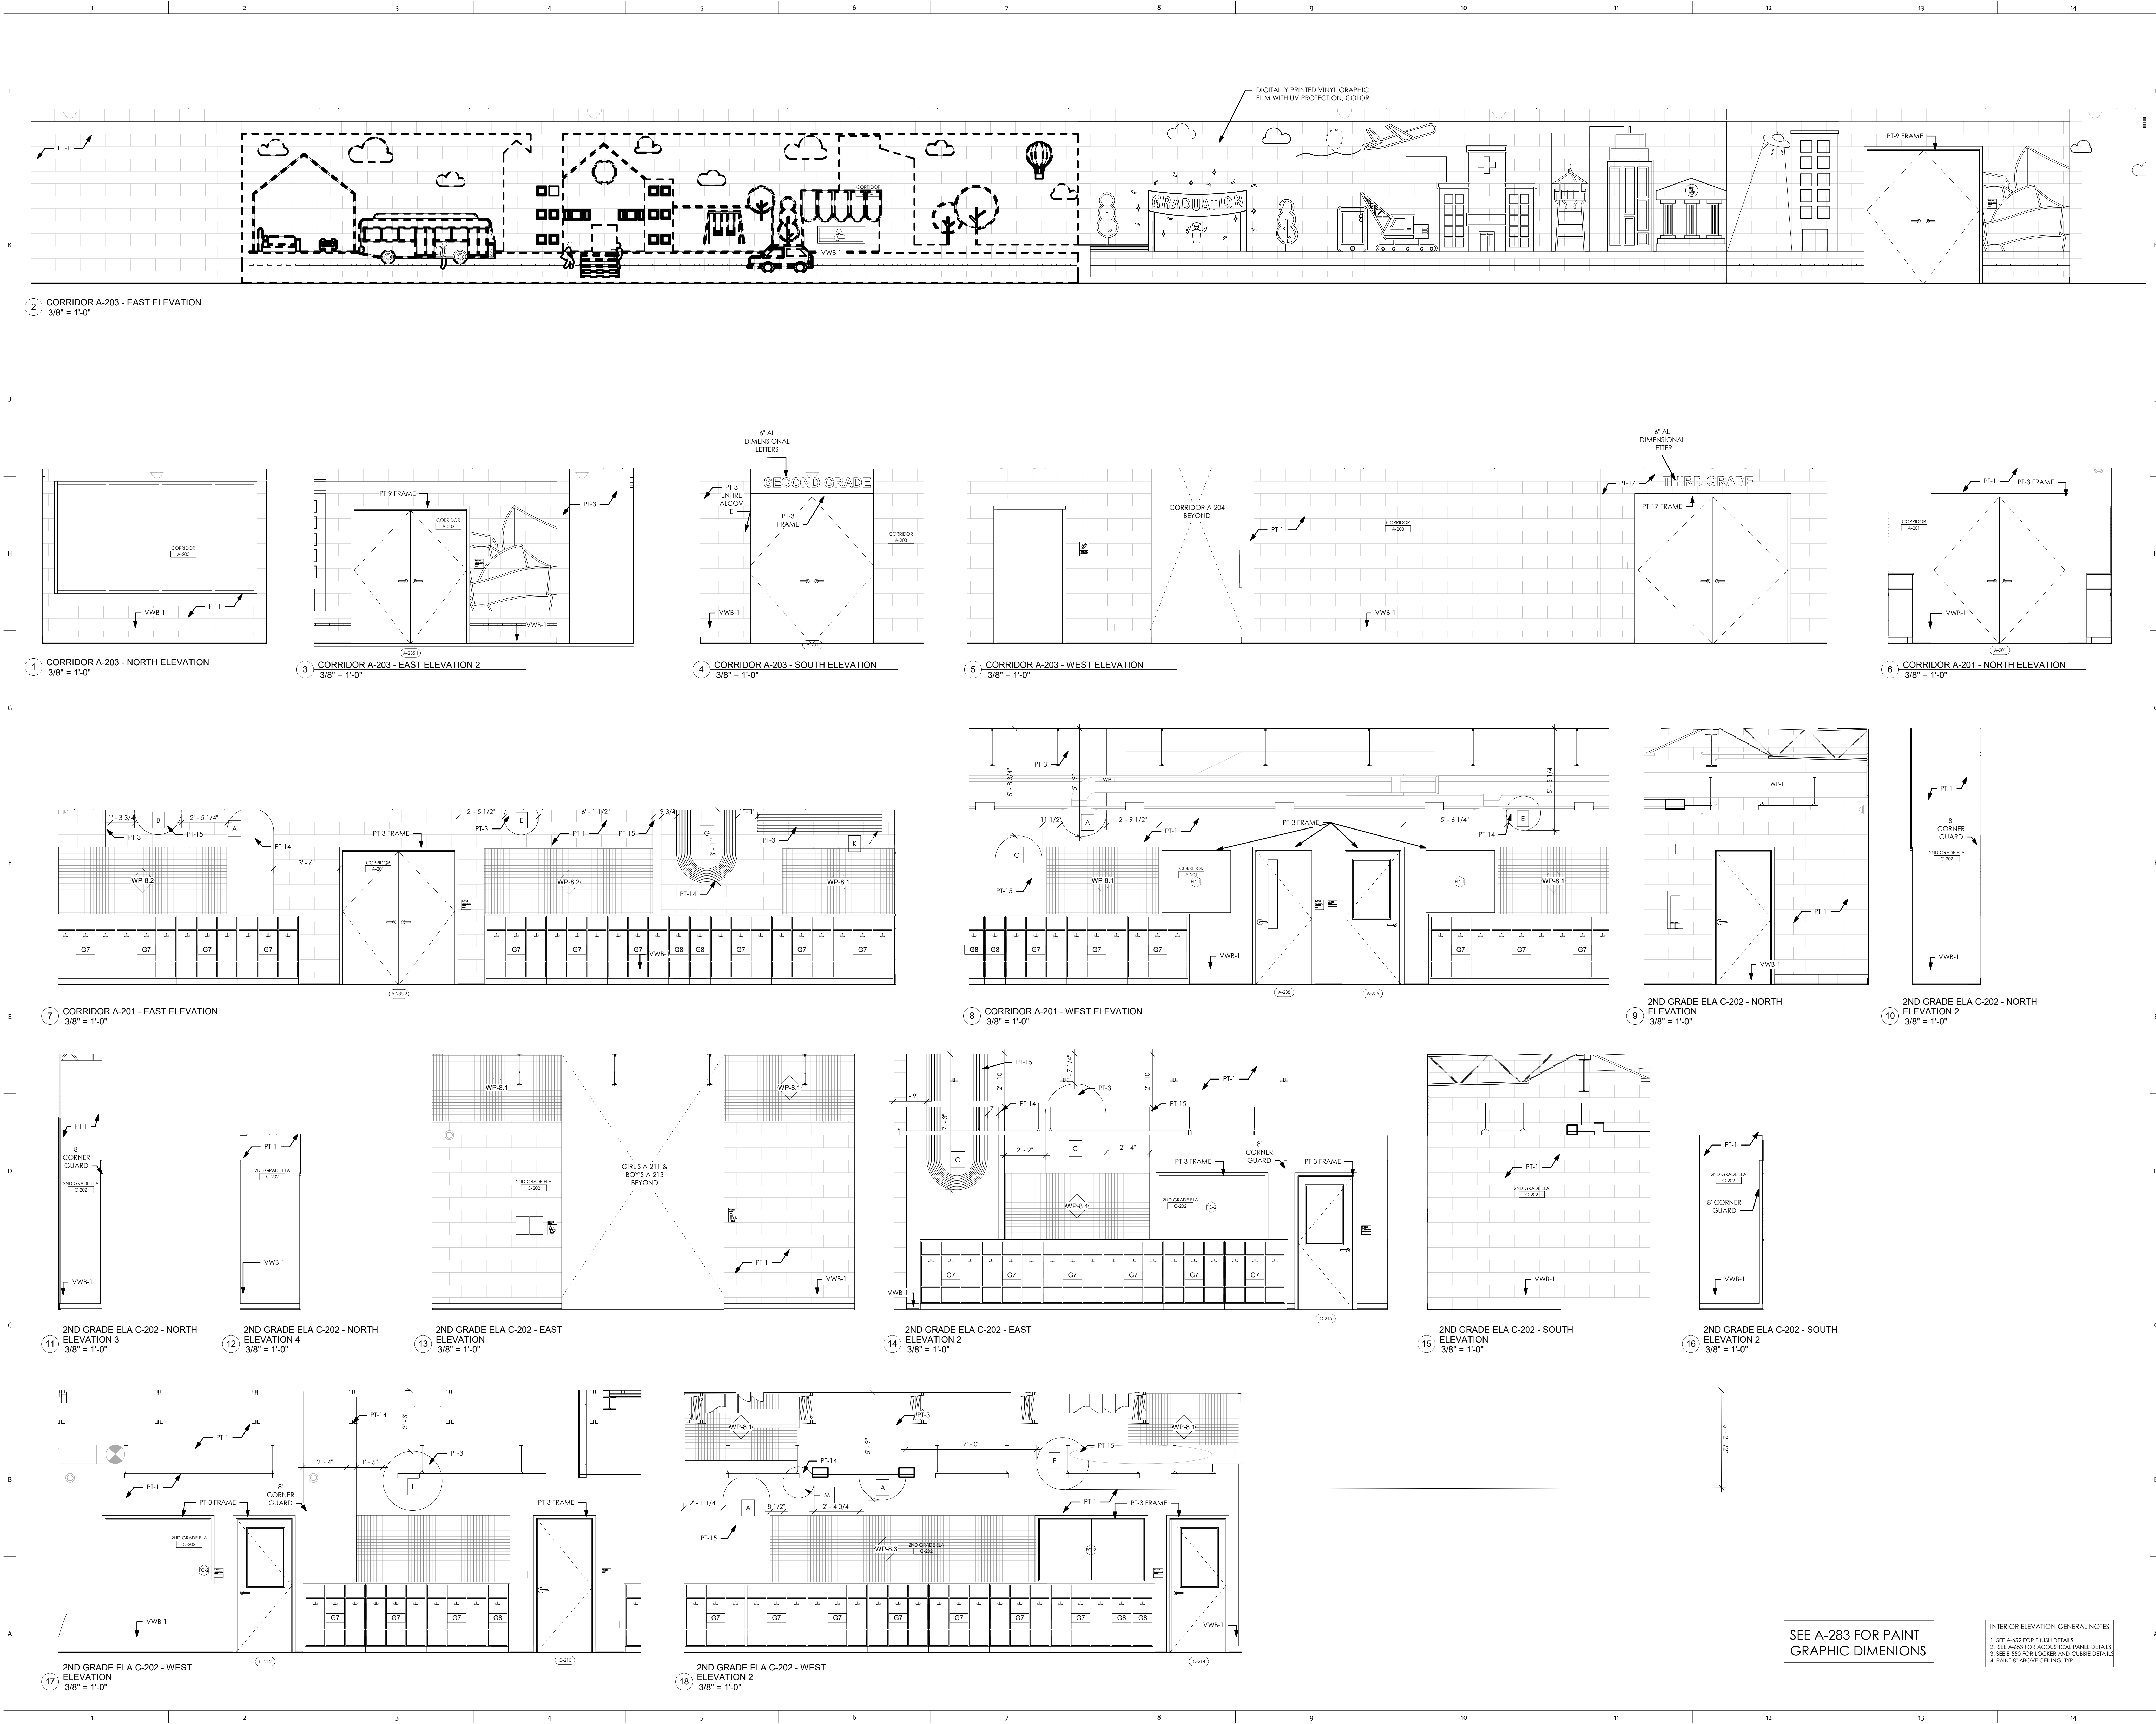

PROJECT NO
2203-1

ARCHITECTURAL VISION GROUP, LTD
PLANNERS
ARCHITECTS
23850 SPERRY DRIVE
CLEVELAND, OHIO 44145

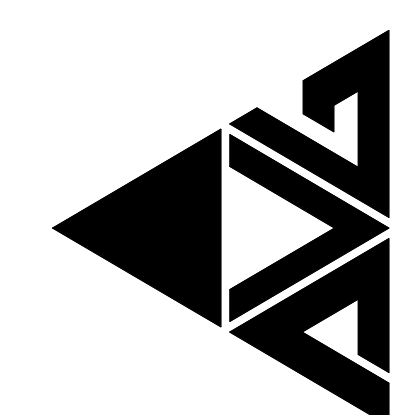

PROFESSIONAL SEAL
STATE OF OHIO
SYED S. KHAN
10376
EXPIRATION DATE 12/31/2023

CONSULTANT:
MASSILLON CITY SCHOOL
MASSILLON WEST ELEMENTARY
PK-3
250 29TH STREET NW, MASSILLON, OHIO 44646
MASSILLON CITY SCHOOL DISTRICT MASSILLON, OHIO

NO.	DATE	DESCRIPTION
7/2/23		100% BID PERMIT SET
		ISSUED AS:

PROJECT NO 2203-1
DRAWN BY
CHECKED BY
DATE

INTERIOR ELEVATIONS

SCALE: As Indicated
SHEET NO
A-282

SEE A-283 FOR PAINT
GRAPHIC DIMENSIONS

INTERIOR ELEVATION GENERAL NOTES
1. SEE A-602 FOR FINISH DETAILS
2. SEE A-603 FOR ACOUSTICAL PANEL DETAILS
3. SEE E-505 FOR LOCKER AND CUBBE DETAILS
4. PAINT 8" ABOVE CEILING, TYP.