


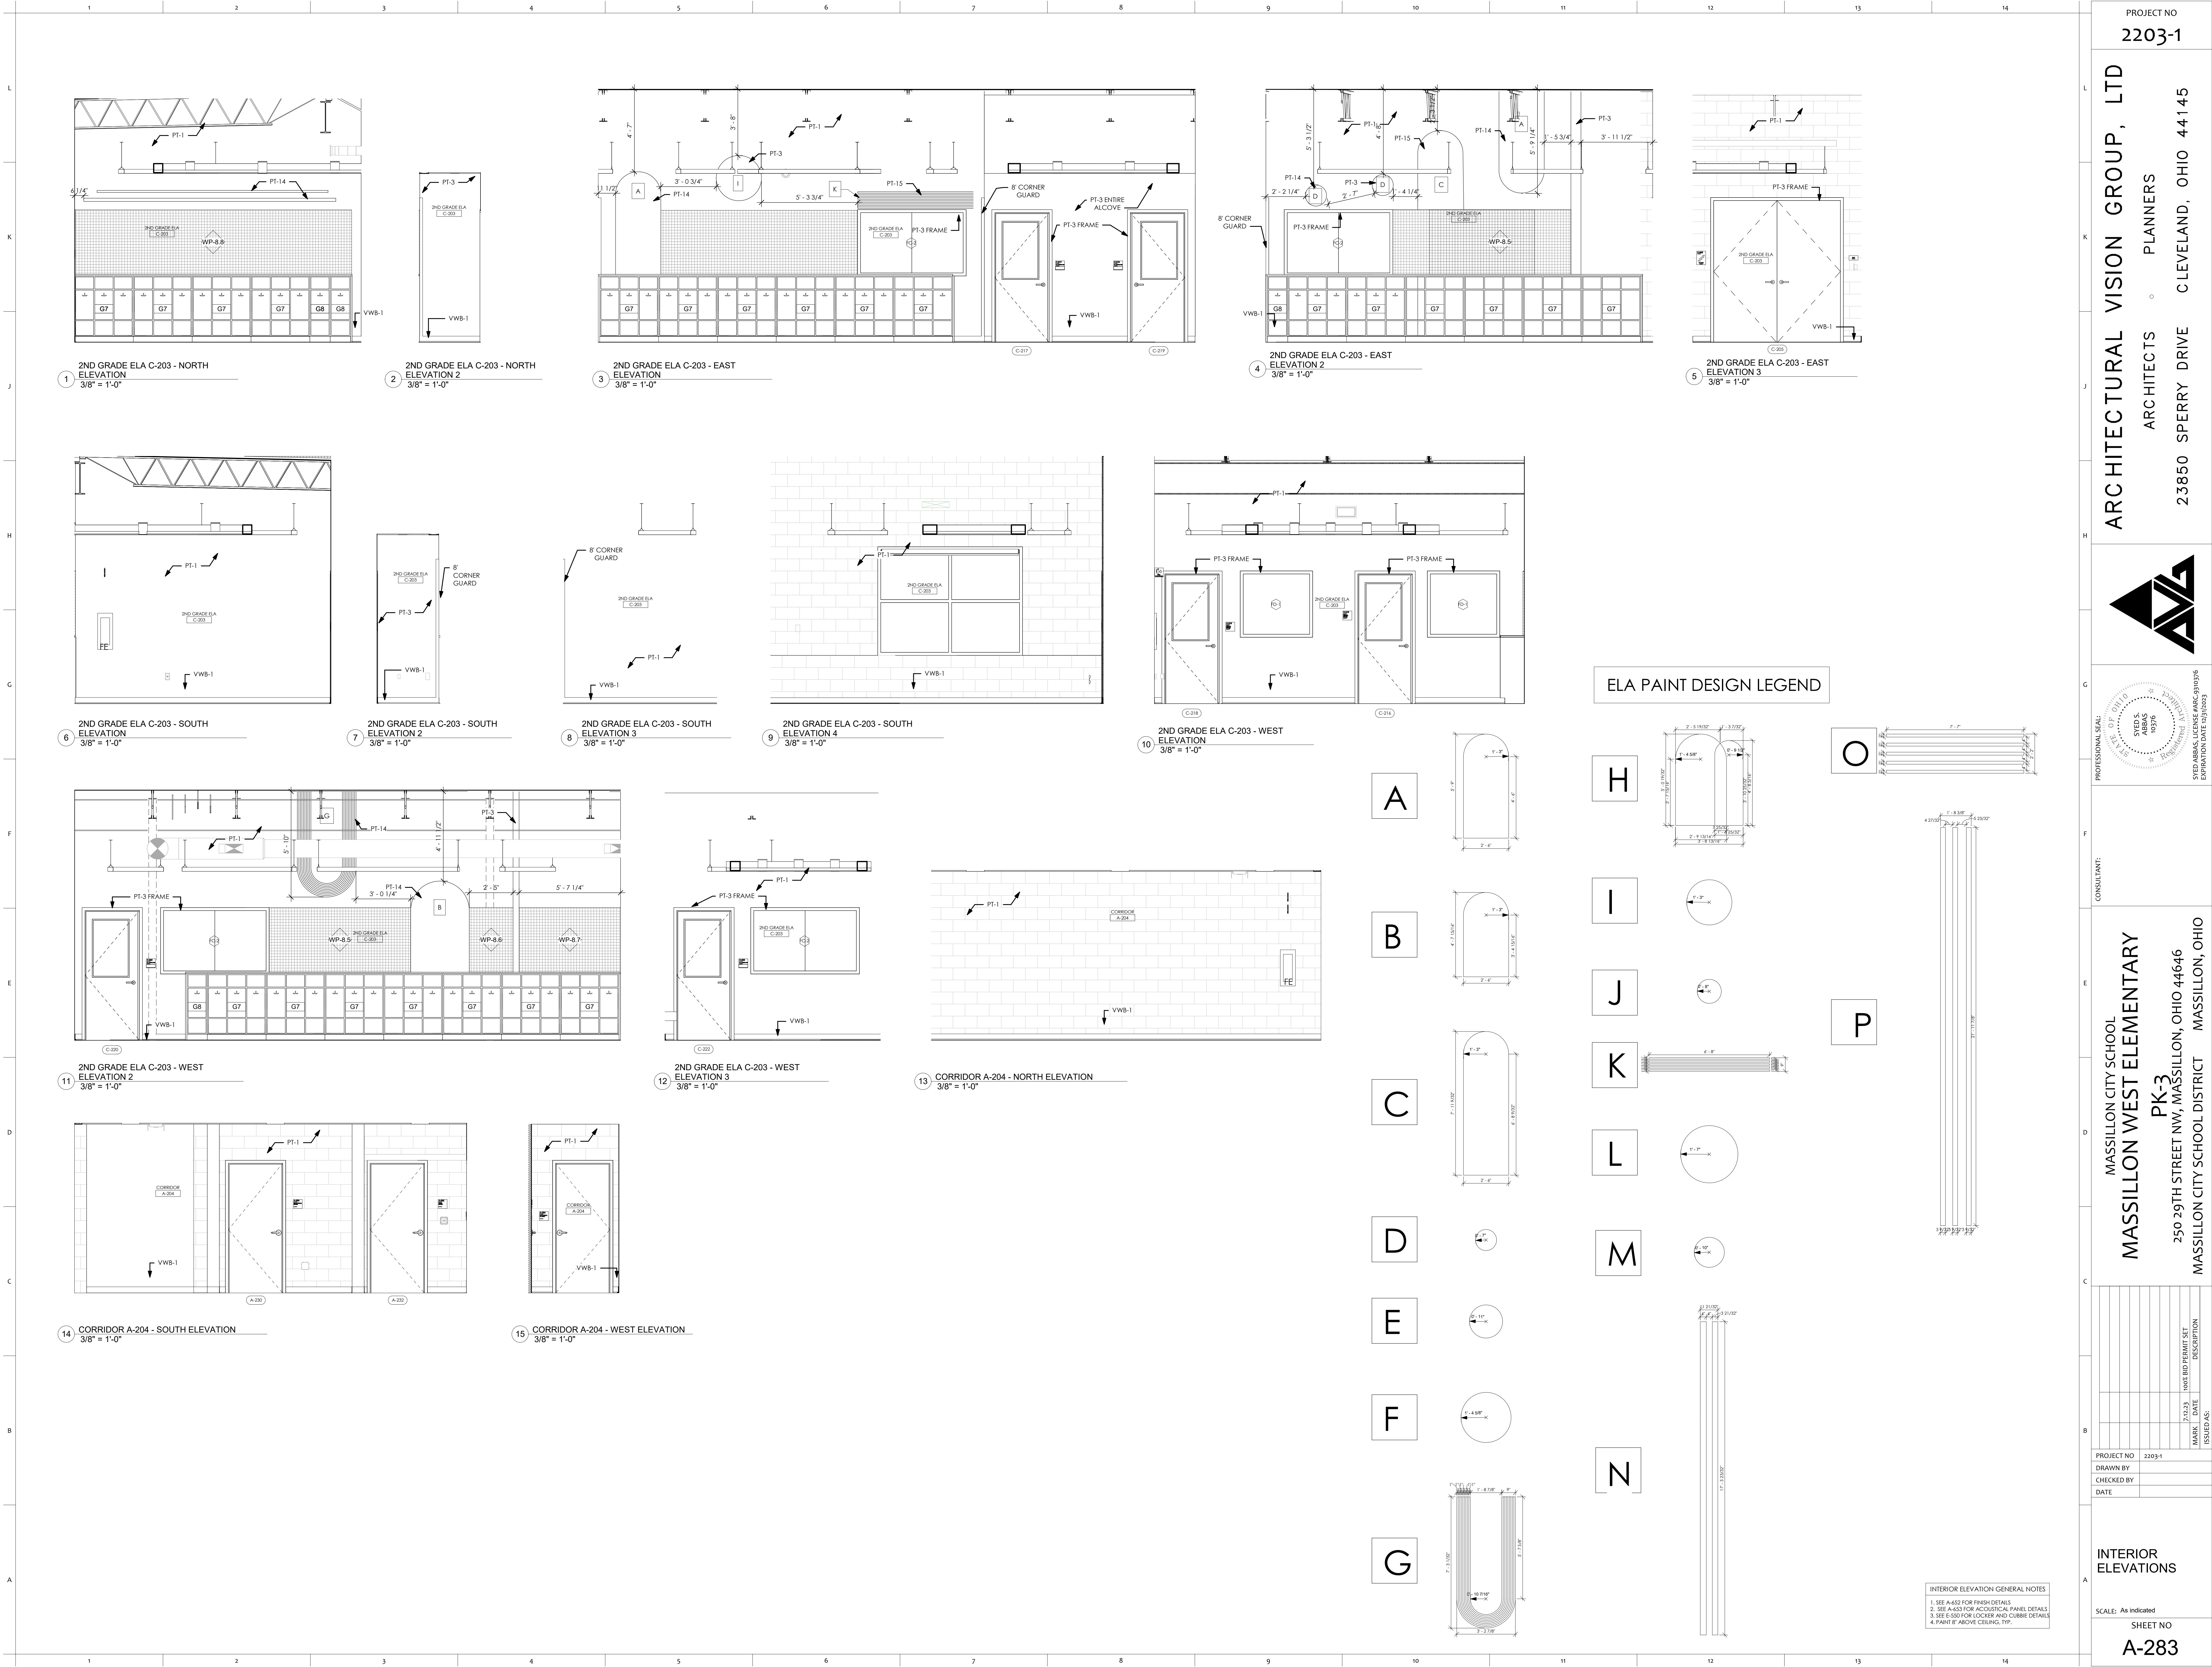

PROJECT NO  
2203-1

ARCHITECTURAL VISION GROUP, LTD  
ARCHITECTS  
PLANNERS  
23850 SPERRY DRIVE  
CLEVELAND, OHIO 44145

PROFESSIONAL SEAL  
STATE OF OHIO  
SYDNEY S. VANDERKAM  
10376  
EXPIRATION DATE 12/31/2023

CONSULTANT:

MASSILLON CITY SCHOOL  
MASSILLON WEST ELEMENTARY  
PK-3  
250 29TH STREET NW, MASSILLON, OHIO 44646  
MASSILLON CITY SCHOOL DISTRICT  
MASSILLON, OHIO

| NO.    | DATE | BY | DESCRIPTION         |
|--------|------|----|---------------------|
| 7/2/23 |      |    | 100% BID PERMIT SET |
|        |      |    | ISSUED AS:          |

PROJECT NO  
2203-1

DRAWN BY

CHECKED BY

DATE

INTERIOR ELEVATIONS

SCALE: As Indicated

SHEET NO  
A-283