



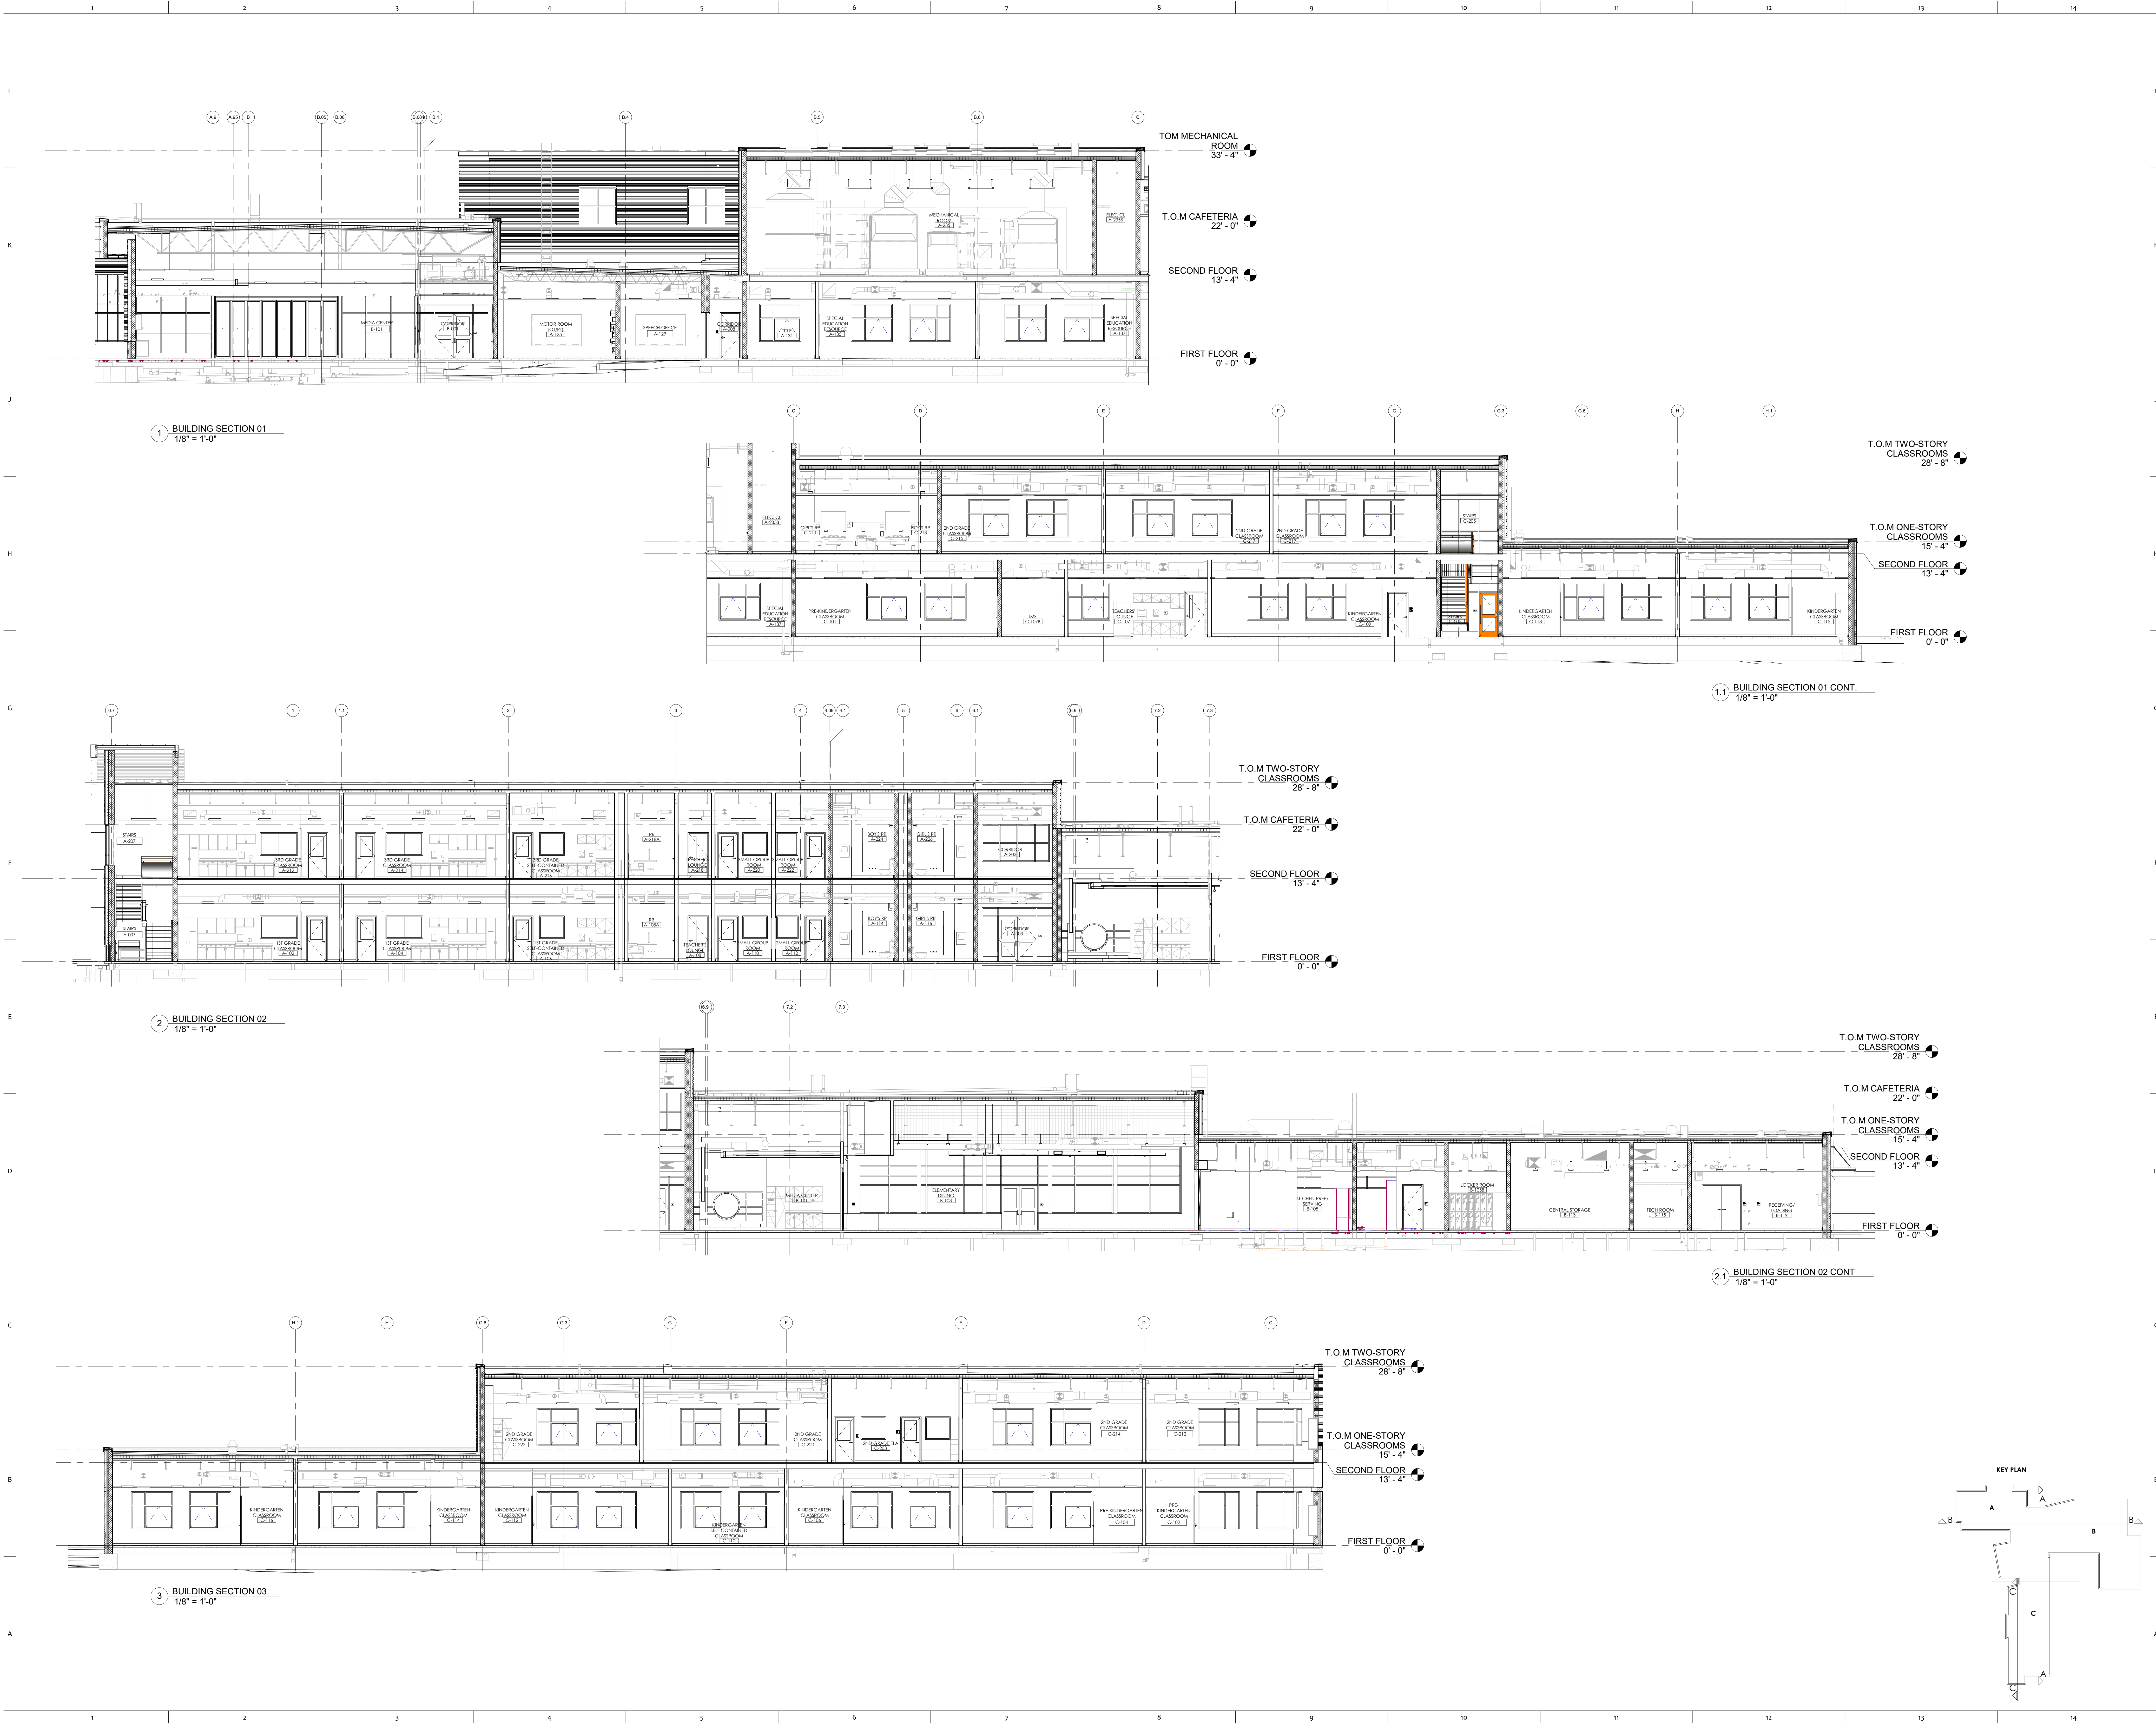

PROJECT NO  
2203-1

ARCHITECTURAL VISION GROUP, LTD  
PLANNERS  
ARCHITECTS  
23850 SPERRY DRIVE  
CLEVELAND, OHIO 44145

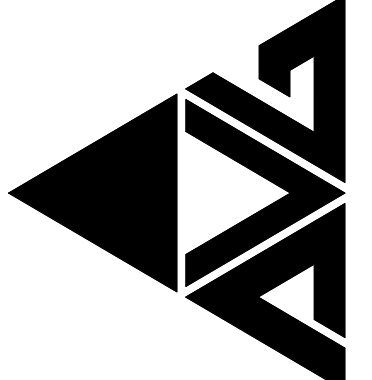

PROFESSIONAL SEAL  
SYED S. SYED  
1979  
EXPIRATION DATE 12/31/2023

CONSULTANT:  
MASSILLON CITY SCHOOL  
MASSILLON WEST ELEMENTARY  
PK-3  
250 29TH STREET NW, MASSILLON, OHIO 44646  
MASSILLON CITY SCHOOL DISTRICT MASSILLON, OHIO

| NO.    | DATE                | DESCRIPTION |
|--------|---------------------|-------------|
| 7/2/23 | 100% BID PERMIT SET | ISSUED AS   |

PROJECT NO  
2203-1

DRAWN BY  
CHECKED BY  
DATE

BUILDING SECTIONS

SCALE: 1/8" = 1'-0"

SHEET NO  
A-301