


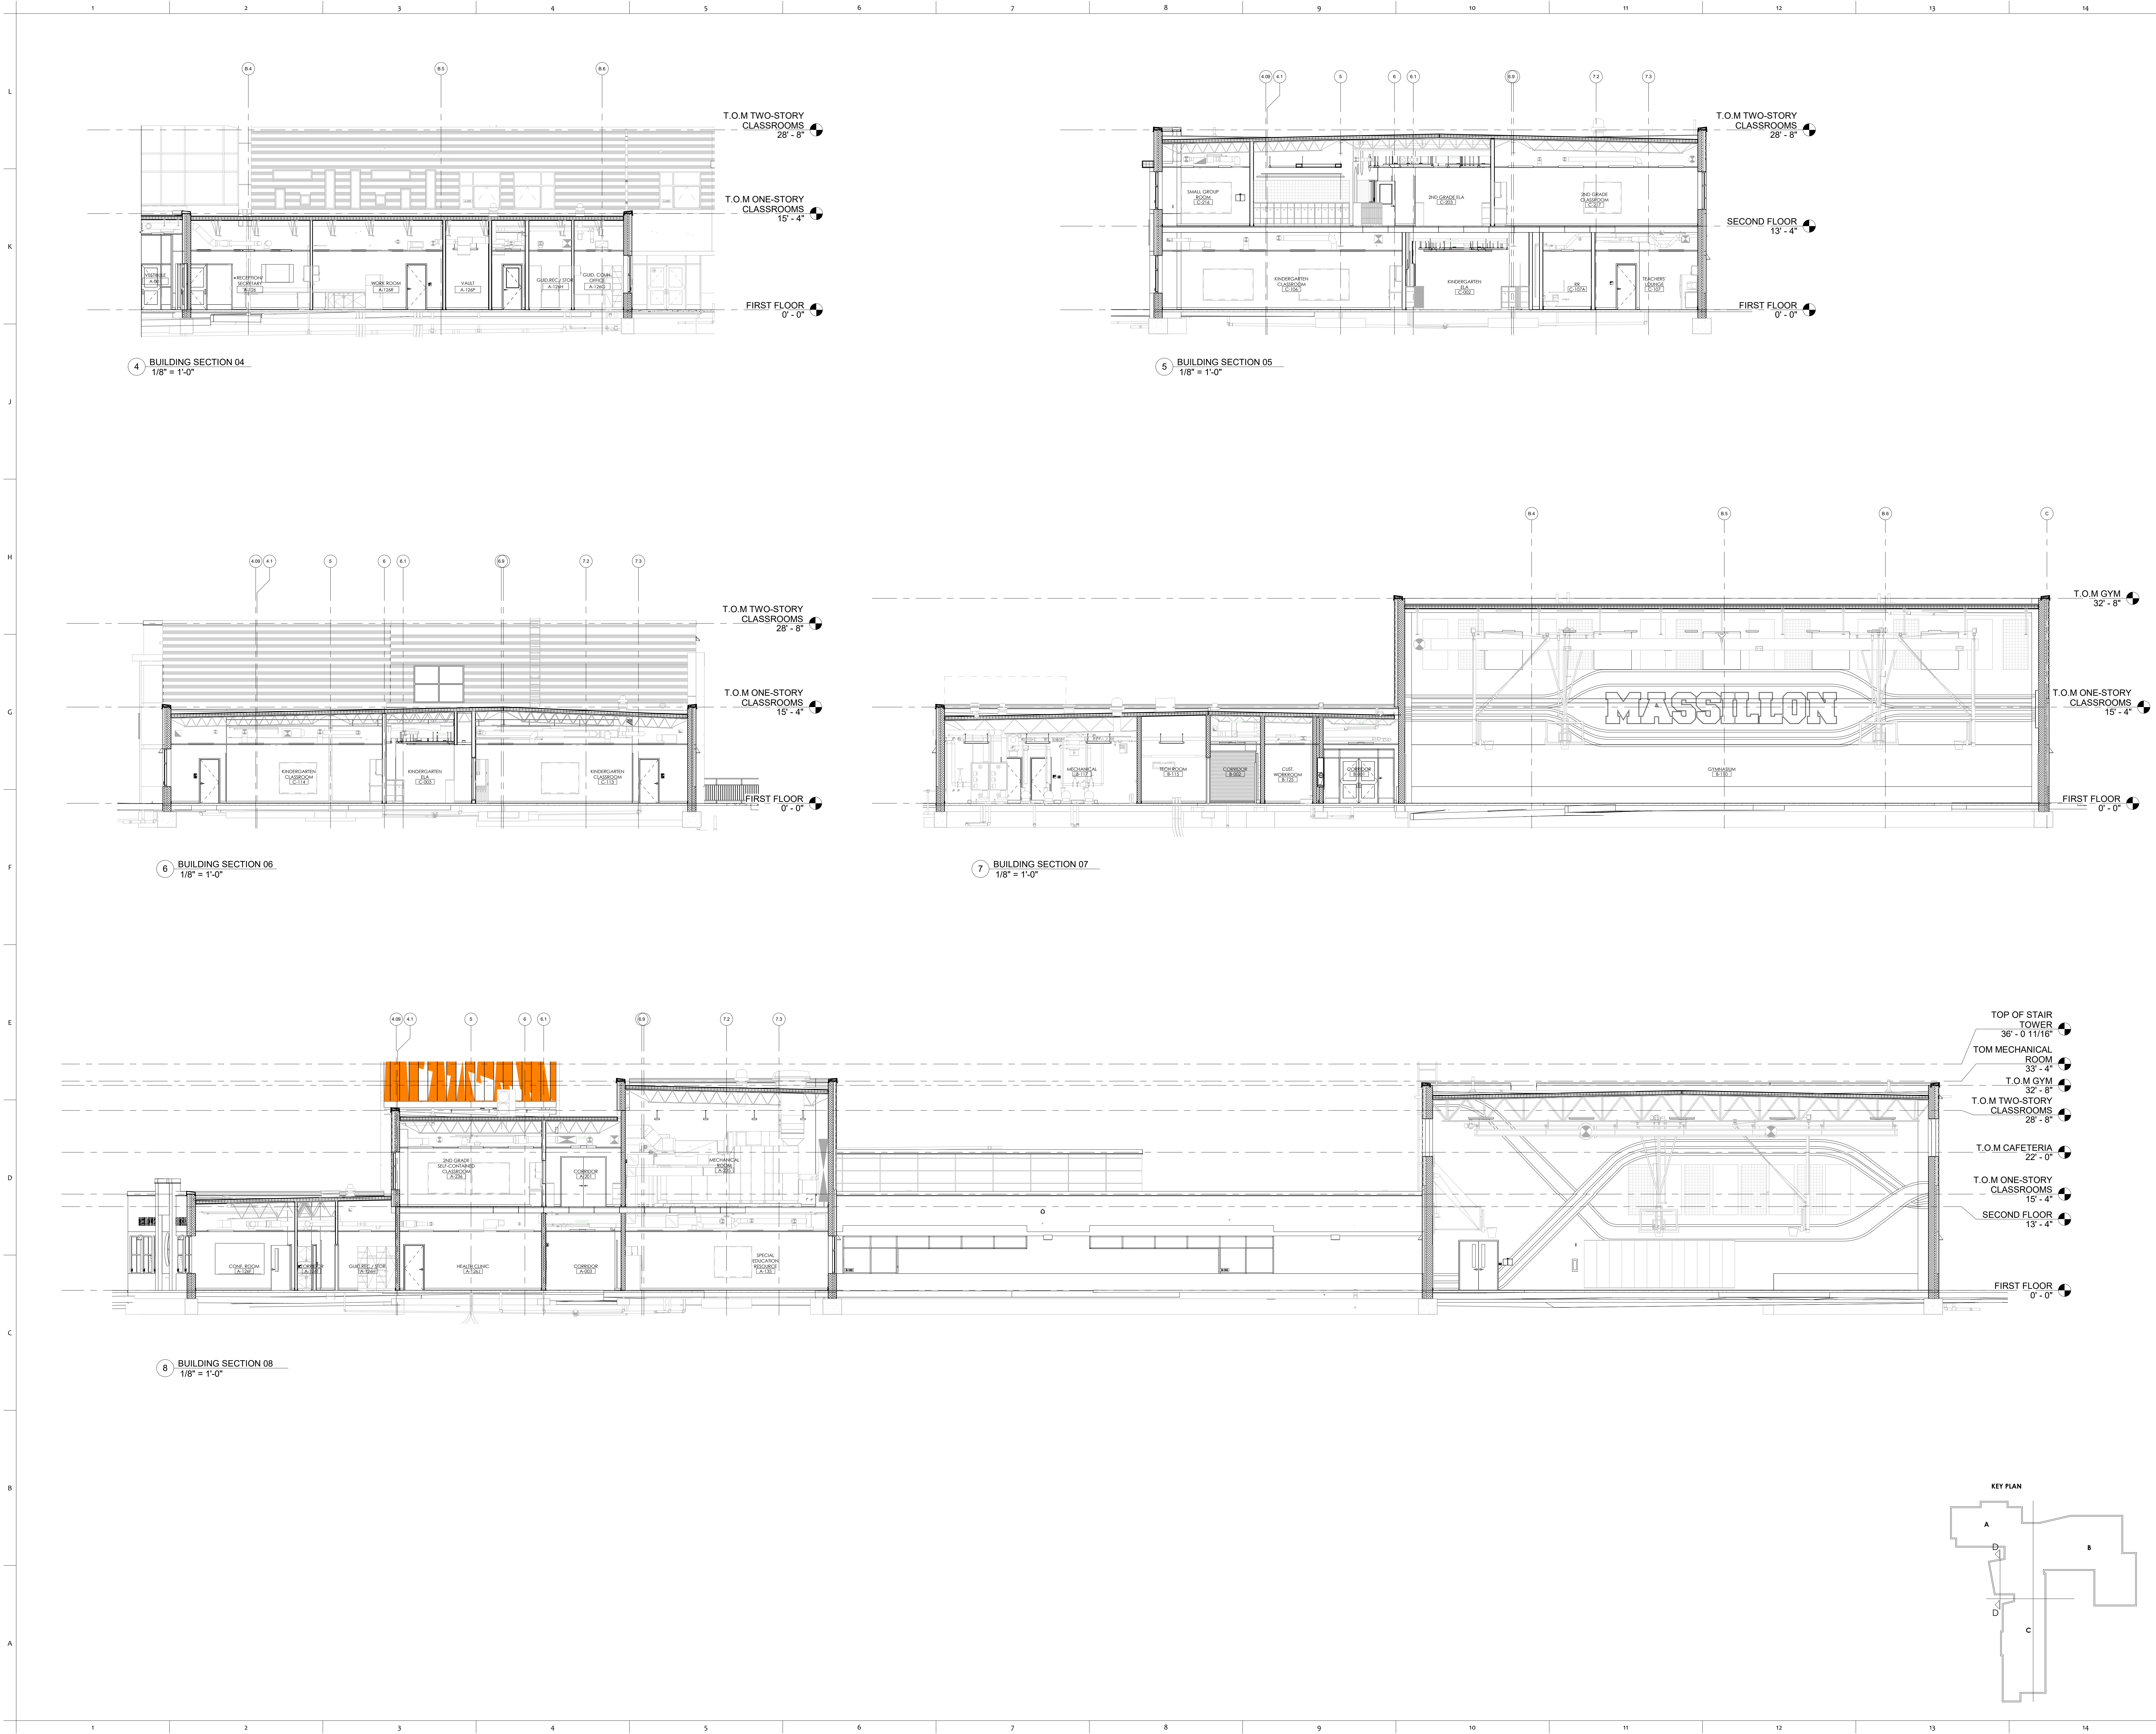

PROJECT NO
2203-1

ARCHITECTURAL VISION GROUP, LTD
ARCHITECTS
23850 SPERRY DRIVE
CLEVELAND, OHIO 44145

PLANNERS

PROFESSIONAL SEAL
SYED S. ALI
10376
EXPIRATION DATE 12/31/2023

CONSULTANT:

MASSILLON CITY SCHOOL
MASSILLON WEST ELEMENTARY
PK-3
250 29TH STREET NW, MASSILLON, OHIO 44646
MASSILLON CITY SCHOOL DISTRICT MASSILLON, OHIO

DATE	7/2/23	100% BID PERMIT SET	DESCRIPTION
ISSUED AS:			

PROJECT NO
2203-1

DRAWN BY

CHECKED BY

DATE

BUILDING
SECTIONS

SCALE: 1/8" = 1'-0"

SHEET NO
A-302