


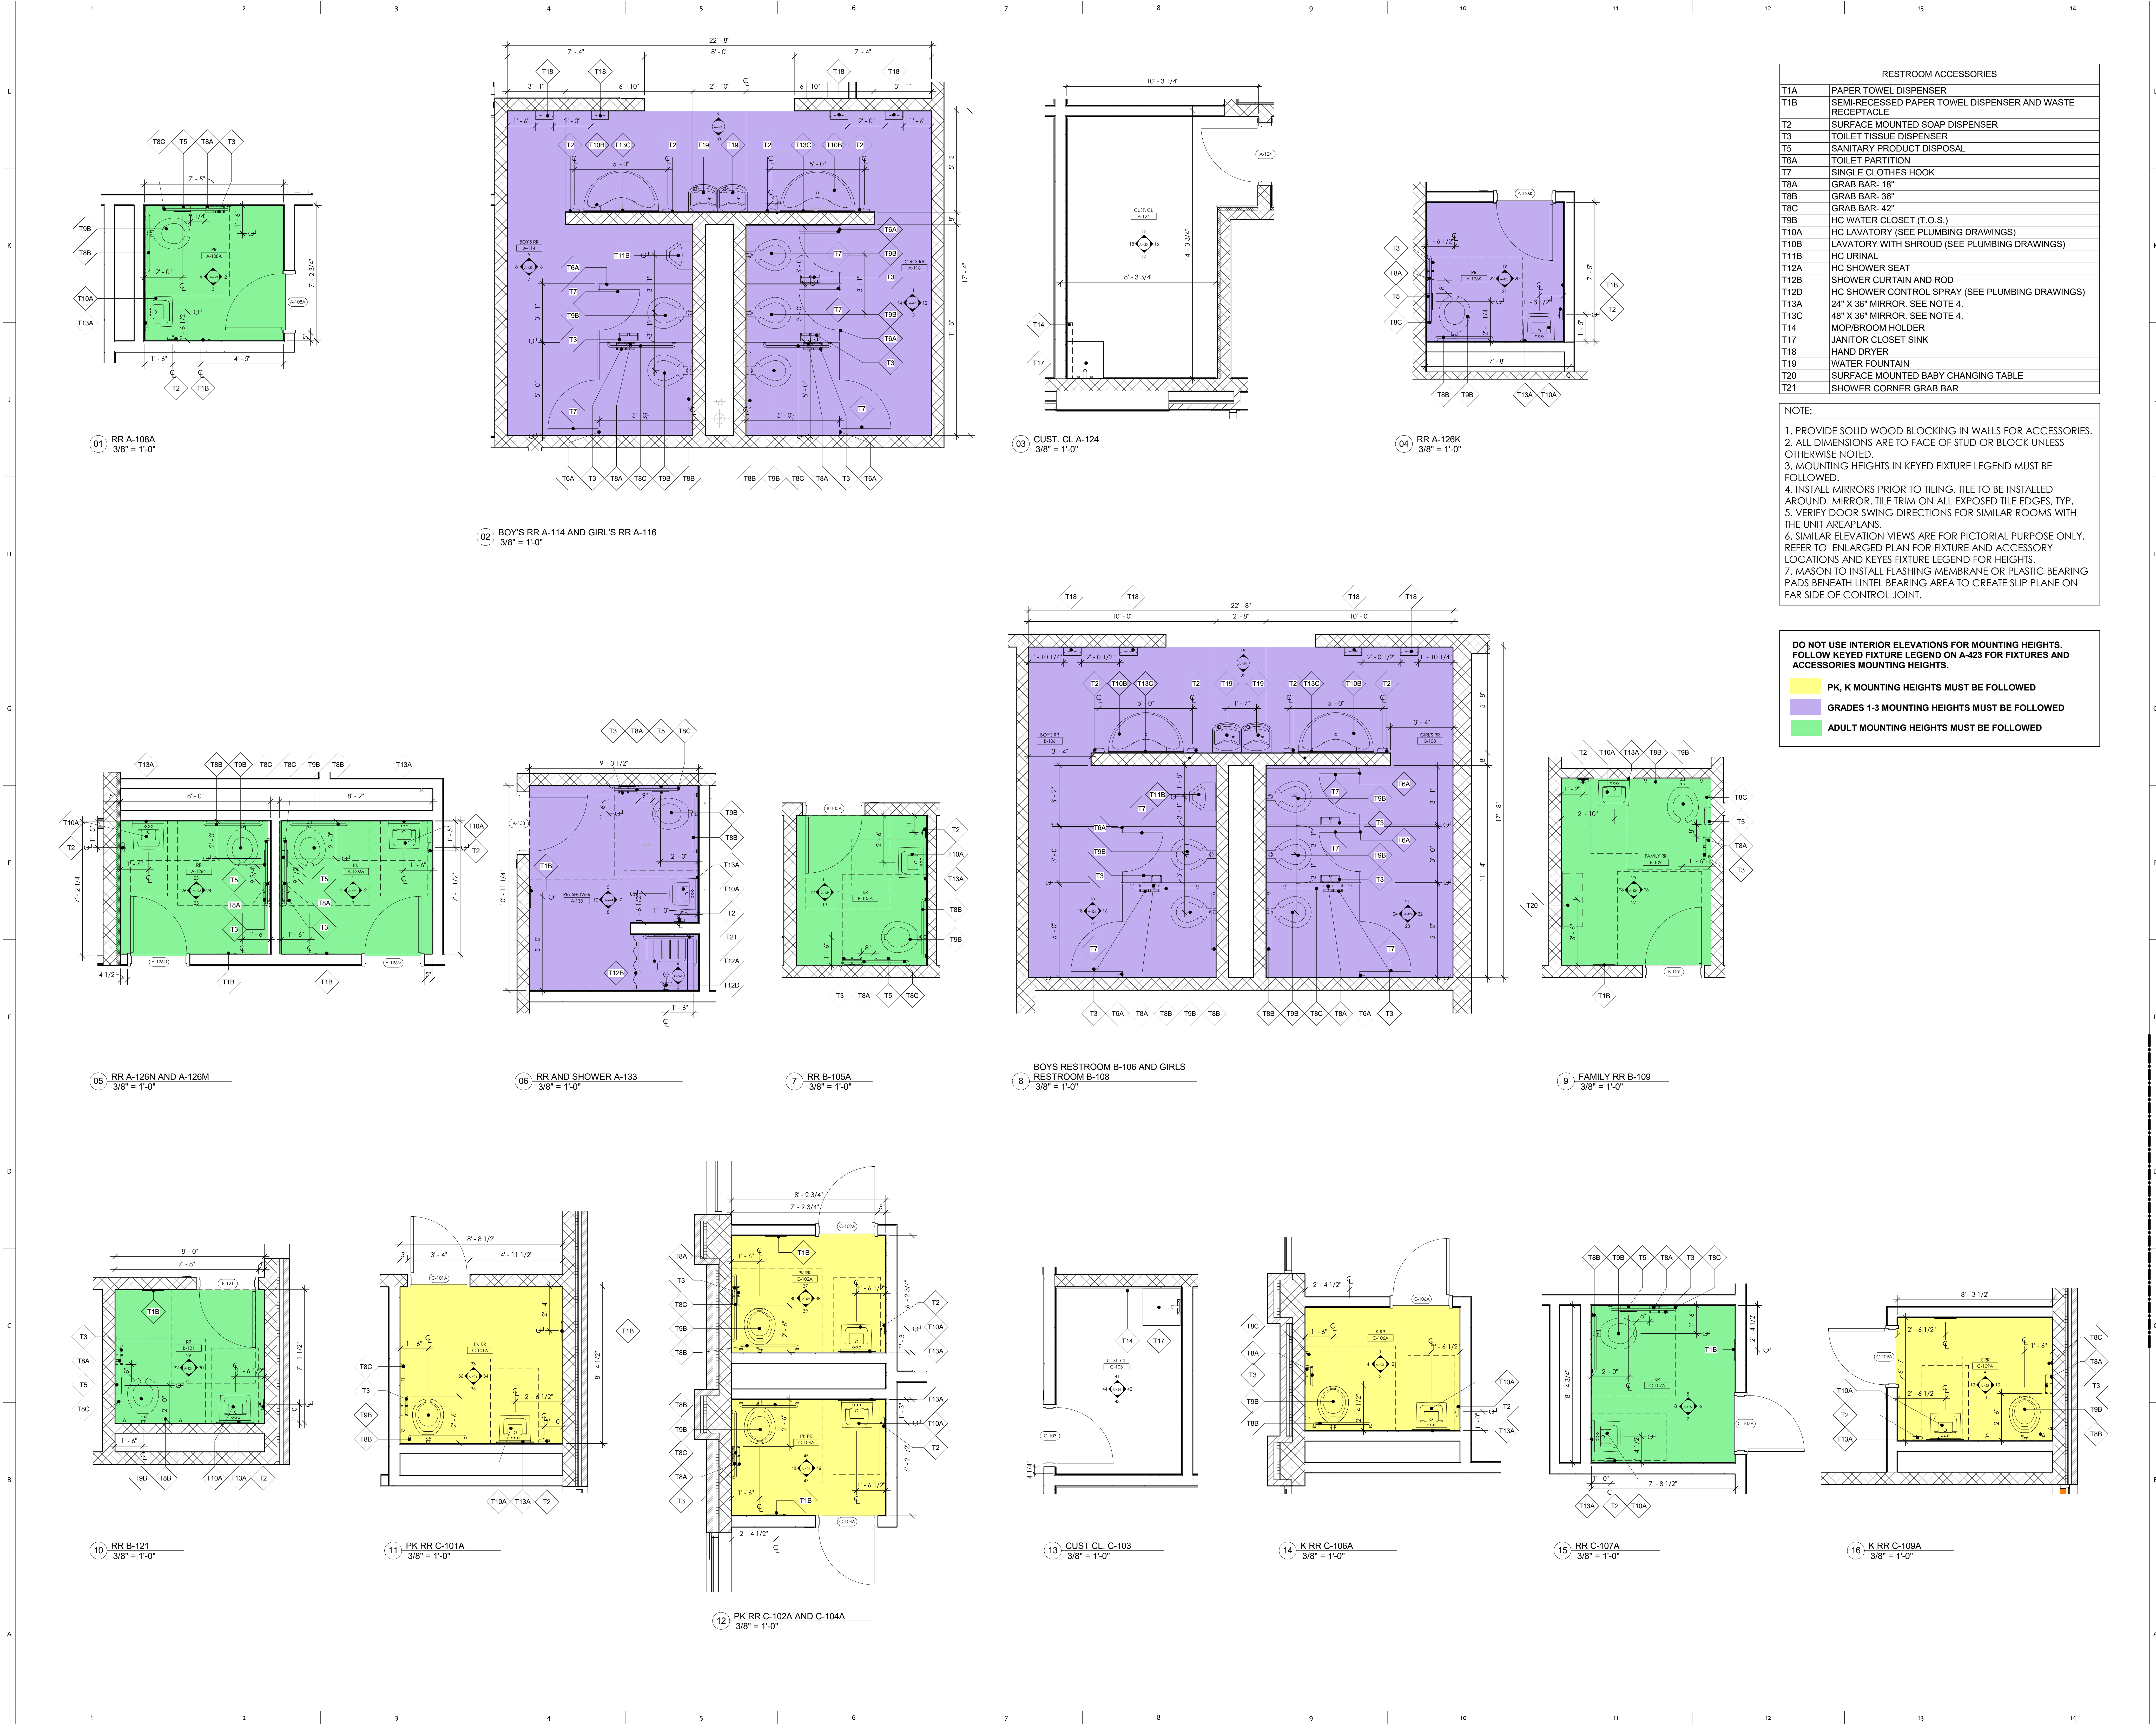

PROJECT NO
2203-1

ARCHITECTURAL VISION GROUP, LTD
PLANNERS
ARCHITECTS
23850 SPERRY DRIVE
CLEVELAND, OHIO 44145



PROFESSIONAL SEAL
OF THE STATE OF OHIO
SEAL NO. 103756
EXPIRATION DATE 12/31/2023

MASSILLON CITY SCHOOL
MASSILLON WEST ELEMENTARY
PK-3
250 29TH STREET NW, MASSILLON, OHIO 44646
MASSILLON CITY SCHOOL DISTRICT

7/23/24
100% BID PERMIT SET
DATE
ISSUED AS

LARGE SCALE
RR, SHOWER
AND CUSTODIAL
CLOSET PLANS

SCALE: As Indicated
SHEET NO
A-421