



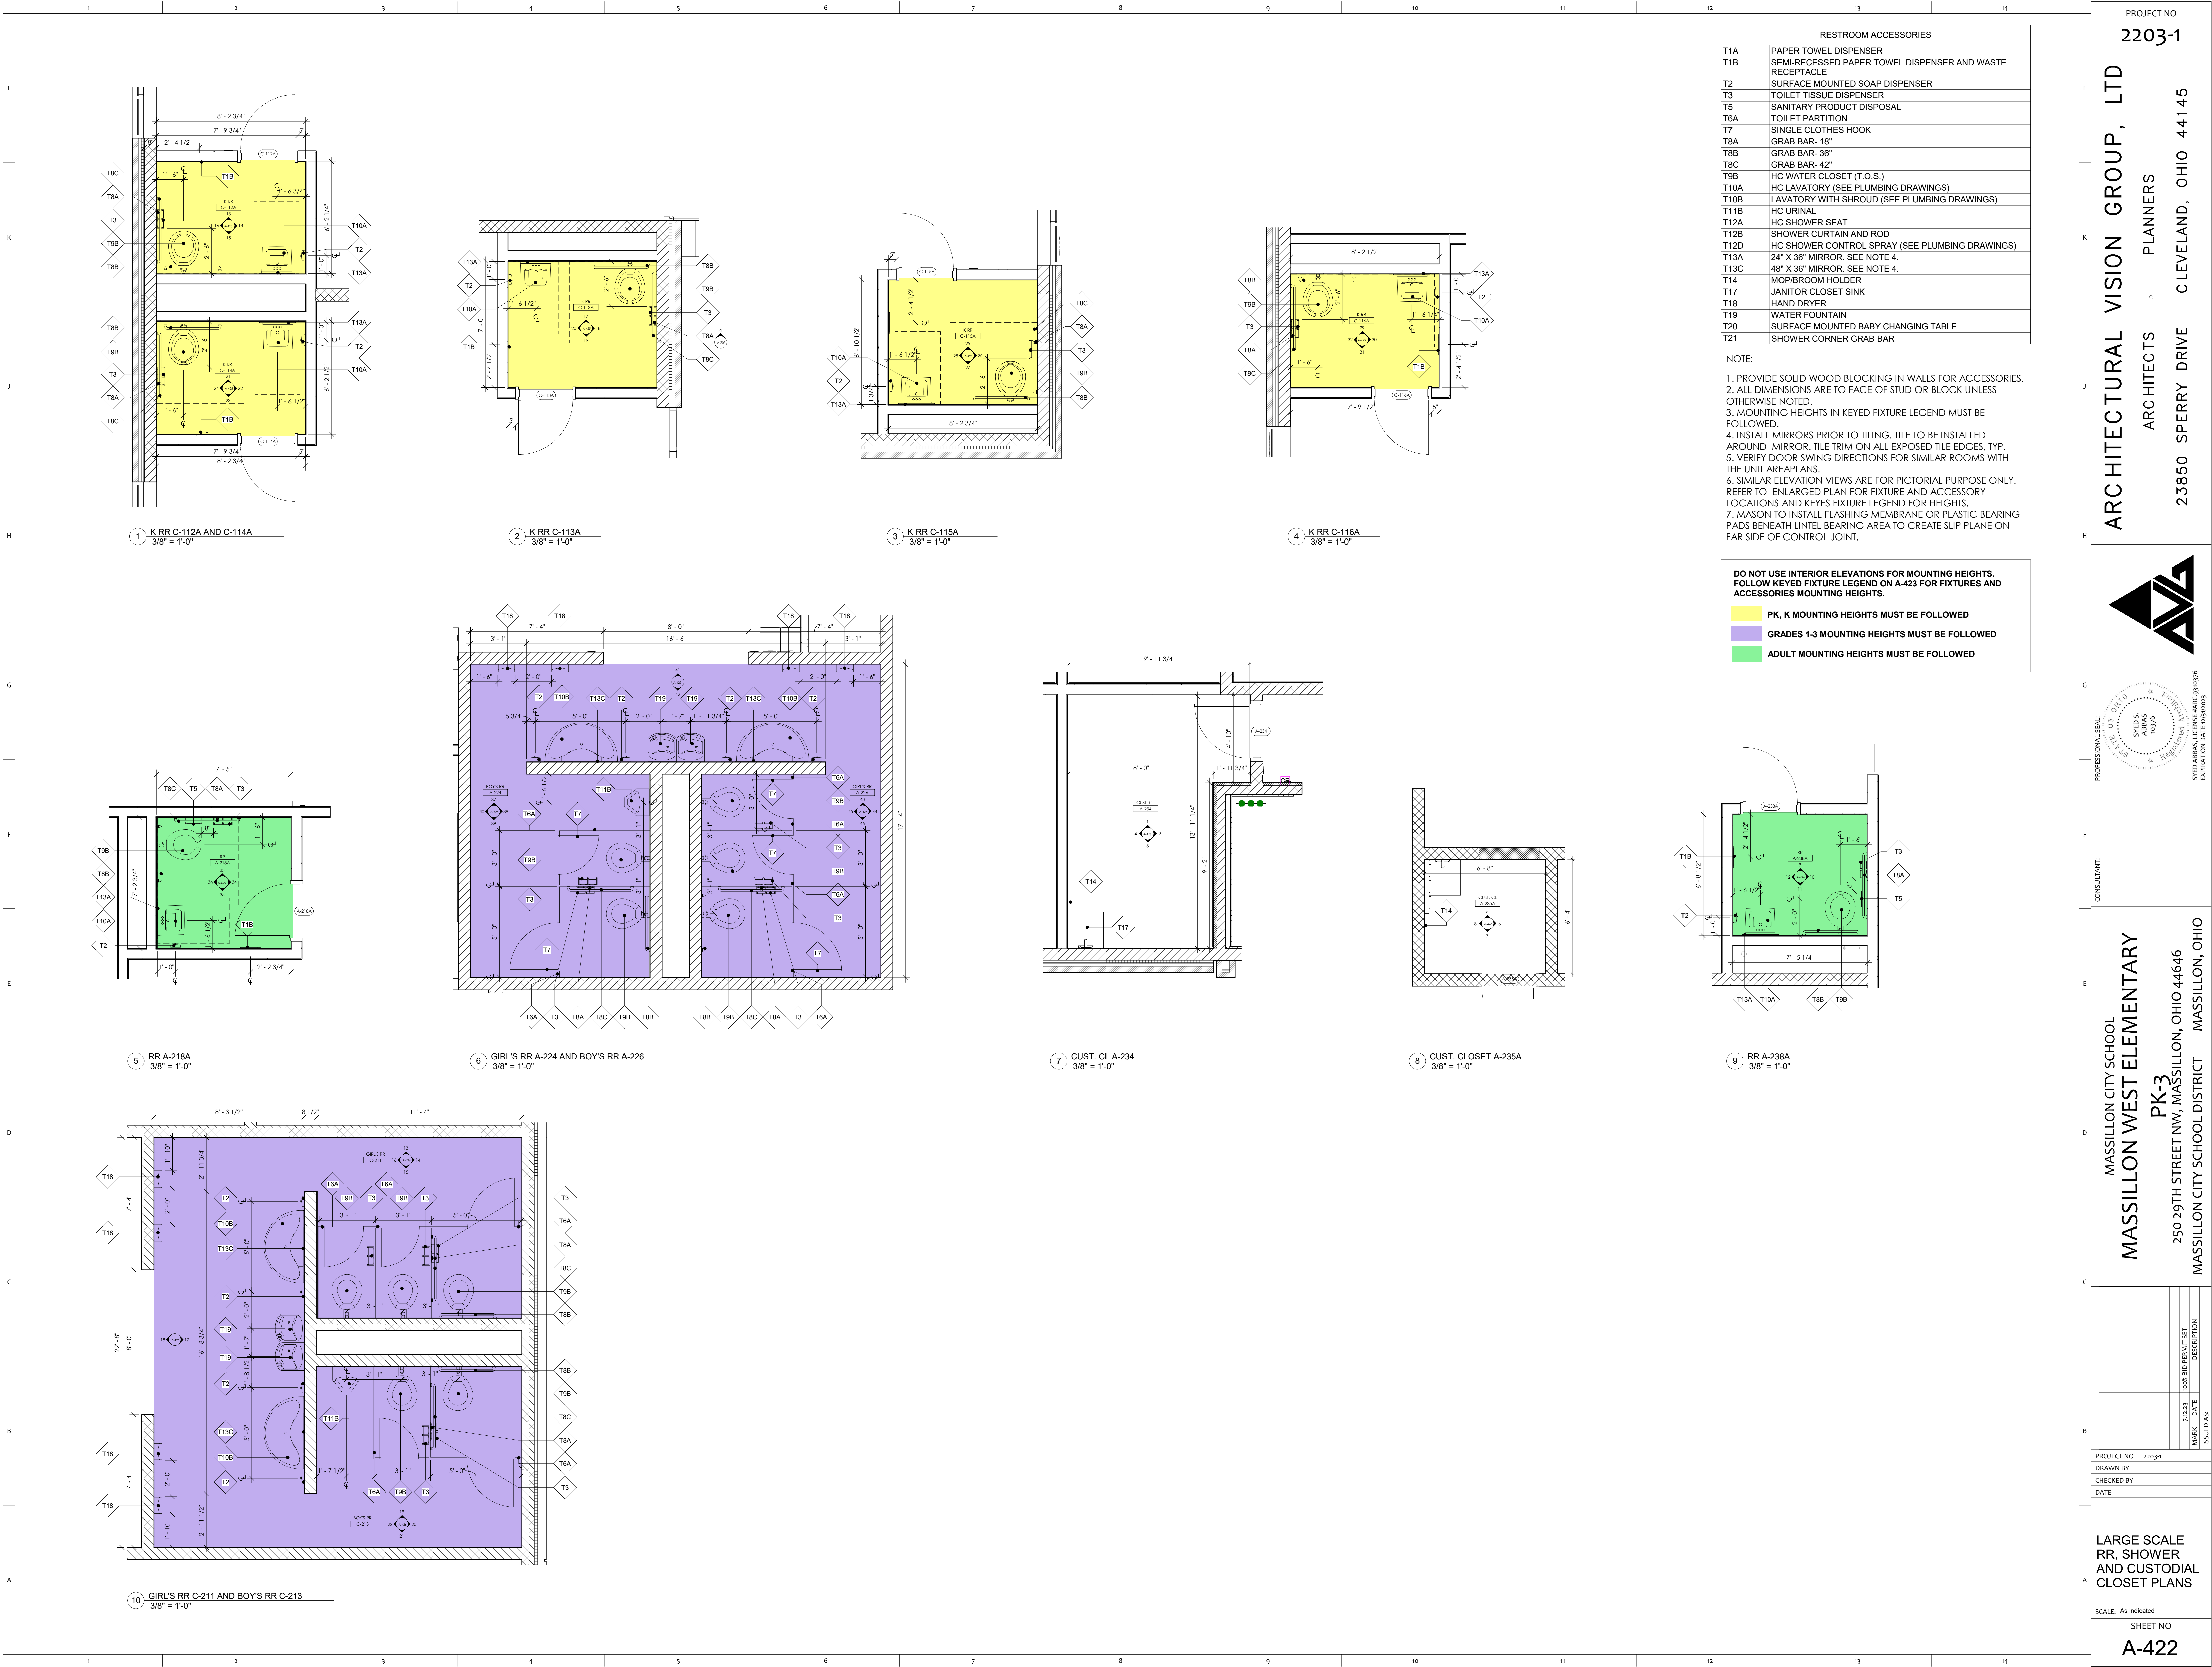

PROJECT NO
2203-1

ARCHITECTURAL VISION GROUP, LTD
PLANNERS
ARCHITECTS
23850 SPERRY DRIVE
CLEVELAND, OHIO 44145

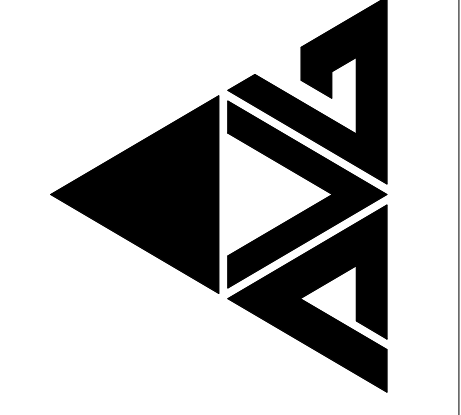

PROFESSIONAL SEAL
CONSULTANT:
SYED S.
1975B
EXPIRATION DATE 12/31/2023

MASSILLON CITY SCHOOL
MASSILLON WEST ELEMENTARY
PK-3
250 29TH STREET NW, MASSILLON, OHIO 44646
MASSILLON CITY SCHOOL DISTRICT

7/23/23
100% BID PERMIT SET
DATE
ISSUED AS

PROJECT NO
2203-1
DRAWN BY
CHECKED BY
DATE

LARGE SCALE
RR, SHOWER
AND CUSTODIAL
CLOSET PLANS
SCALE: As indicated
SHEET NO
A-422