


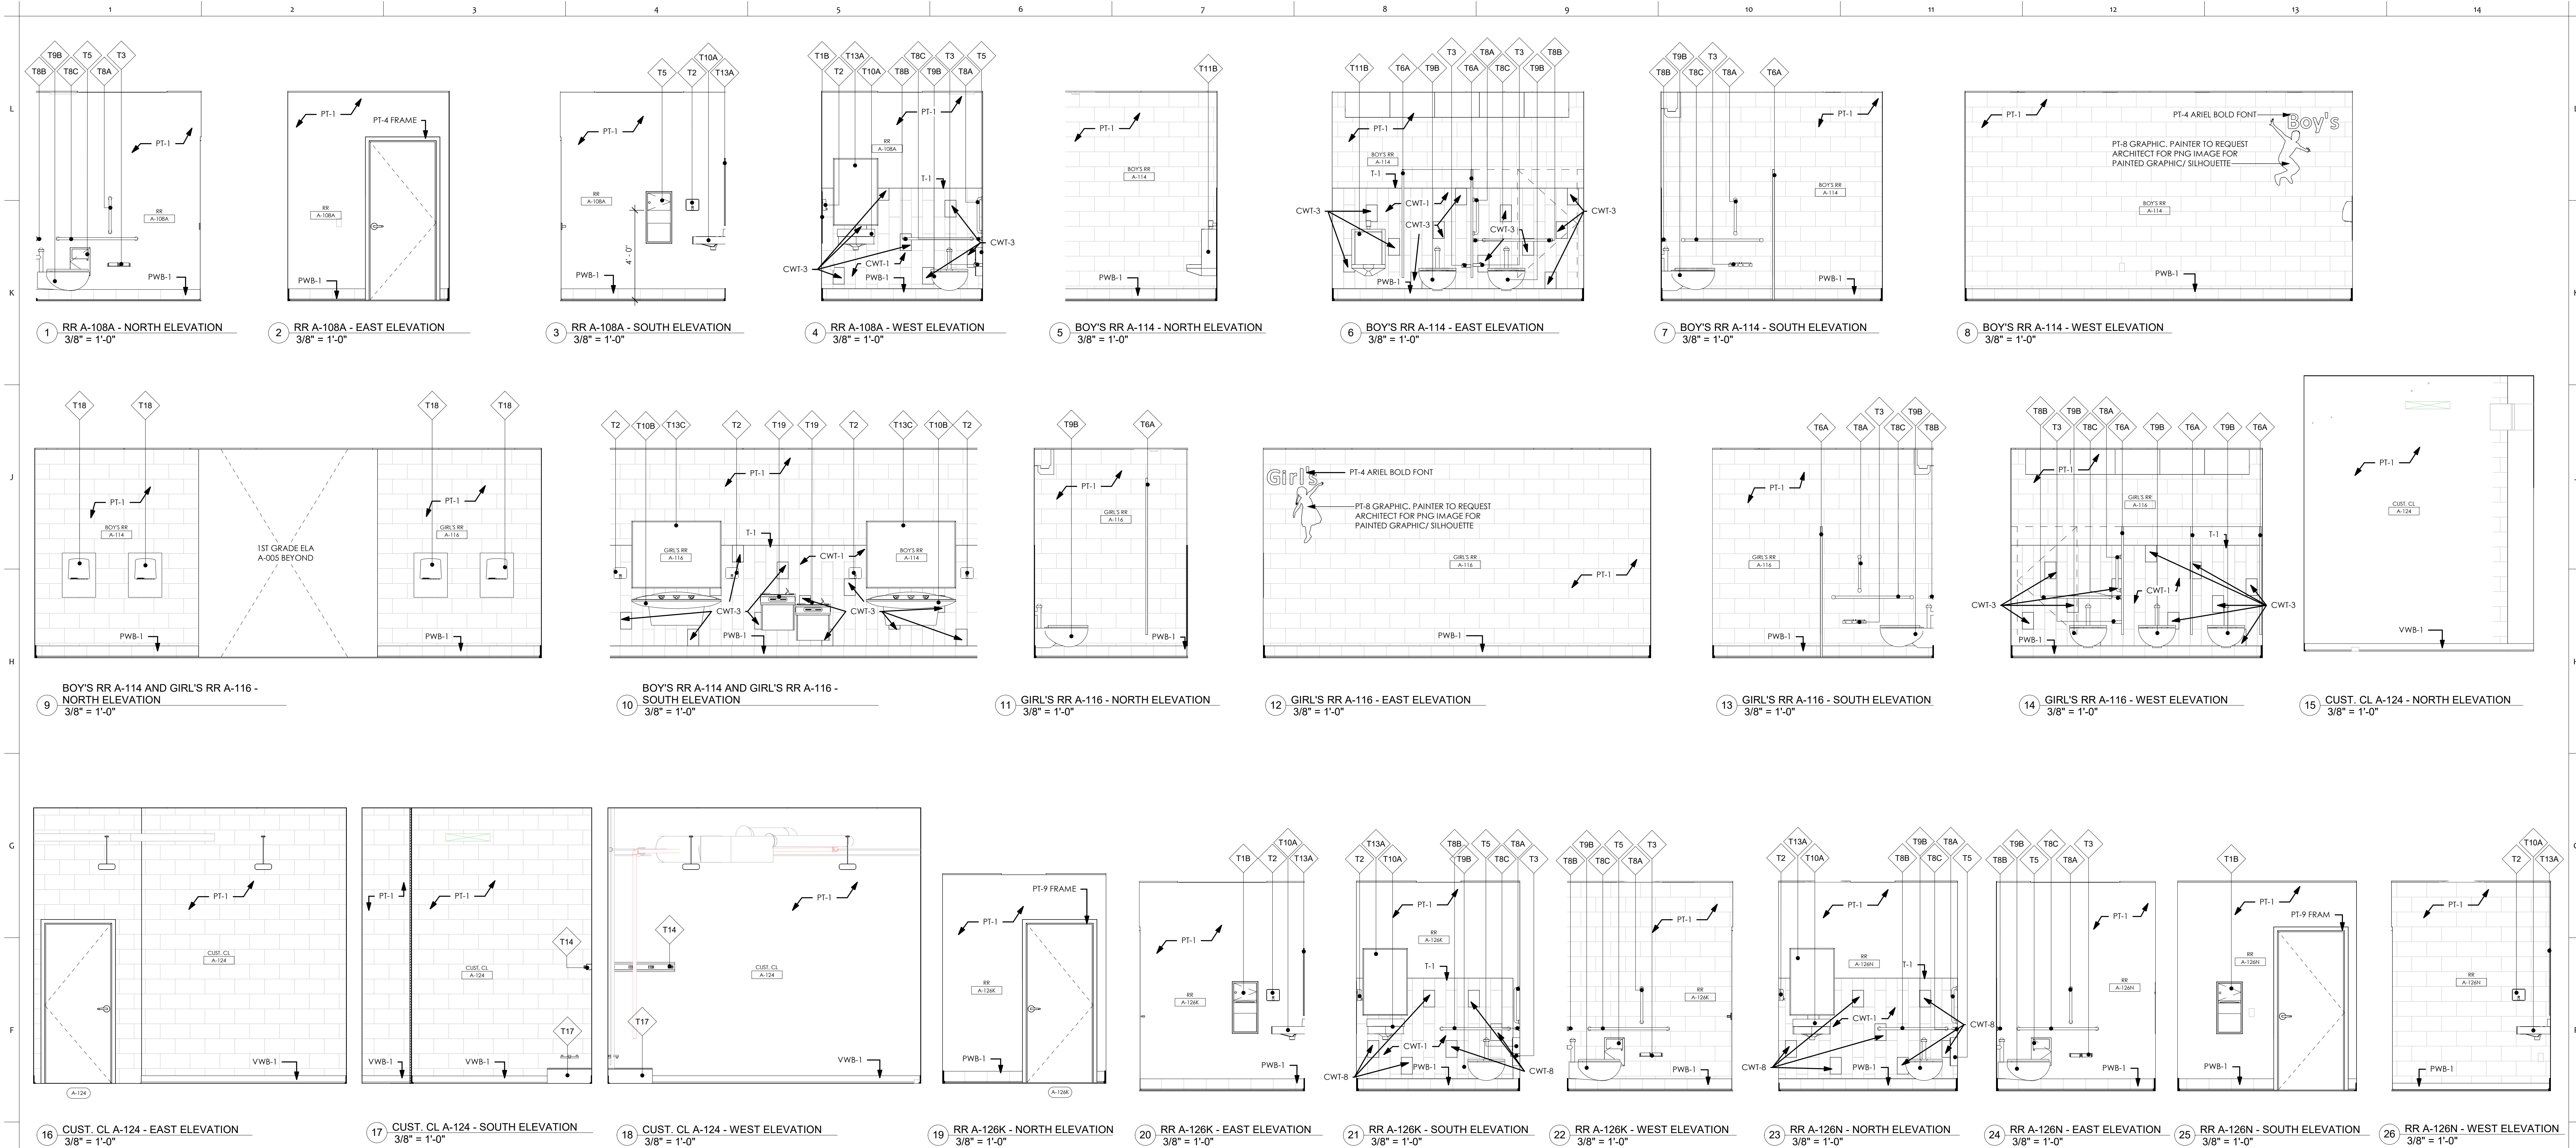

KEYED FIXTURES

ITEM DESIGNATION	T1B	T2	T3	T5	T6A	T7	T8A	T8B	T8C	T9B	T10A	T10B	T11B	T12A	T12B
MOUNTING HEIGHT															
FINISH FLOOR															
PRE-K/ KINDERGARTEN	X= 3'-0"	X= 3'-0"	X= 1'-3"	-	-	-	X= 1'-9"	X= 1'-9"	X= 1'-9"	X= 1'-2"	X= 2'-2"	X= 2'-2"	X= 1'-5"	X= 1'-7"	X= 6'-8"
GRADES 1-4	X= 3'-6"	X= 3'-6"	X= 1'-5"	-	-	-	X= 2'-0"	X= 1'-10"	X= 1'-10"	X= 1'-3"	X= 2'-7"	X= 2'-7"	X= 1'-5"	X= 1'-7"	X= 6'-8"
ADULT	X= 4'-0"	X= 4'-0"	X= 1'-6"	X= 2'-4"	-	-	X= 3'-0"	X= 2'-10"	X= 2'-10"	X= 1'-6"	X= 2'-10"	X= 2'-10"	X= 1'-5"	X= 1'-7"	X= 6'-8"

ITEM DESIGNATION	T12D	T13A	T13C	T14	T17	T18	T19	T20	T21
FIXTURE MOUNTING									
FINISH FLOOR									
PRE-K/ KINDERGARTEN	X= 4'-0"	X= 2'-8"	X= 2'-8"	-	-	X= 3'-0"	X= 2'-7"	-	X= 2'-9"
ELEMENTARY	X= 5'-0"	X= 3'-1"	X= 3'-1"	-	-	X= 3'-6"	X= 2'-7"	-	X= 2'-9"
ADULT	X= 7'-0"	X= 3'-4"	X= 3'-4"	-	-	X= 4'-0"	X= 3'-0"	-	X= 2'-9"

RESTROOM ACCESSORIES	
T1A	PAPER TOWEL DISPENSER
T1B	SEMI-RECESSED PAPER TOWEL DISPENSER AND WASTE RECEPTACLE
T2	SURFACE MOUNTED SOAP DISPENSER
T3	TOILET TISSUE DISPENSER
T5	SANITARY PRODUCT DISPOSAL
T6A	TOILET PARTITION
T7	SINGLE CLOTHES HOOK
T8A	GRAB BAR- 18"
T8B	GRAB BAR- 36"
T8C	GRAB BAR- 42"
T9B	HC WATER CLOSET (T.O.S.)
T10A	HC LAVATORY (SEE PLUMBING DRAWINGS)
T10B	LAVATORY WITH SHROUD (SEE PLUMBING DRAWINGS)
T11B	HC URINAL
T12A	HC SHOWER SEAT
T12B	SHOWER CURTAIN AND ROD
T12D	HC SHOWER CONTROL SPRAY (SEE PLUMBING DRAWINGS)
T13A	24" X 36" MIRROR. SEE NOTE 4.
T13C	48" X 36" MIRROR. SEE NOTE 4.
T14	MOPIBROOM HOLDER
T17	JANITOR CLOSET SINK
T18	HAND DRYER
T19	WATER FOUNTAIN
T20	SURFACE MOUNTED BABY CHANGING TABLE
T21	SHOWER CORNER GRAB BAR

PROJECT NO
2203-1

ARCHITECTURAL VISION GROUP, LTD
PLANNERS
ARCHITECTS
23850 SPERRY DRIVE
CLEVELAND, OHIO 44145

CONSULTANT:

MASSILLON CITY SCHOOL
MASSILLON WEST ELEMENTARY
PK-3
250 29TH STREET NW, MASSILLON, OHIO 44646
MASSILLON CITY SCHOOL DISTRICT
MASSILLON, OHIO

PROJECT NO
2203-1

DRAWN BY
CHECKED BY
DATE

7/23/23
100% BID PERMIT SET
ISSUED AS:

RESTROOM,
SHOWER AND
CLOSET INT.
ELEVATIONS

SCALE: As Indicated
SHEET NO
A-423