


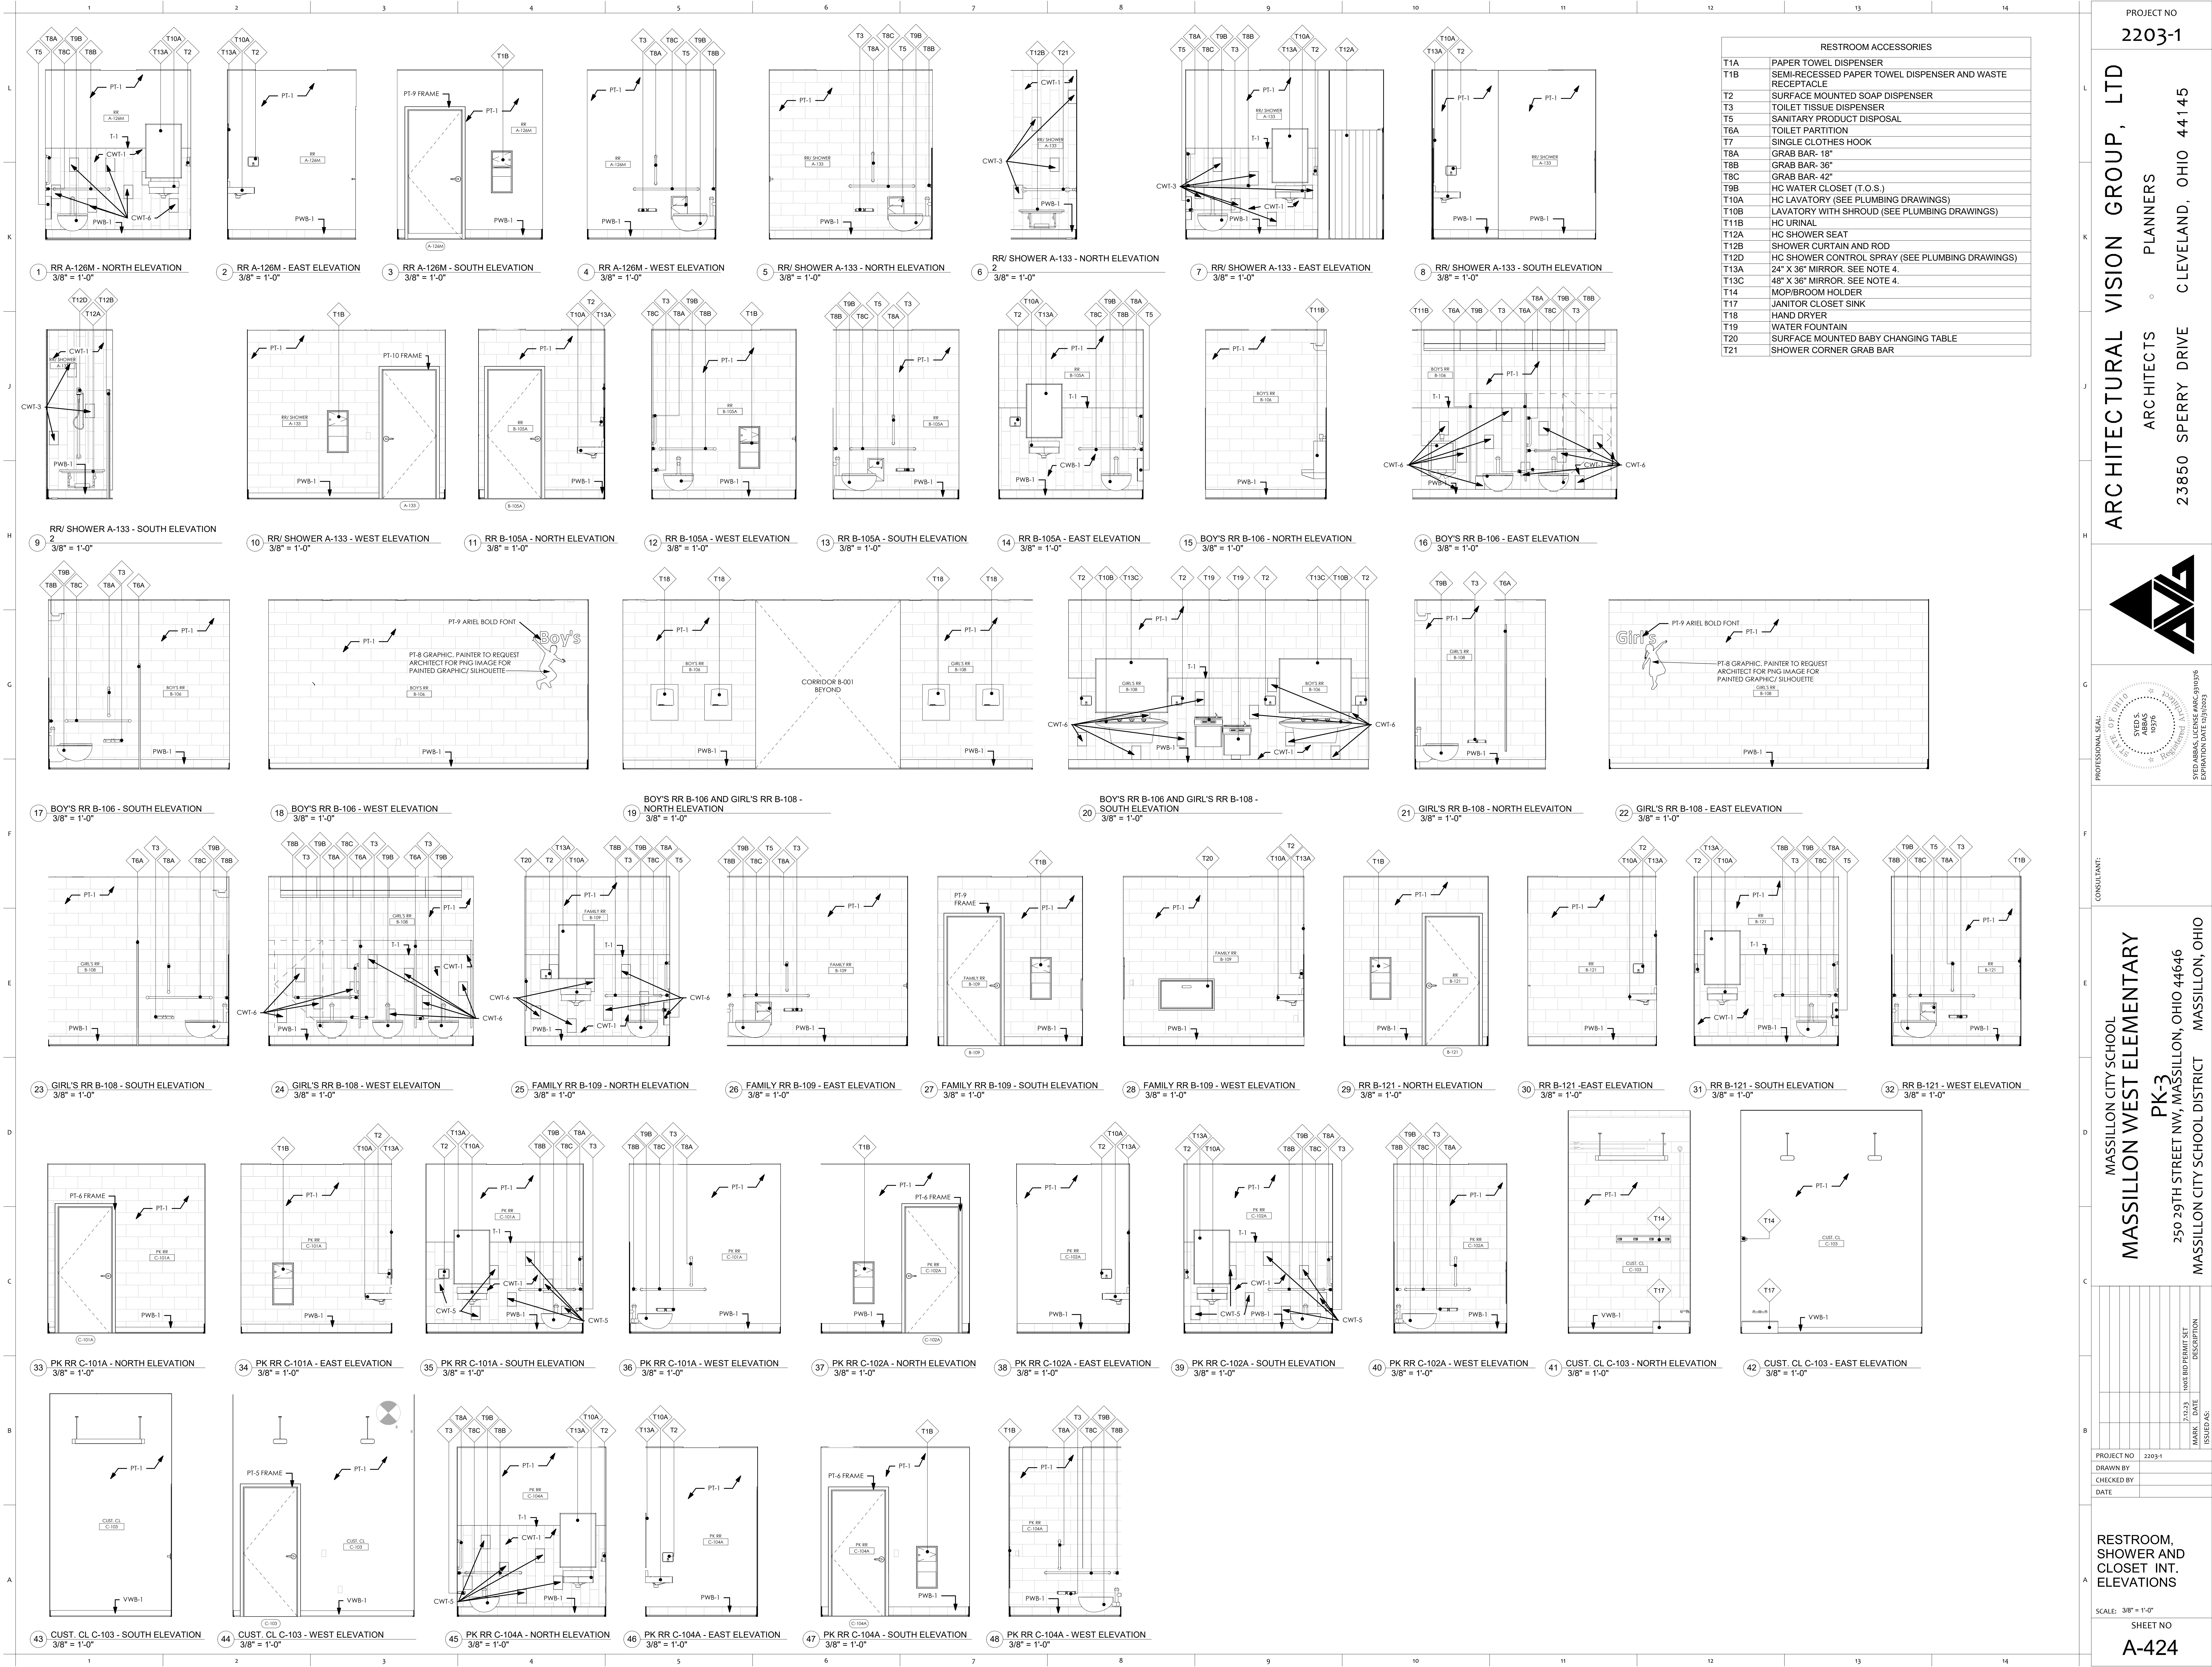

RESTROOM ACCESSORIES	
T1A	PAPER TOWEL DISPENSER
T1B	SEMI-RECESSED PAPER TOWEL DISPENSER AND WASTE RECEPTACLE
T2	SURFACE MOUNTED SOAP DISPENSER
T3	TOILET TISSUE DISPENSER
T5	SANITARY PRODUCT DISPOSAL
T6A	TOILET PARTITION
T7	SINGLE CLOTHES HOOK
T8A	GRAB BAR- 18"
T8B	GRAB BAR- 36"
T8C	GRAB BAR- 42"
T9B	HC WATER CLOSET (T.O.S.)
T10A	HC LAVATORY (SEE PLUMBING DRAWINGS)
T10B	LAVATORY WITH SHROUD (SEE PLUMBING DRAWINGS)
T11B	HC URINAL
T12A	HC SHOWER SEAT
T12B	SHOWER CURTAIN AND ROD
T12D	HC SHOWER CONTROL SPRAY (SEE PLUMBING DRAWINGS)
T13A	24" X 36" MIRROR. SEE NOTE 4.
T13C	48" X 36" MIRROR. SEE NOTE 4.
T14	MOPIBROOM HOLDER
T17	JANITOR CLOSET SINK
T18	HAND DRYER
T19	WATER FOUNTAIN
T20	SURFACE MOUNTED BABY CHANGING TABLE
T21	SHOWER CORNER GRAB BAR

PROJECT NO
2203-1

ARCHITECTURAL VISION GROUP, LTD
PLANNERS
ARCHITECTS
23850 SPERRY DRIVE
CLEVELAND, OHIO 44145

PROFESSIONAL SEAL
SYED S. SYED
10376
EXPIRATION DATE 12/31/2023

MASSILLON CITY SCHOOL
MASSILLON WEST ELEMENTARY
PK-3
250 29TH STREET NW, MASSILLON, OHIO 44646
MASSILLON CITY SCHOOL DISTRICT

PROJECT NO
2203-1
DRAWN BY
CHECKED BY
DATE

7/23/23
100% BID PERMIT SET
FILE
ISSUES/AS:

RESTROOM,
SHOWER AND
CLOSET INT.
ELEVATIONS

SCALE: 3/8" = 1'-0"
SHEET NO
A-424