


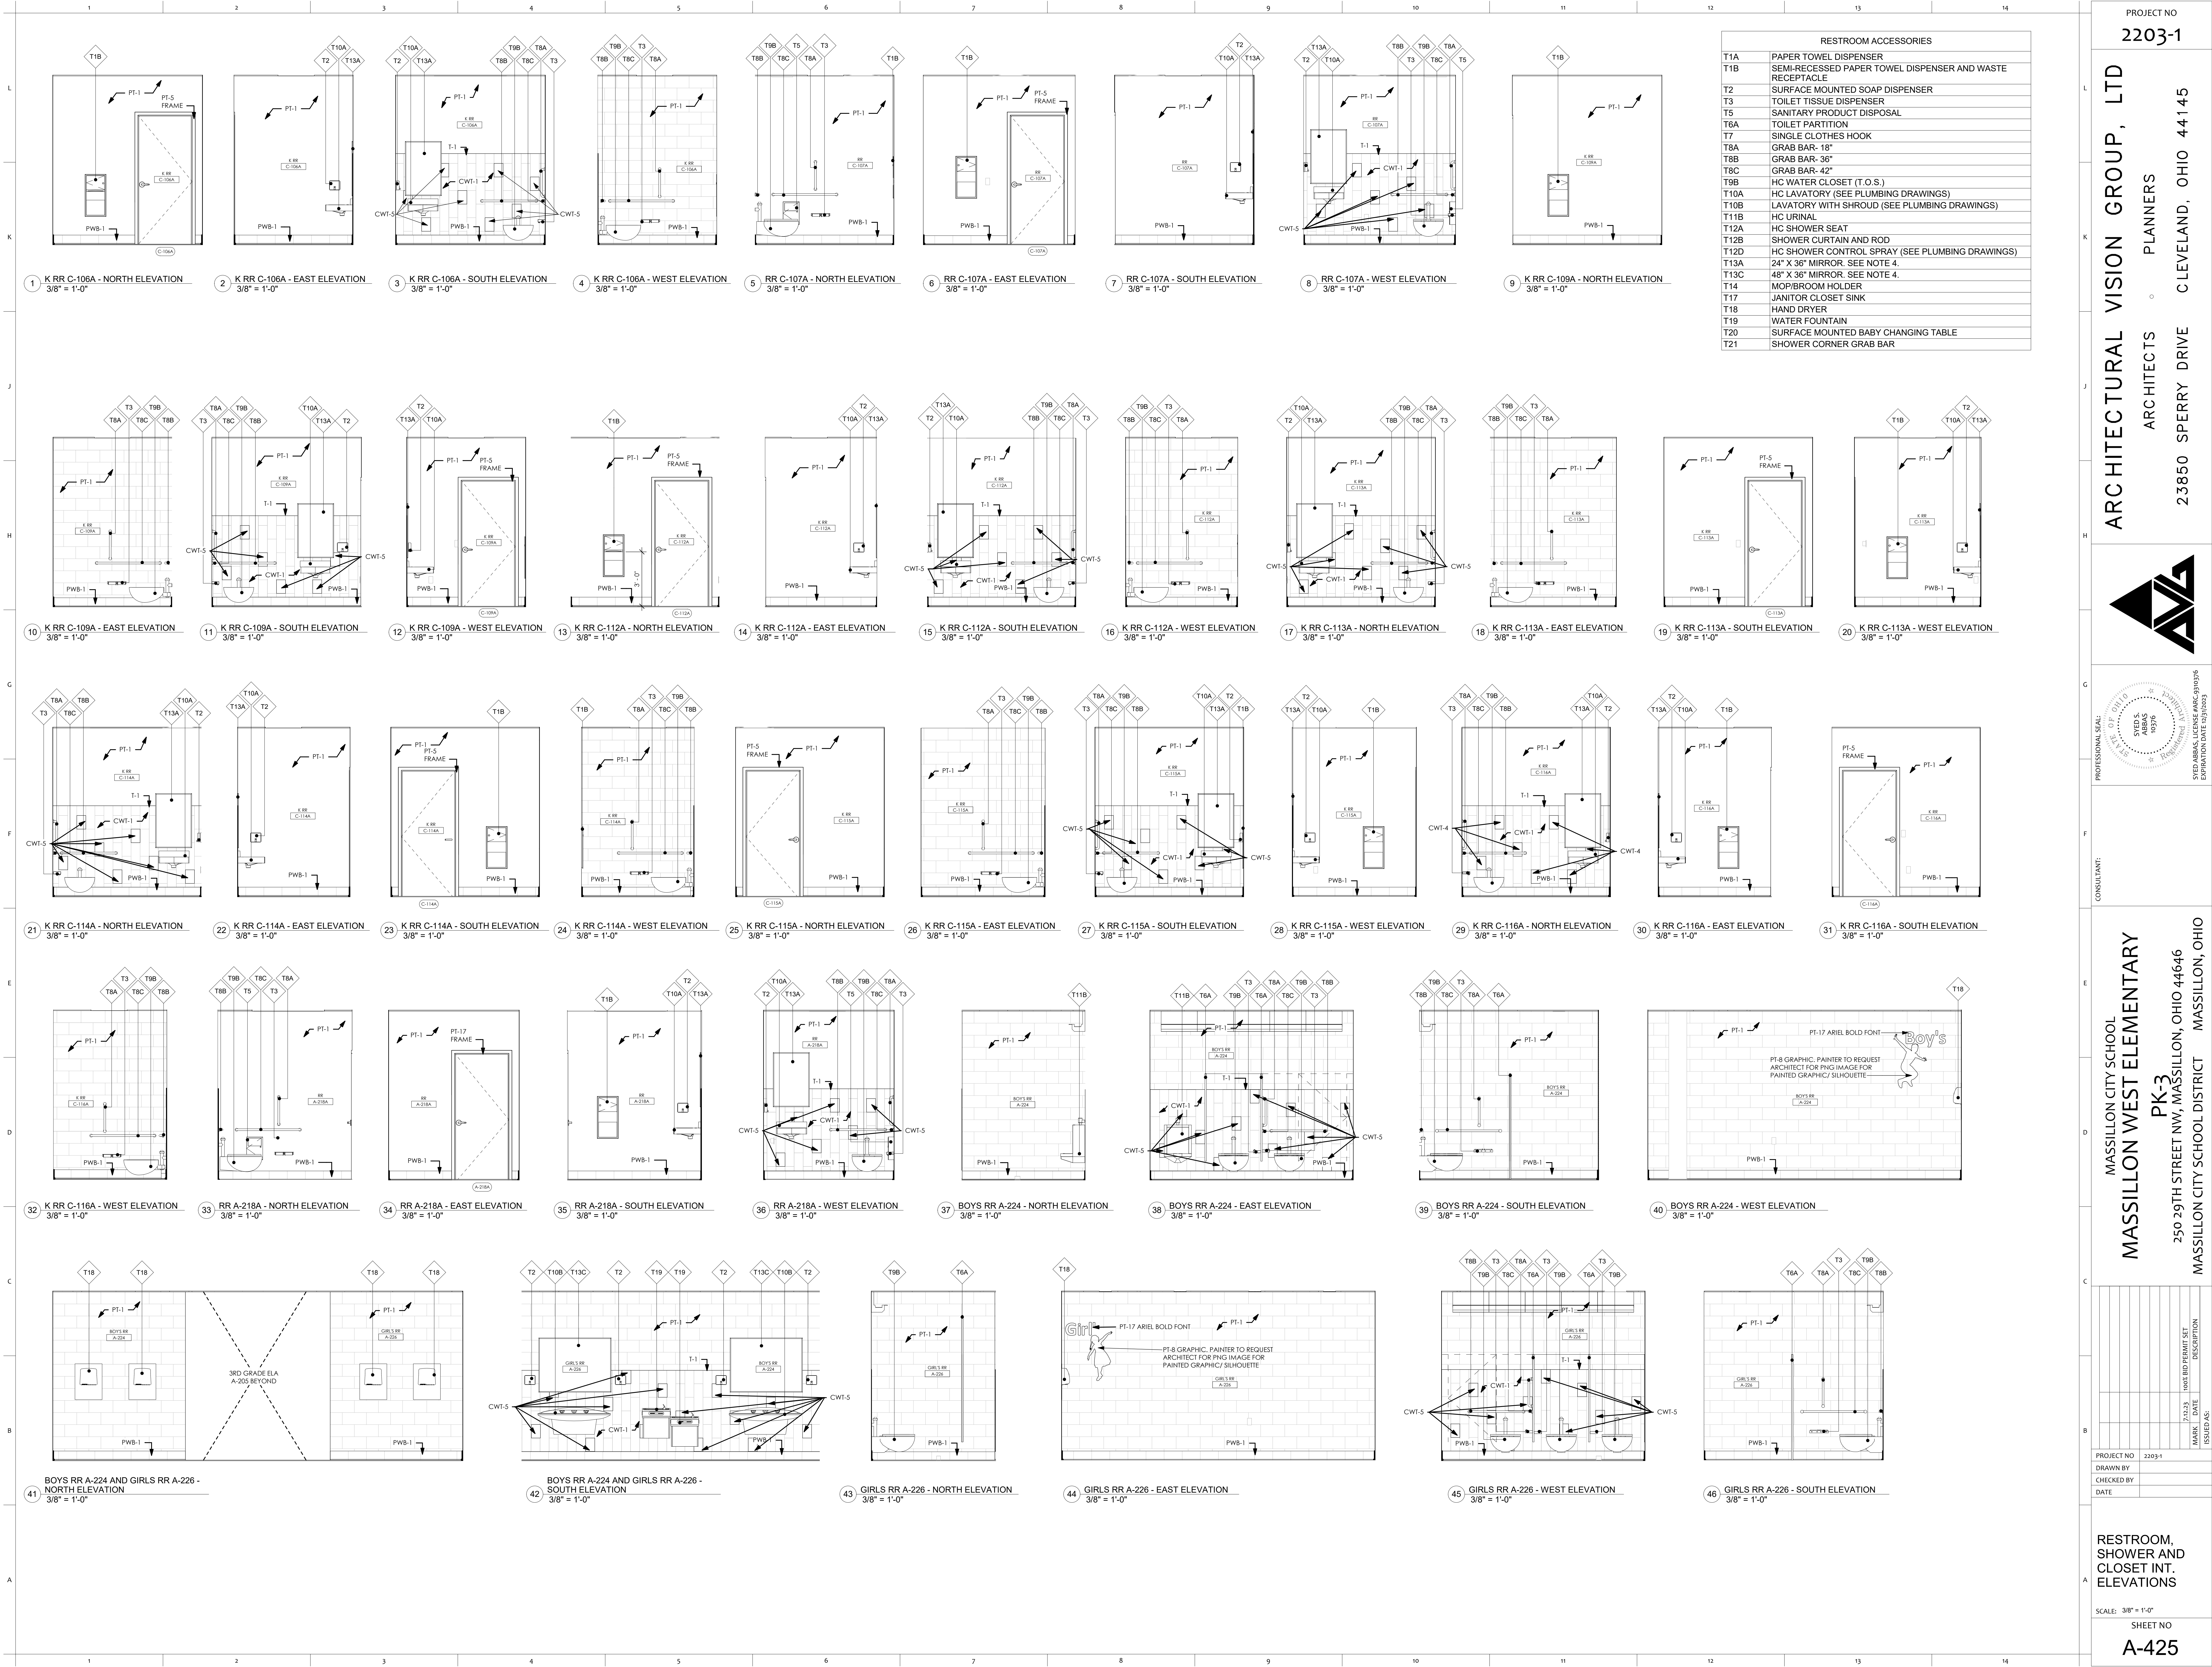

PROJECT NO
2203-1

ARCHITECTURAL VISION GROUP, LTD
PLANNERS
ARCHITECTS
23850 SPERRY DRIVE
CLEVELAND, OHIO 44145

PROFESSIONAL SEAL
SYED S.
10376
EXPIRATION DATE 12/31/2025

CONSULTANT:

MASSILLON CITY SCHOOL
MASSILLON WEST ELEMENTARY
PK-3
250 29TH STREET NW, MASSILLON, OHIO 44646
MASSILLON CITY SCHOOL DISTRICT
MASSILLON, OHIO

PROJECT NO 2203-1
DRAWN BY
CHECKED BY
DATE

7/23/23 100% BID PERMIT SET
DATE DATE DATE
ISSUED AS:

RESTROOM, SHOWER AND CLOSET INT. ELEVATIONS
SCALE: 3/8" = 1'-0"
SHEET NO
A-425