



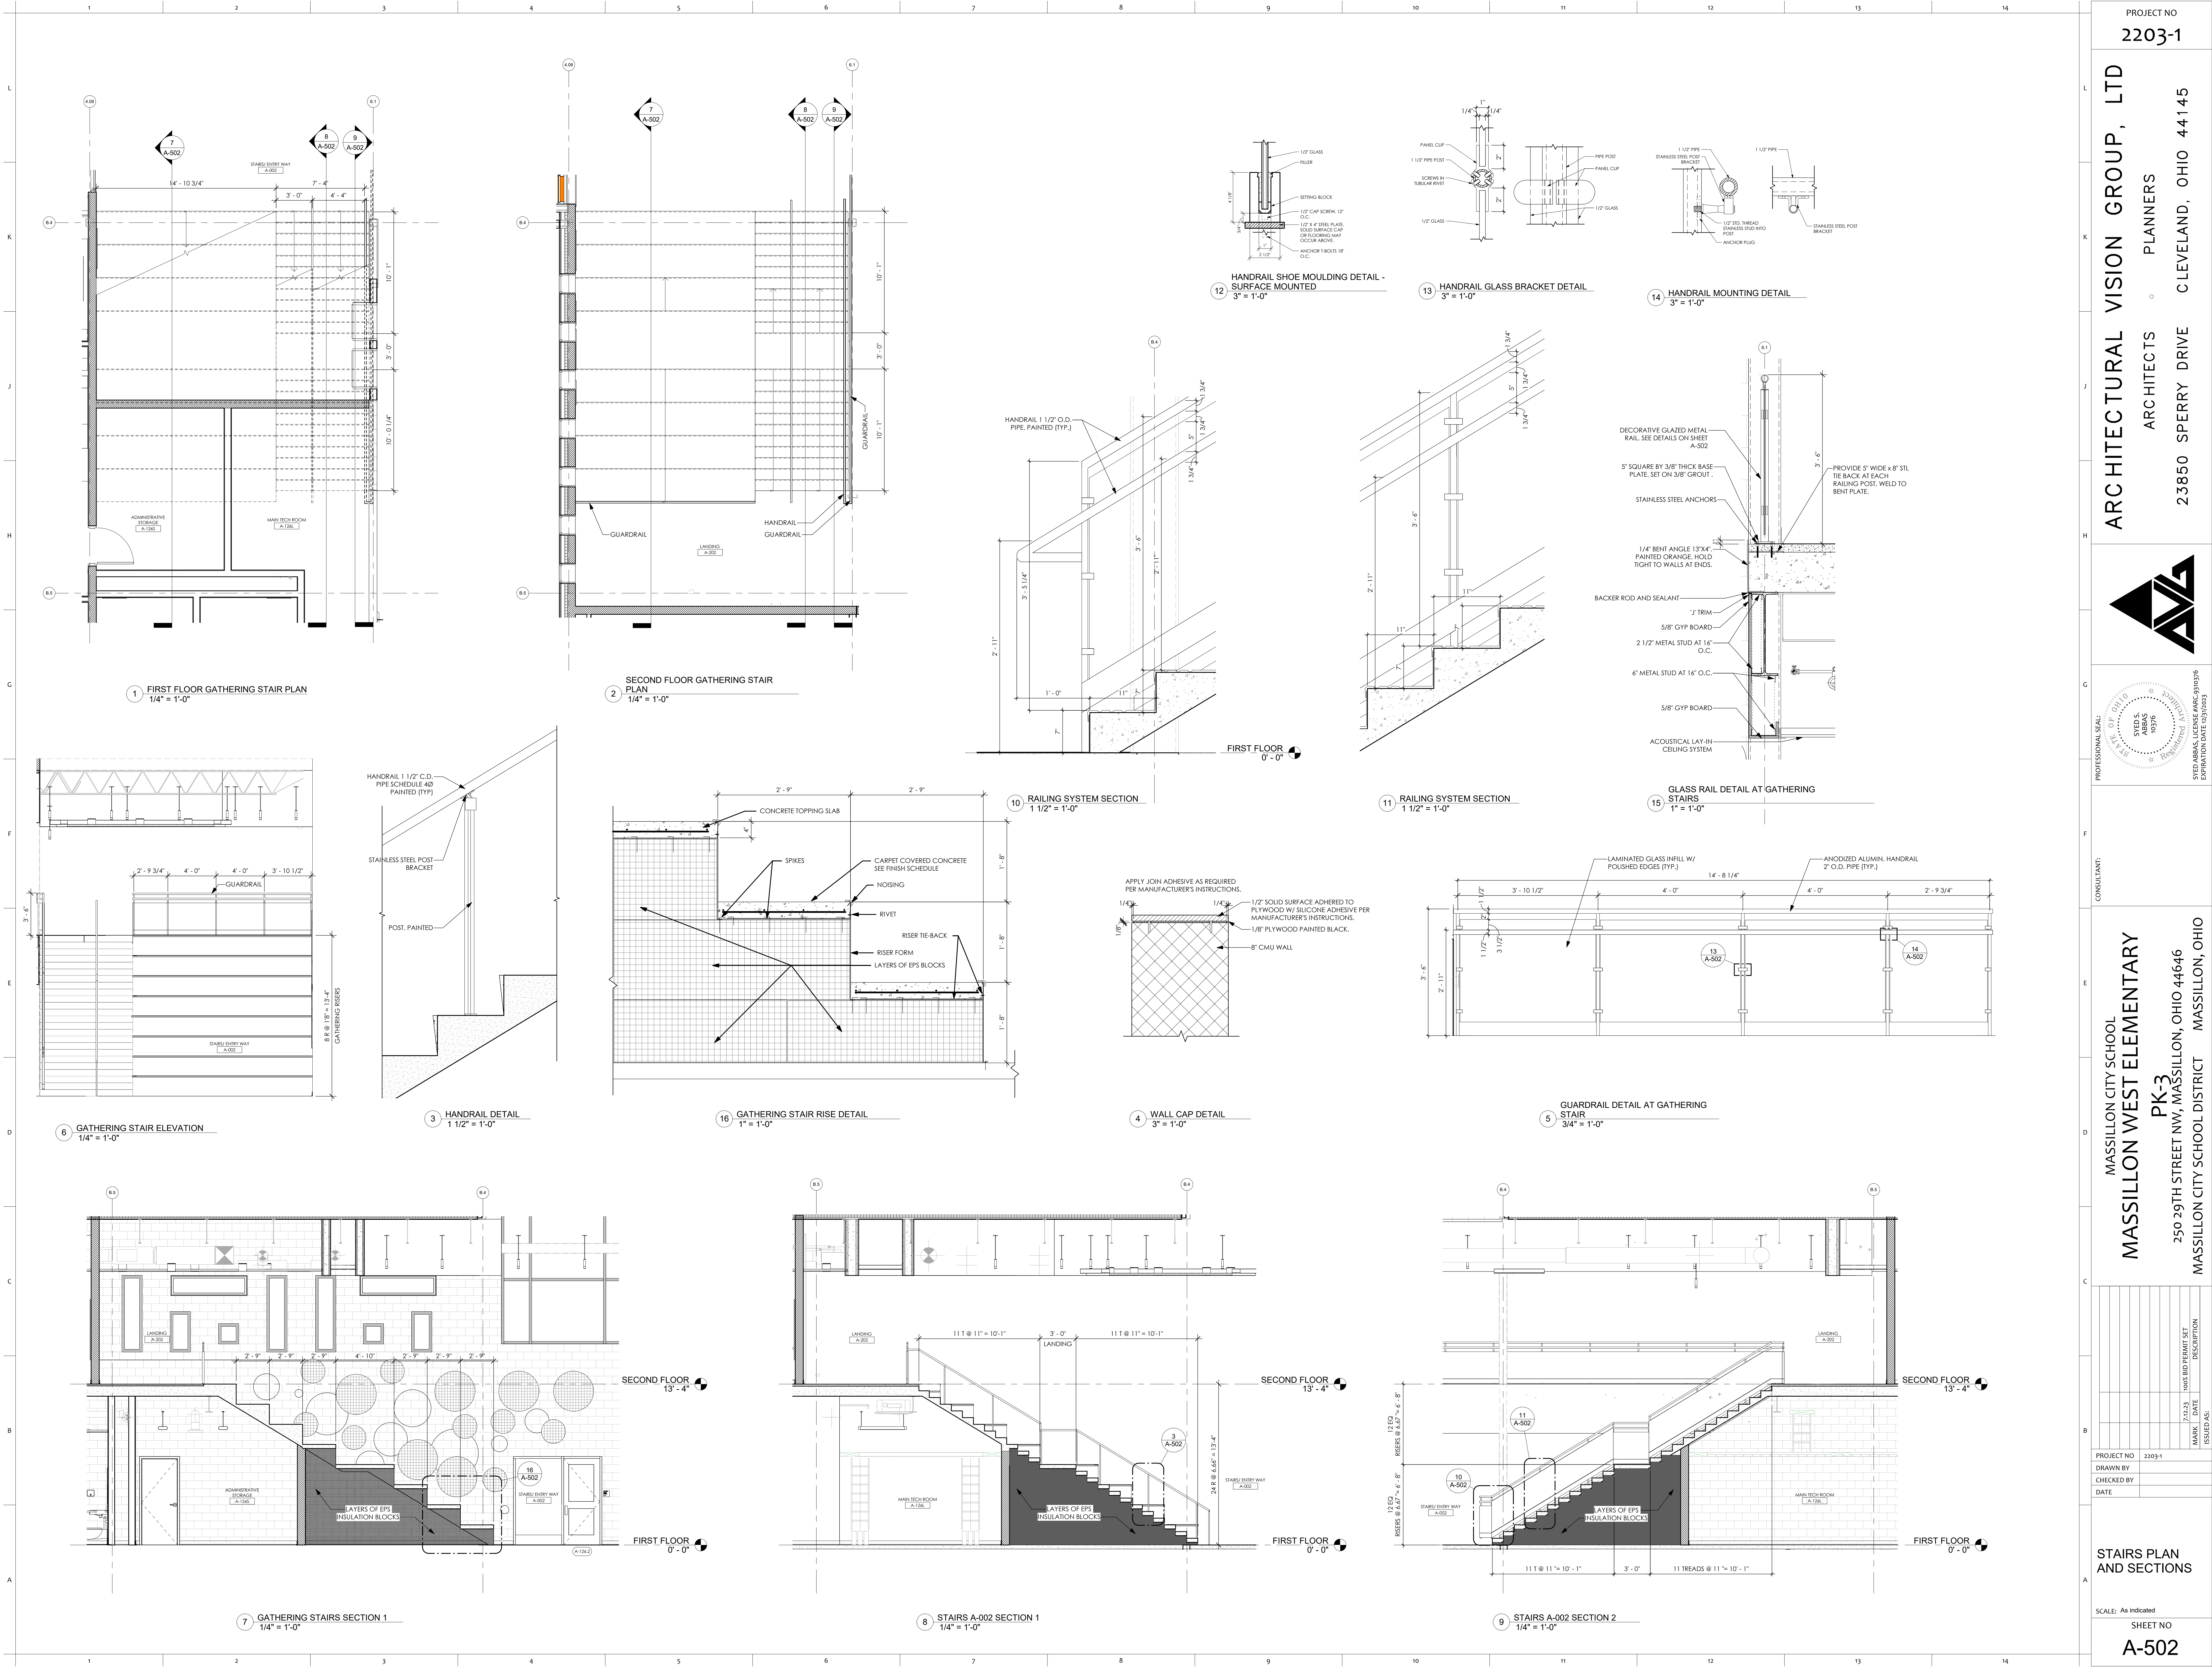

PROJECT NO
2203-1

ARCHITECTURAL VISION GROUP, LTD
PLANNERS
ARCHITECTS
23850 SPERRY DRIVE
CLEVELAND, OHIO 44145

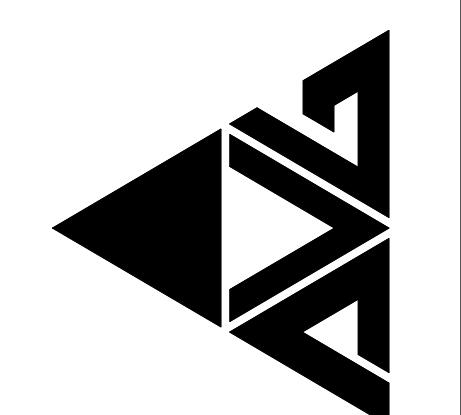

PROFESSIONAL SEAL
STATE OF OHIO
SYDNEY S. HARRIS
10376
EXPIRATION DATE 12/31/2023

CONSULTANT:
MASSILLON CITY SCHOOL
MASSILLON WEST ELEMENTARY
PK-3
250 29TH STREET NW, MASSILLON, OHIO 44646
MASSILLON CITY SCHOOL DISTRICT
MASSILLON, OHIO

NO.	DATE	DESCRIPTION
7/23/23	100% BID PERMIT SET	

PROJECT NO 2203-1
DRAWN BY
CHECKED BY
DATE

STAIRS PLAN AND SECTIONS
SCALE: As Indicated
SHEET NO
A-502