


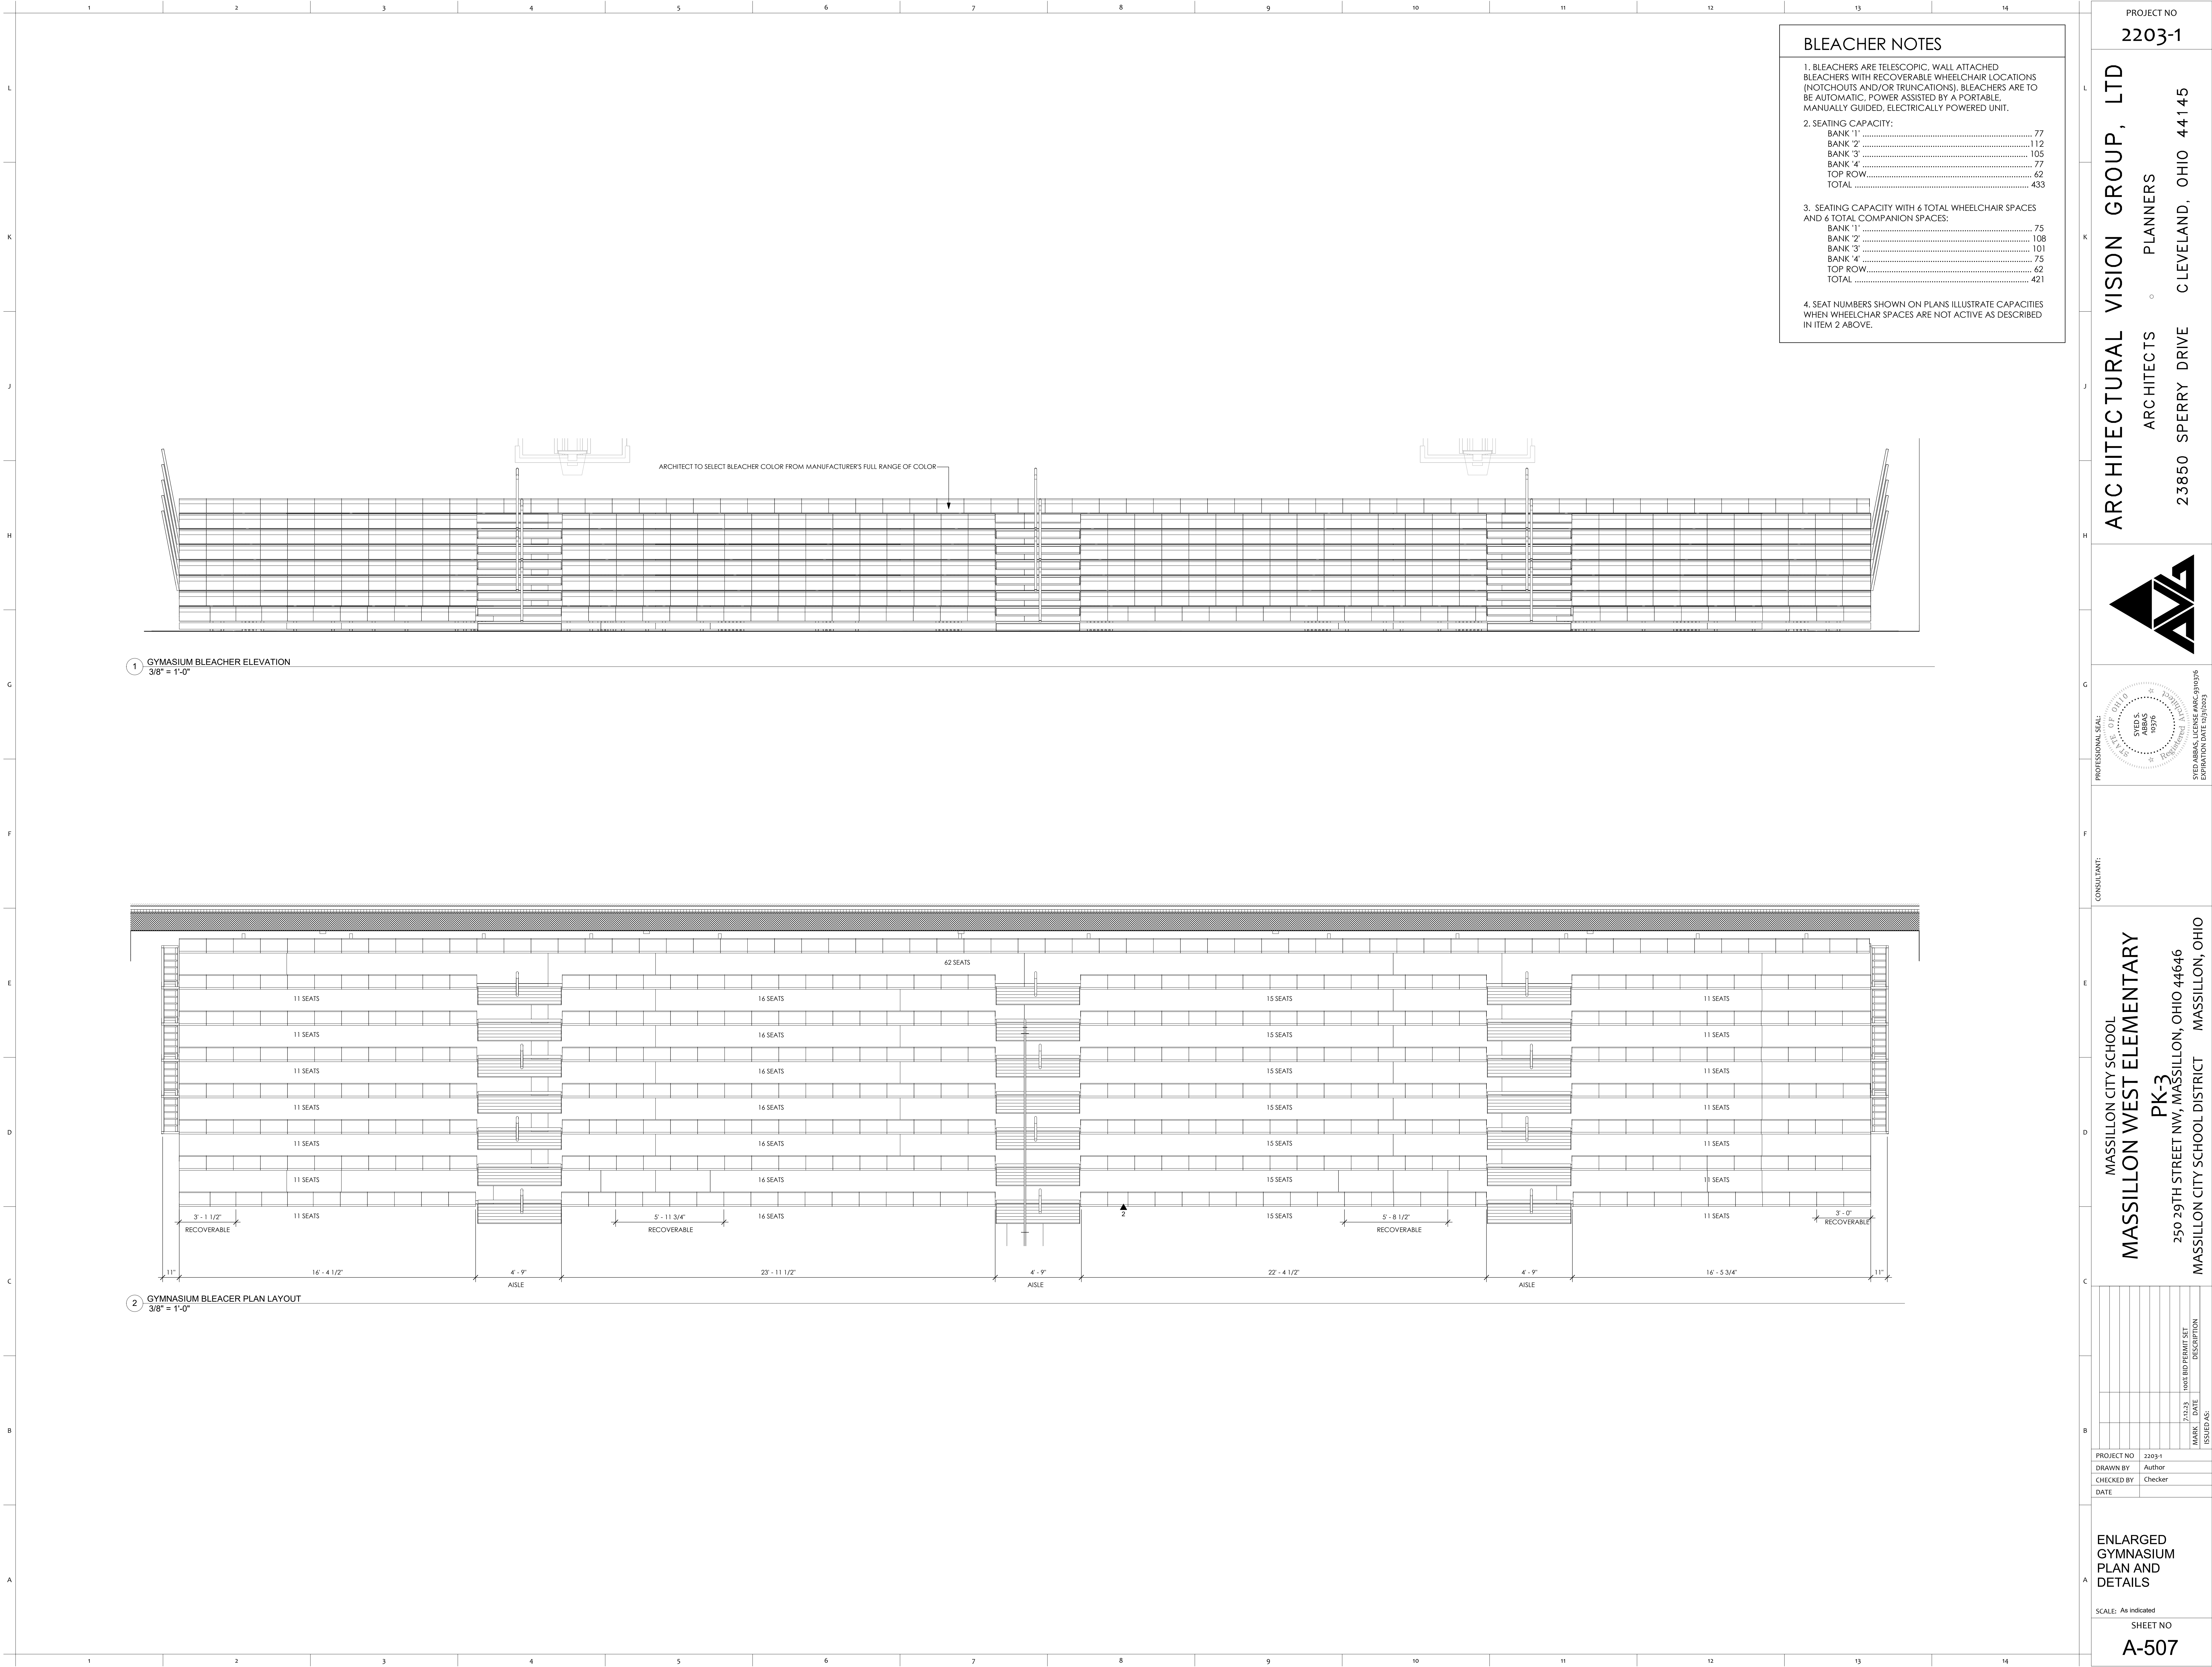


BLEACHER NOTES

1. BLEACHERS ARE TELESCOPIC, WALL ATTACHED BLEACHERS WITH RECOVERABLE WHEELCHAIR LOCATIONS (NOTCHOUTS AND/OR TRUNCATIONS). BLEACHERS ARE TO BE AUTOMATIC, POWER ASSISTED BY A PORTABLE, MANUALLY GUIDED, ELECTRICALLY POWERED UNIT.
2. SEATING CAPACITY:
- | | | |
|--------------|-------|-----|
| BANK '1' | | 77 |
| BANK '2' | | 112 |
| BANK '3' | | 105 |
| BANK '4' | | 77 |
| TOP ROW..... | 62 | |
| TOTAL | 433 | |
3. SEATING CAPACITY WITH 6 TOTAL WHEELCHAIR SPACES AND 6 TOTAL COMPANION SPACES:
- | | | |
|--------------|-------|-----|
| BANK '1' | | 75 |
| BANK '2' | | 108 |
| BANK '3' | | 101 |
| BANK '4' | | 75 |
| TOP ROW..... | 62 | |
| TOTAL | 421 | |
4. SEAT NUMBERS SHOWN ON PLANS ILLUSTRATE CAPACITIES WHEN WHEELCHAIR SPACES ARE NOT ACTIVE AS DESCRIBED IN ITEM 2 ABOVE.

PROJECT NO
2203-1

ARCHITECTURAL VISION GROUP, LTD
ARCHITECTS
PLANNERS
23850 SPERRY DRIVE
CLEVELAND, OHIO 44145

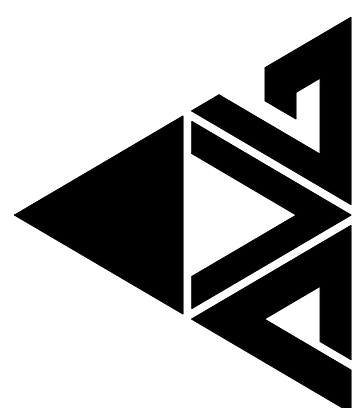

CONSULTANT:

MASSILLON CITY SCHOOL
MASSILLON WEST ELEMENTARY
PK-3
250 29TH STREET NW, MASSILLON, OHIO 44646
MASSILLON CITY SCHOOL DISTRICT MASSILLON, OHIO

DATE	ISSUED FOR	DESCRIPTION
7/23/23	100% BID PERMIT SET	

PROJECT NO	2203-1
DRAWN BY	Author
CHECKED BY	Checker
DATE	

ENLARGED
GYMNASIUM
PLAN AND
DETAILS

SCALE: As Indicated
SHEET NO
A-507