


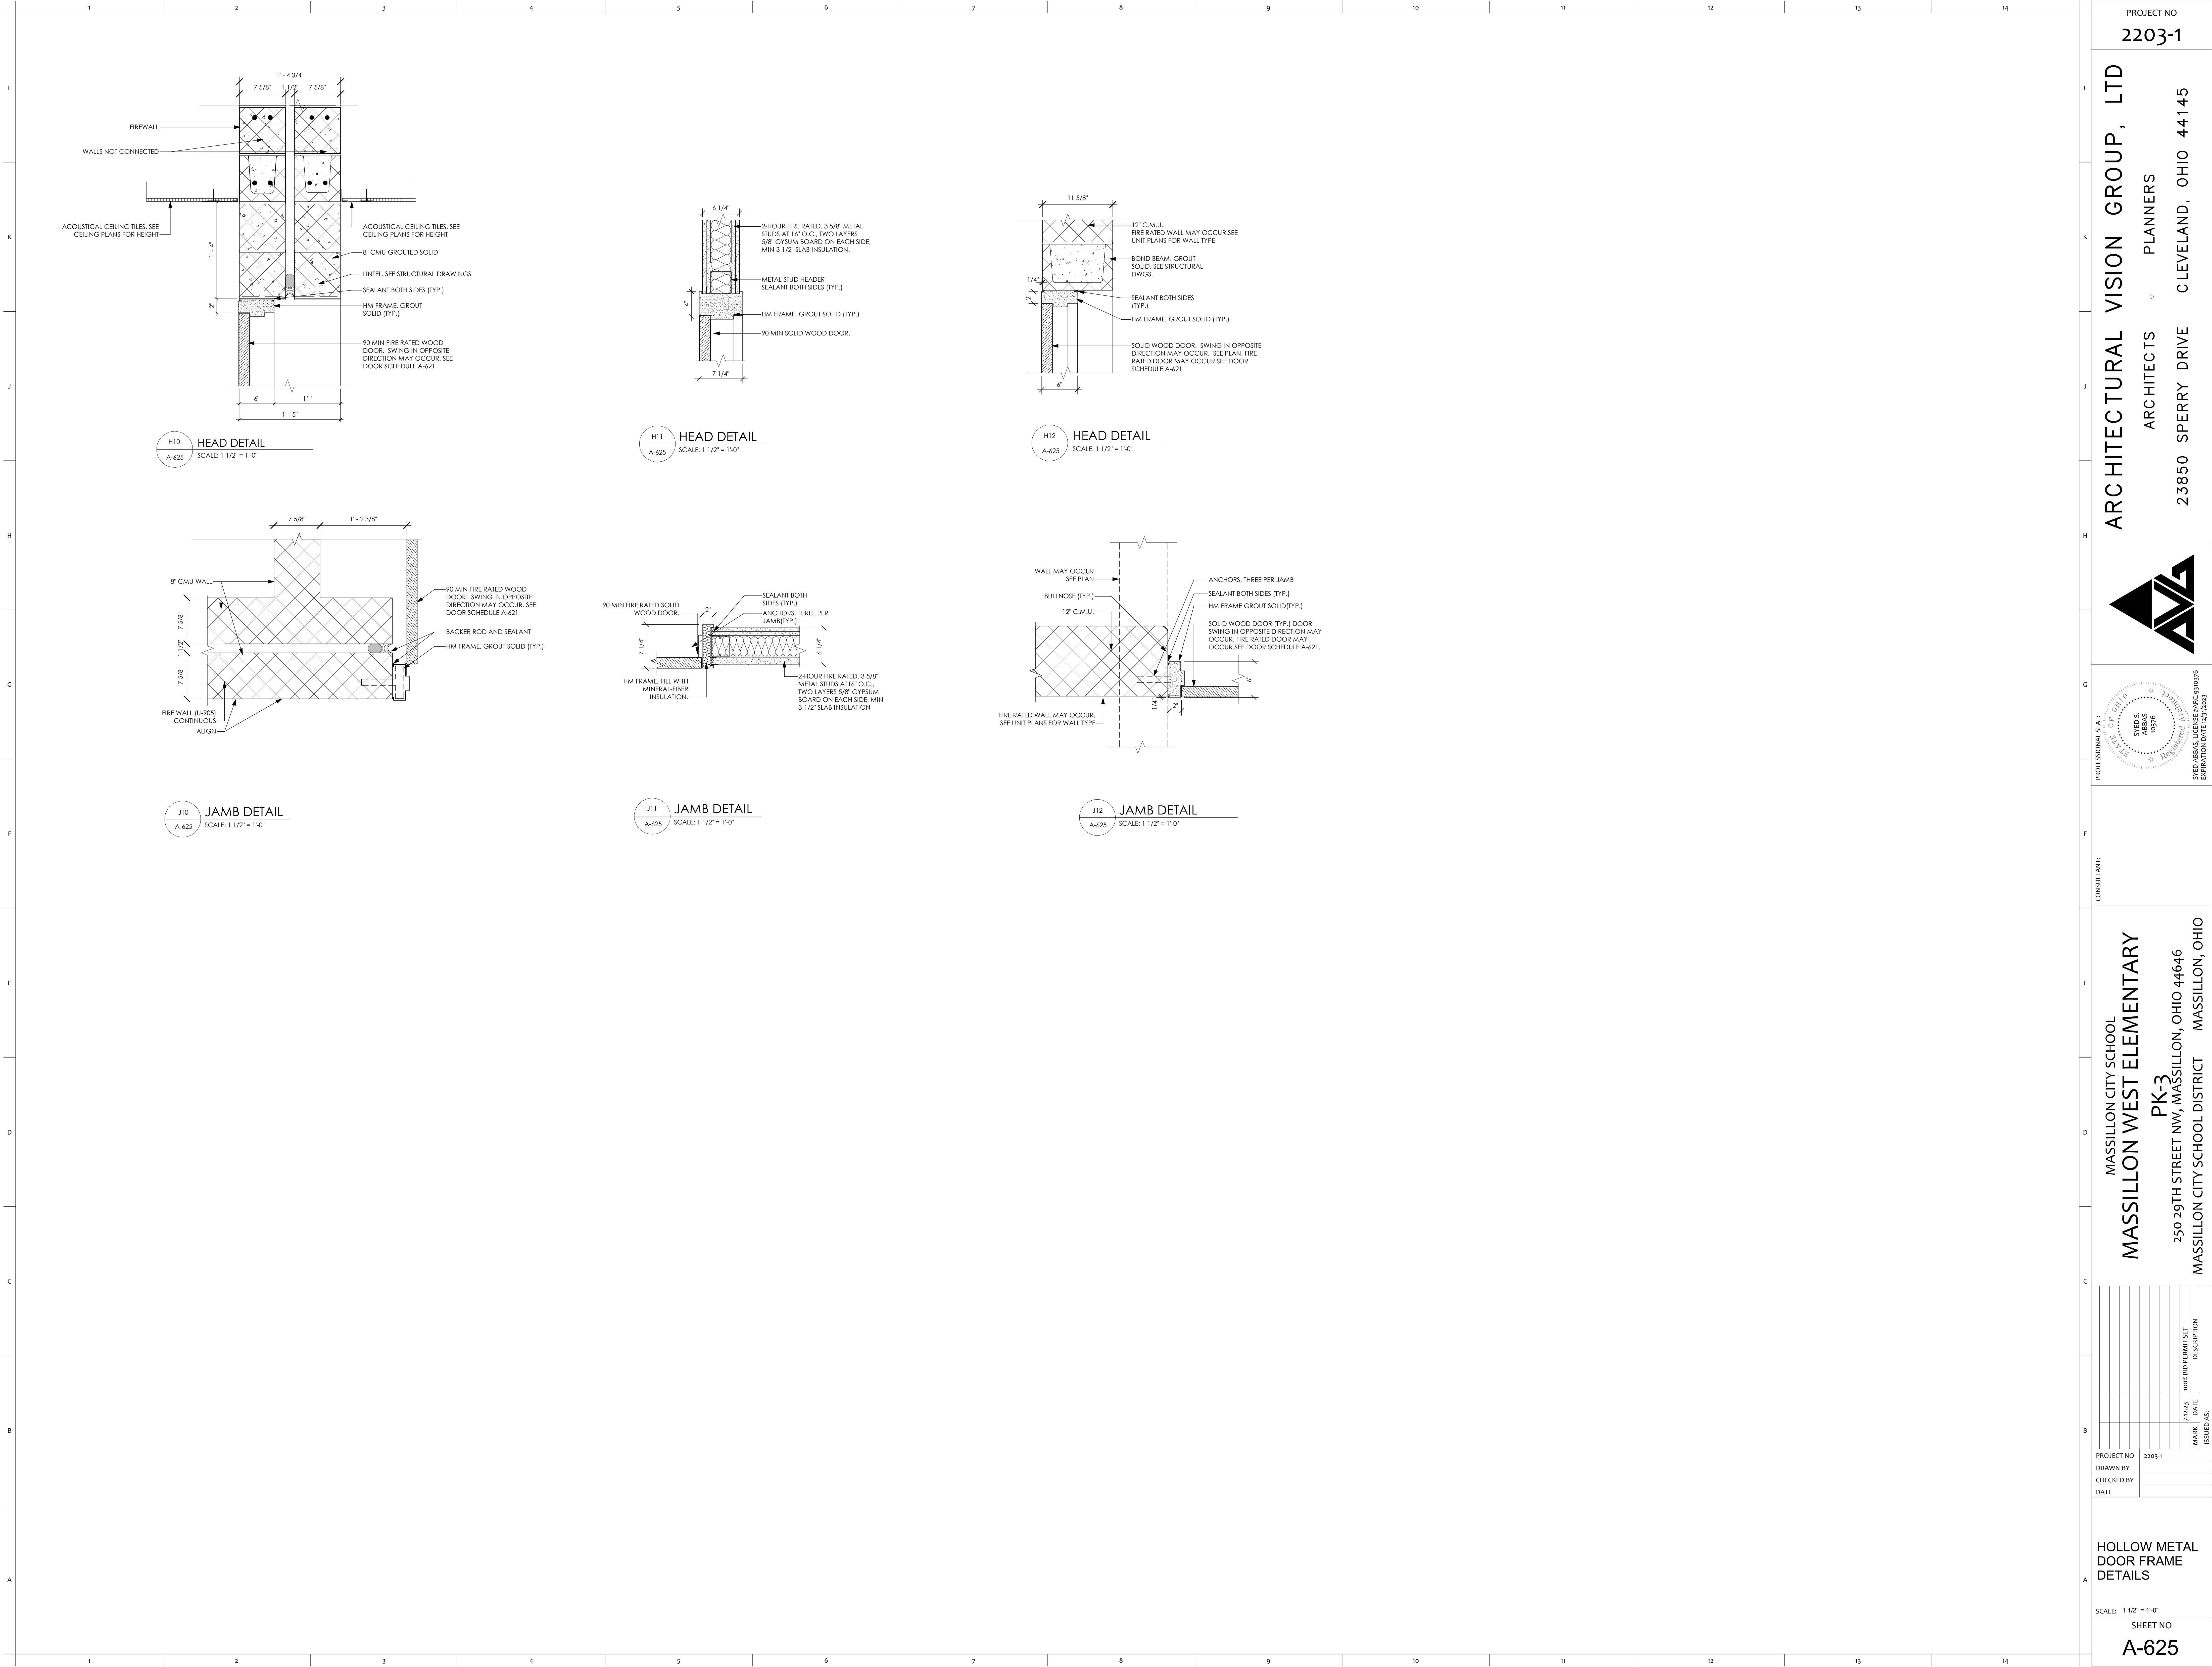


PROJECT NO
2203-1

ARCHITECTURAL VISION GROUP, LTD

ARCHITECTS

PLANNERS

CLEVELAND, OHIO 44145

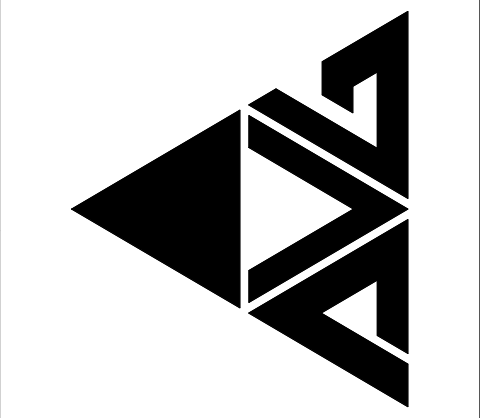

PROFESSIONAL SEAL

STATE OF OHIO
SEAL
10376
EXPIRATION DATE 12/31/2023

CONSULTANT:

MASSILLON CITY SCHOOL
MASSILLON WEST ELEMENTARY
PK-3
250 29TH STREET NW, MASSILLON, OHIO 44646
MASSILLON CITY SCHOOL DISTRICT MASSILLON, OHIO

PROJECT NO	2203-1
DRAWN BY	
CHECKED BY	
DATE	

7/23/23	100% BID PERMIT SET
DATE	DESCRIPTION
ISSUED AS:	

HOLLOW METAL
DOOR FRAME
DETAILS

SCALE: 1 1/2" = 1'-0"

SHEET NO
A-625