


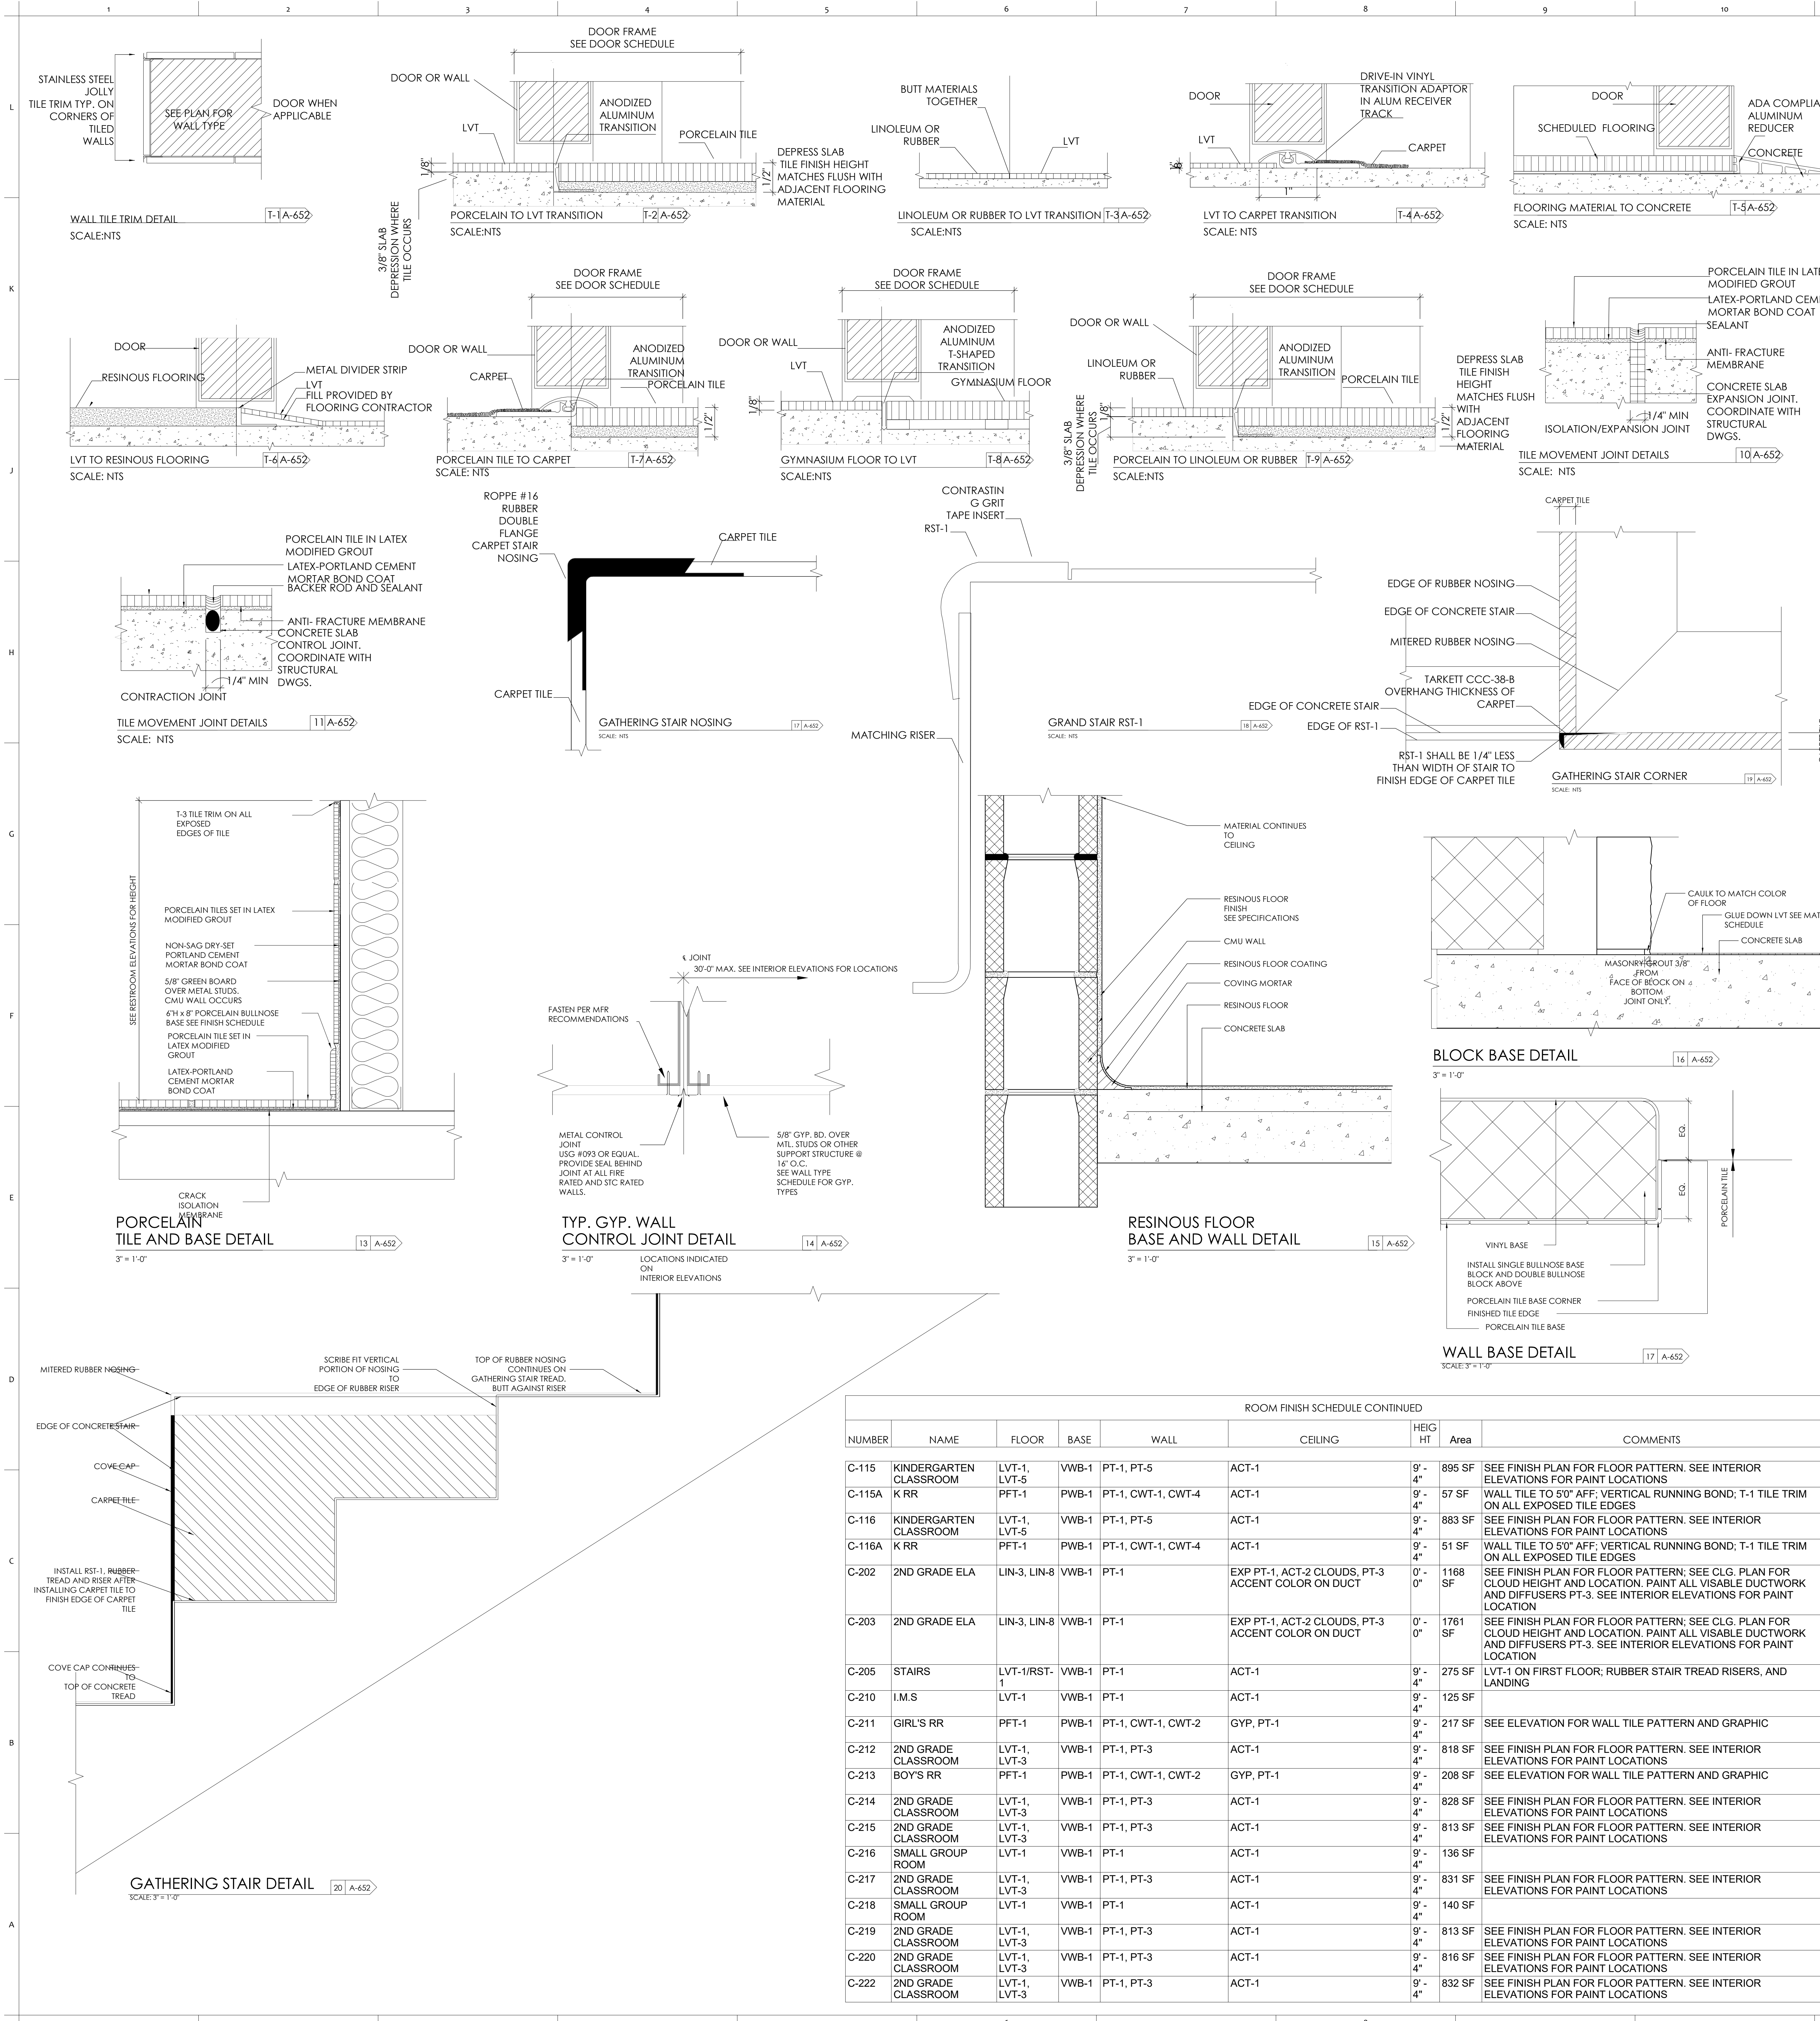

			12		13		14	
MATERIAL SCHEDULE - BASIS OF DESIGN								
FINISH TAG	MANUFACTURER	COLLECTION / STYLE	COLOR	SIZE	DESCRIPTION	INSTALL PATTERN	Comments	
CPT-1	SHAW	SATURATE TILE	07669 ORANGE	9" X 36"	CARPET TILE		SEE FINISH PLAN	
CPT-2	SHAW	CHROMATONE TILE	07669 ORANGE TAUPE	18" X 36"	CARPET TILE		SEE FINISH PLAN	
CPT-3	SHAW	CHROMATONE TILE	07515 CHORCOAL TAUPE	18" X 36"	CARPET TILE		SEE FINISH PLAN	
CPT-4	SHAW	ENGAGE TILE	86112 CLARITY ORANGE	24" X 24"	CARPET TILE		RANDOM	
CPT-5	SHAW	DOWNTIME TILE	57518 SKILL	24" X 24"	CARPET TILE		BRICK	
CPT-6	SHAW	PACE TILE	14557 TRANSVERSE	24" X 24"	WALKOFF CARPET TILE		MONOLITHIC	
CWT-1	DALTILE	COLOR WHEEL CLASSIC	0190 ARCTIC WHITE	18" X 36"	GLAZED CERAMIC WALL TILE		BRICK	
CWT-2	DALTILE	COLOR WHEEL CLASSIC	DH50 SUNFLOWER	6" X 18"	GLAZED CERAMIC WALL TILE		BRICK	
CWT-3	DALTILE	COLOR WHEEL CLASSIC	1098 KEY LIME	6" X 18"	GLAZED CERAMIC WALL TILE		BRICK	
CWT-4	DALTILE	COLOR WHEEL CLASSIC	1049 OCEAN BLUE	6" X 18"	GLAZED CERAMIC WALL TILE		BRICK	
CWT-5	DALTILE	COLOR WHEEL CLASSIC	1178 PLUM CRAZY	6" X 18"	GLAZED CERAMIC WALL TILE		BRICK	
CWT-6	DALTILE	COLOR WHEEL CLASSIC	1097 ORANGE BURST	6" X 18"	GLAZED CERAMIC WALL TILE		BRICK	
LAM-1	WILSONART		8229-60 FRISTON ASH		LAMINATE			
LAM-2	WILSONART		4924-60 WHITE CARRARA		LAMINATE			
LAM-3	WILSONART		13097-60 CORNFLOWER		LAMINATE			
LAM-4	WILSONART		Y0644 DUBLIN CROSSWEAVE		LAMINATE			
LAM-5	WILSONART		Y0346 QUINCE		LAMINATE			
LAM-6	WILSONART		Y0737 IOLITE		LAMINATE			
LAM-7	WILSONART		D498 ISLAND		LAMINATE			
LAM-8	WILSONART		D501 ORANGE GROVE		LAMINATE			
LAM-9	WILSONART		D502 OCEAN		LAMINATE			
LAM-10	WILSONART		5013-60 MUSHROOM		LAMINATE			
LIN-1	FORBO	MARMOLEUM SPLASH	3429 BLUEMOON	77SQ/RO LL	LINOLEUM		SEE FINISH PLAN	
LIN-2	FORBO	MARMOLEUM FRESCO	3260 LEAF	77SQ/RO LL	LINOLEUM		SEE FINISH PLAN	
LIN-3	FORBO	MARMOLEUM SPLASH	3431 LIMONCELLO	77SQ/RO LL	LINOLEUM		SEE FINISH PLAN	
LIN-4	FORBO	MARMOLEUM FRESCO	3264 GREEK BLUE	77SQ/RO LL	LINOLEUM		SEE FINISH PLAN	
LIN-5	FORBO	MARMOLEUM FRESCO	3828 BLUE HEAVEN	77SQ/RO LL	LINOLEUM		SEE FINISH PLAN	
LIN-6	FORBO	MARMOLEUM FRESCO	3272 PLUM	77SQ/RO LL	LINOLEUM		SEE FINISH PLAN	
LIN-7	FORBO	MARMOLEUM SPLASH	3430 SALSA VERDE	77SQ/RO LL	LINOLEUM		SEE FINISH PLAN	
LIN-8	FORBO	MARMOLEUM FRESCO	3251 LEMON ZEST	77SQ/RO LL	LINOLEUM		SEE FINISH PLAN	
LVT-1	MANNINGTON	COLOR ANCHOR -GROOVE	C119 LONDON FOG	12" X 24"	LUXURY VINYL TILE		MONOLITHIC	
LVT-2	MANNINGTON	COLOR ANCHOR -GROOVE	C143 LAVA ROCK	12" X 24"	LUXURY VINYL TILE		MONOLITHIC	
LVT-3	MANNINGTON	COLOR ANCHOR -GROOVE	C104 BUZZY YELLOW	12" X 24"	LUXURY VINYL TILE		MONOLITHIC	
LVT-4	MANNINGTON	COLOR ANCHOR -GROOVE	C105 GRASSY MEADOW	12" X 24"	LUXURY VINYL TILE		MONOLITHIC	
LVT-5	MANNINGTON	COLOR ANCHOR -GROOVE	C017 SQUAK BOX	12" X 24"	LUXURY VINYL TILE		MONOLITHIC	
LVT-6	MANNINGTON	COLOR ANCHOR -GROOVE	C150 BIG WAVE	12" X 24"	LUXURY VINYL TILE		MONOLITHIC	
LVT-7	MANNINGTON	COLOR ANCHOR -GROOVE	C155 GRANNY SMITH	12" X 24"	LUXURY VINYL TILE		MONOLITHIC	
LVT-8	MANNINGTON	COLOR ANCHOR -GROOVE	C112 SQUASH BLOSSOM	12" X 24"	LUXURY VINYL TILE		MONOLITHIC	
LVT-9	MANNINGTON	COLOR ANCHOR -GROOVE	C101 MILK THRISTLE	12" X 24"	LUXURY VINYL TILE		MONOLITHIC	
LVT-10	MANNINGTON	COLOR ANCHOR -GROOVE	C144 KETTLE STEAM	12" X 24"	LUXURY VINYL TILE		MONOLITHIC	
PFT-1	DALTILE	REMINISCENT	SOUVENIR GRAY	24" X 24"	PORCELAIN FLOOR TILE - UNPOLISHED		STACK BOND	
PT-1	SHERWIN WILLIAMS		7005 PURE WHITE		PAINT - SEE INTERIOR ELEVATIONS			
PT-2	SHERWIN WILLIAMS		7057 SILVER STRAND		PAINT - SEE INTERIOR ELEVATIONS			
PT-3	SHERWIN WILLIAMS		6903 CHEERFUL		PAINT - SEE INTERIOR ELEVATIONS			
PT-4	SHERWIN WILLIAMS		6921 ELECTRIC LIME		PAINT - SEE INTERIOR ELEVATIONS			
PT-5	SHERWIN WILLIAMS		6788 CAPRI		PAINT - SEE INTERIOR ELEVATIONS			
PT-6	SHERWIN WILLIAMS		6801 REGALE BLUE		PAINT - SEE INTERIOR ELEVATIONS			
PT-7	SHERWIN WILLIAMS		7067 CITYSCAPE		PAINT - SEE INTERIOR ELEVATIONS			
PT-8	SHERWIN WILLIAMS		6258 TRICORN BLACK		PAINT - SEE INTERIOR ELEVATIONS			
PT-9	SHERWIN WILLIAMS		6887 NAVEL		PAINT - SEE INTERIOR ELEVATIONS			
PT-10	SHERWIN WILLIAMS		PICNIC		PAINT - SEE INTERIOR ELEVATIONS			
PT-11	SHERWIN WILLIAMS		QUENCH		PAINT - SEE INTERIOR ELEVATIONS			
PT-12	SHERWIN WILLIAMS		LIME RICKY		PAINT - SEE INTERIOR ELEVATIONS			
PT-13	SHERWIN WILLIAMS		GECKO		PAINT - SEE INTERIOR ELEVATIONS			
PT-14	SHERWIN WILLIAMS		DAISY		PAINT - SEE INTERIOR ELEVATIONS			
PT-15	SHERWIN WILLIAMS		LEMON TWIST		PAINT - SEE INTERIOR ELEVATIONS			
PT-16	SHERWIN WILLIAMS		VERI BERRY		PAINT - SEE INTERIOR ELEVATIONS			
PT-17	SHERWIN WILLIAMS		PASSIONATE PURPLE		PAINT - SEE INTERIOR ELEVATIONS			
PT-18	SHERWIN WILLIAMS		LILAC		PAINT - SEE INTERIOR ELEVATIONS			
PWB-1	DALTILE	REMINISCENT	SOUVENIR GRAY	6" X 12" COVE	PORCELAIN WALL BASE TILE- UNPOLISHED			
RF-1	SIKA/FLOOR	PURCEM-22NA	WINDOW GRAY	N/A	RESINOUS FLOOR- 510PL TOP COAT			
RST-1	TARKETT	RUBBER STAIR TREAD	HAMMERED PEWTER 38		STAIR TREAD W/ RISER AND BLACK GRIT TAPE			
RUB-1	TARKETT	COLOR SPLASH	SPOKANE WARM	24" X 24"	RUBBER TILE		MONOLITHIC	ALTERNATE
RUB-2	TARKETT	COLOR SPLASH	ADIRONDACK	24" X 24"	RUBBER TILE		MONOLITHIC	ALTERNATE
RUB-3	TARKETT	COLOR SPLASH	SAN JUAN	24" X 24"	RUBBER TILE		MONOLITHIC	ALTERNATE
RUB-4	TARKETT	COLOR SPLASH	LIBERTY	24" X 24"	RUBBER TILE		MONOLITHIC	ALTERNATE
RUB-5	TARKETT	COLOR SPLASH	CANARY	24" X 24"	RUBBER TILE		MONOLITHIC	ALTERNATE
RUB-6	TARKETT	COLOR SPLASH	SAND SHORELINE	24" X 24"	RUBBER TILE		MONOLITHIC	ALTERNATE
RUB-7	TARKETT	COLOR SPLASH	SANDHILL CRANE	24" X 24"	RUBBER TILE		MONOLITHIC	ALTERNATE
RUB-8	TARKETT	COLOR SPLASH	DUNGENESS CRAB	24" X 24"	RUBBER TILE		MONOLITHIC	ALTERNATE
RUB-9	TARKETT	COLOR SPLASH	ORANGE MARY	24" X 24"	RUBBER TILE		MONOLITHIC	ALTERNATE
RUB-10	TARKETT	COLOR SPLASH	VINEYARD	24" X 24"	RUBBER TILE		MONOLITHIC	ALTERNATE
SC					SEALED CONCRETE- CONTROL JOINT @ MIN. 40' O.C. FINAL LAYOUT BY ARCHITECT			
SYNTHETIC SPORTS FLOOR	ACTION	HERCULAN	RAL 7030 STONE GREY	N/A	SYNTHETIC SPORTS FLOOR. GAME LINE RAL COLORS TO BE PROVIDED BY ARCHITECT DURING SUBMITTAL PHASE		SEE FINISH PLAN	
VST-1	TARKETT	VINYL STAIR NOSING	VITSN-38					
VST-2	TARKETT	VINYL STAIR TREAD	VIHT-38		VINYL STAIR TREAD W/ VINYL INSERT			
VWB-1	JOHNSONITE	TRADITIONAL 4"	CHARCOAL	4" COVE	VINYL WALL BASE			

PROJECT NO
2203-1

ARCHITECTURAL VISION GROUP, LTD
PLANNERS
ARCHITECTS
23850 SPERRY DRIVE
CLEVELAND, OHIO 44145

PROFESSIONAL SEAL
STATE OF OHIO
SEAL NO. 10376
EXPIRATION DATE 12/31/2025

CONSULTANT:
MASSILLON CITY SCHOOL
MASSILLON WEST ELEMENTARY
PK-3
250 29TH STREET NW, MASSILLON, OHIO 44646
MASSILLON CITY SCHOOL DISTRICT
MASSILLON, OHIO

PROJECT NO
2203-1

DRAWN BY
CHECKED BY
DATE

7/23/23
100% BID PERMIT SET
ISSUES/AS

SCALE: As Indicated
SHEET NO
A-652

FINISH DETAILS