


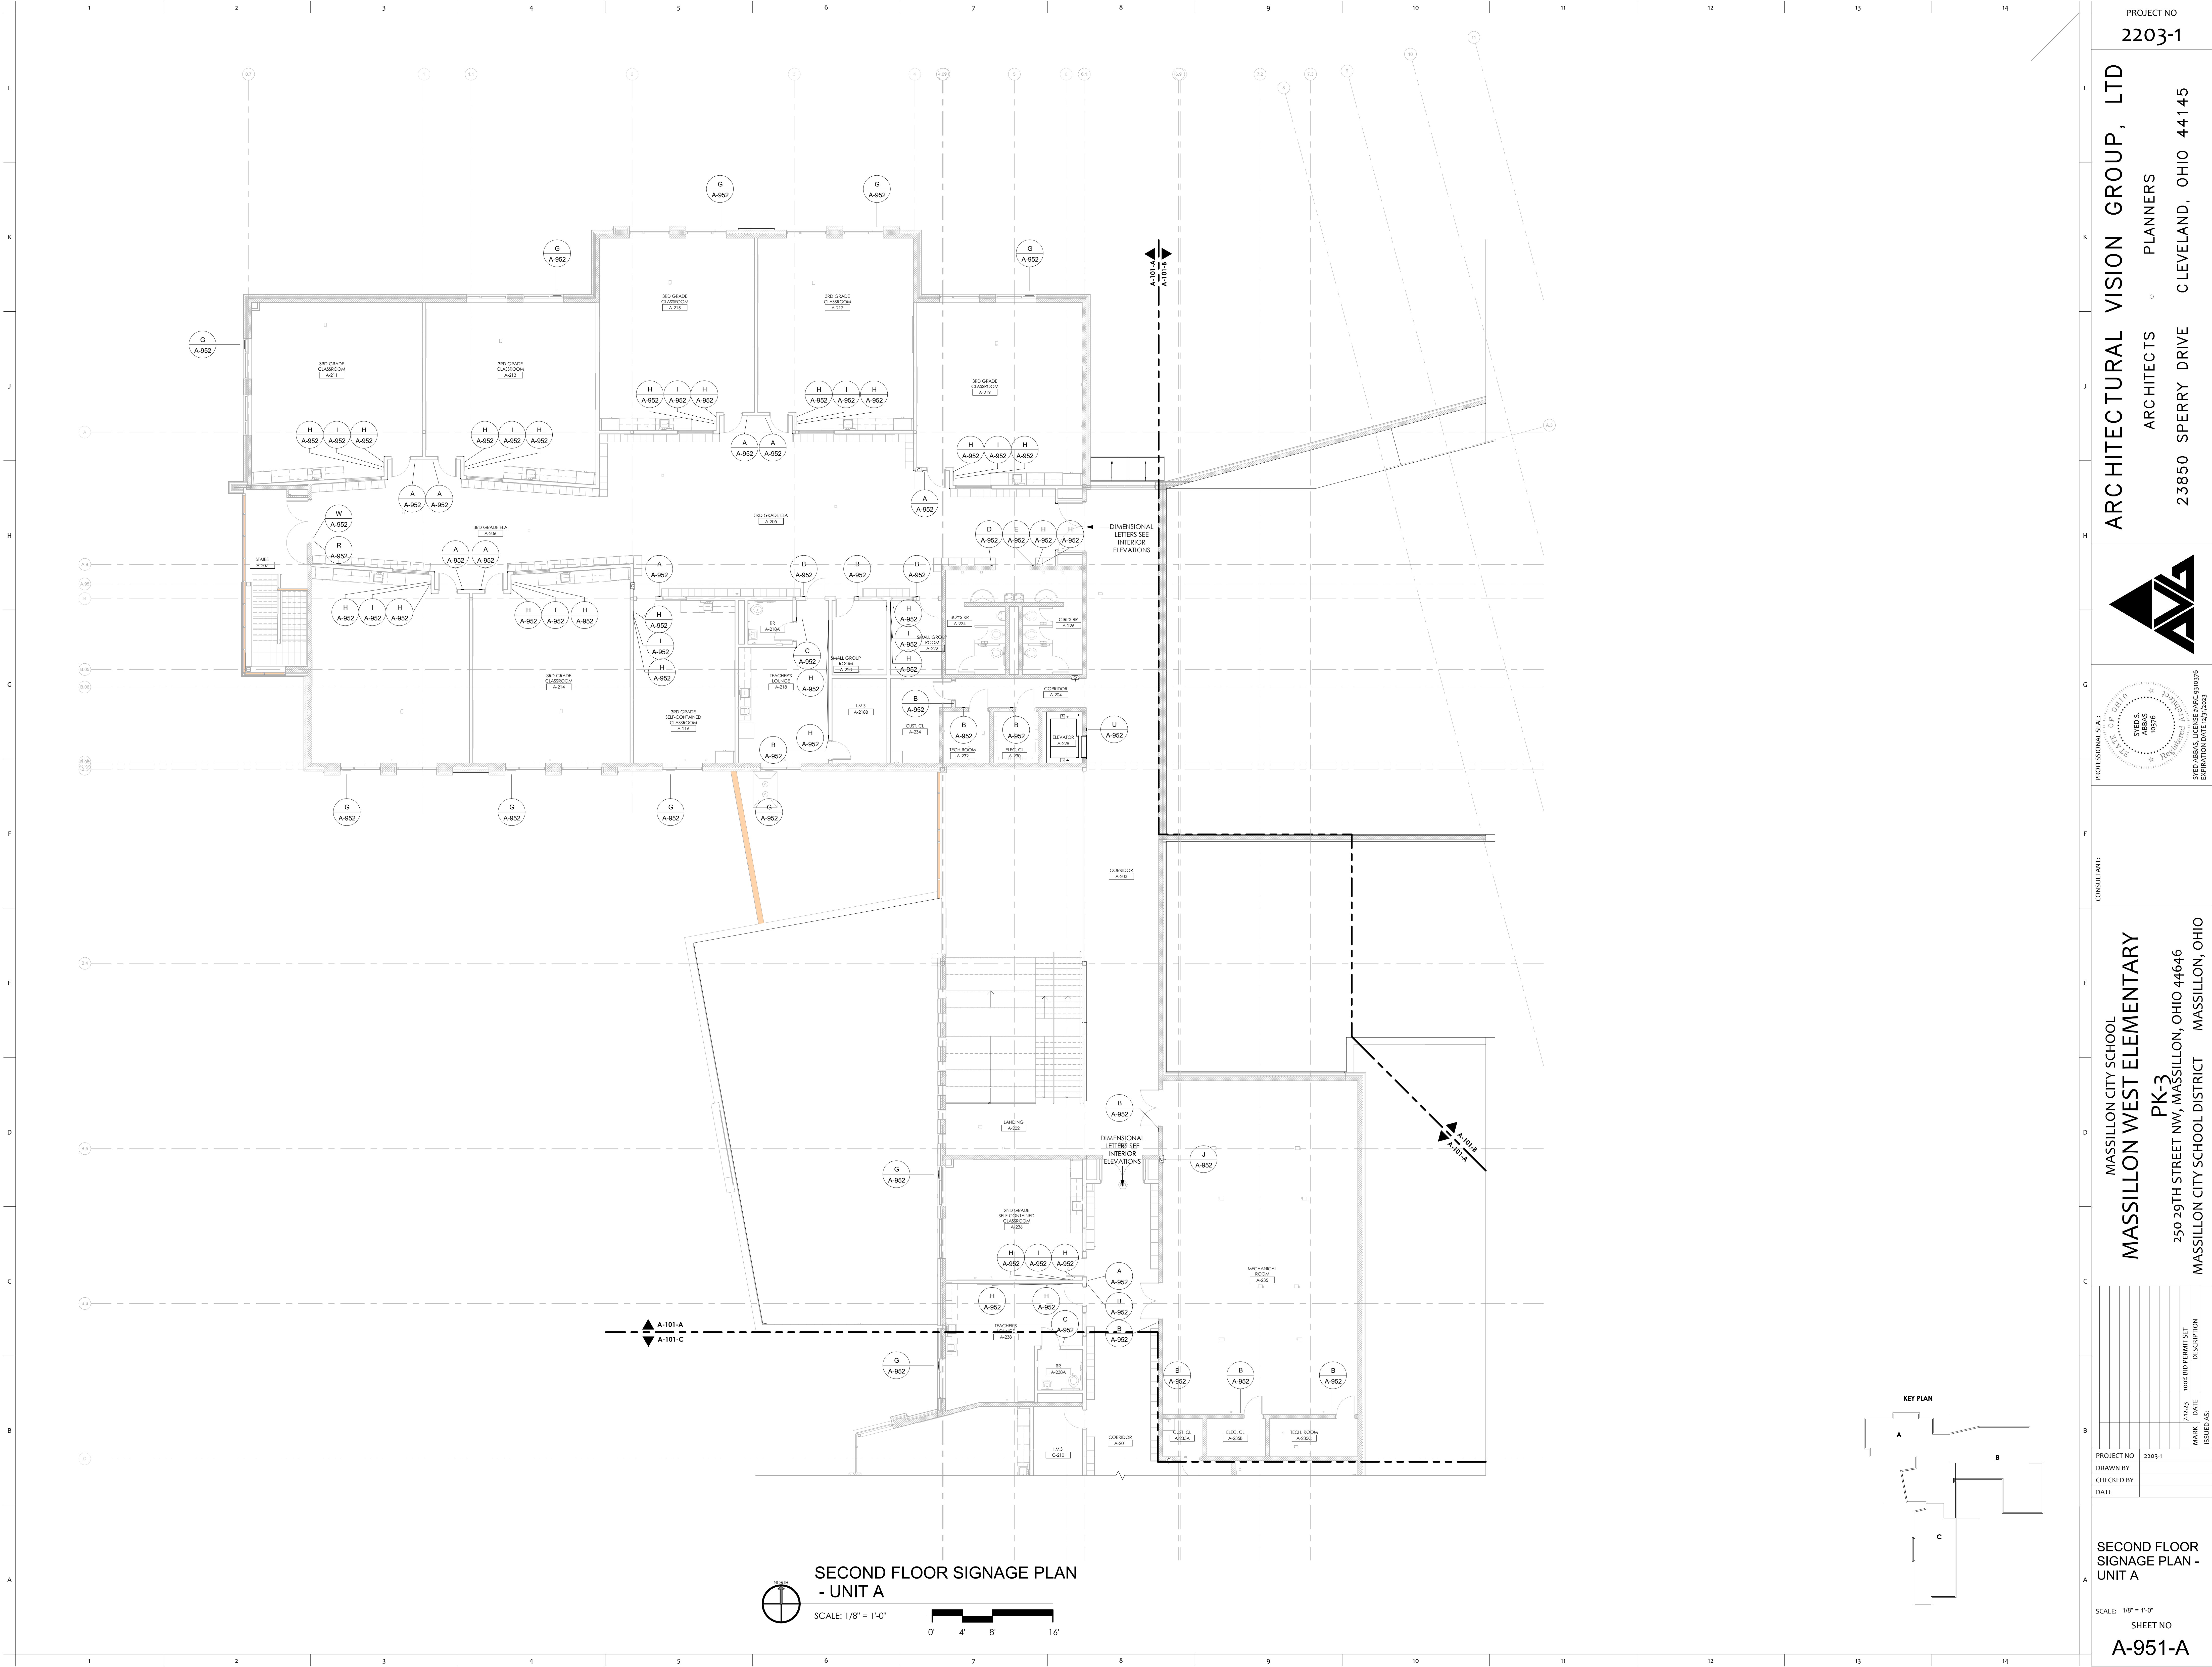

PROJECT NO
2203-1

ARCHITECTURAL VISION GROUP, LTD
ARCHITECTS
23850 SPERRY DRIVE
CLEVELAND, OHIO 44145

PLANNERS

PROFESSIONAL SEAL
STATE OF OHIO
SYED S.
10376
EXPIRATION DATE 12/31/2023

CONSULTANT:

MASSILLON CITY SCHOOL
MASSILLON WEST ELEMENTARY
PK-3
250 29TH STREET NW, MASSILLON, OHIO 44646
MASSILLON CITY SCHOOL DISTRICT

MASSILLON CITY SCHOOL DISTRICT

PROJECT NO	2203-1
DRAWN BY	
CHECKED BY	
DATE	
7/23/23	100% BID PERMIT SET
ISSUED AS:	DESCRIPTION

SECOND FLOOR
SIGNAGE PLAN -
UNIT A

SCALE: 1/8" = 1'-0"

SHEET NO
A-951-A