



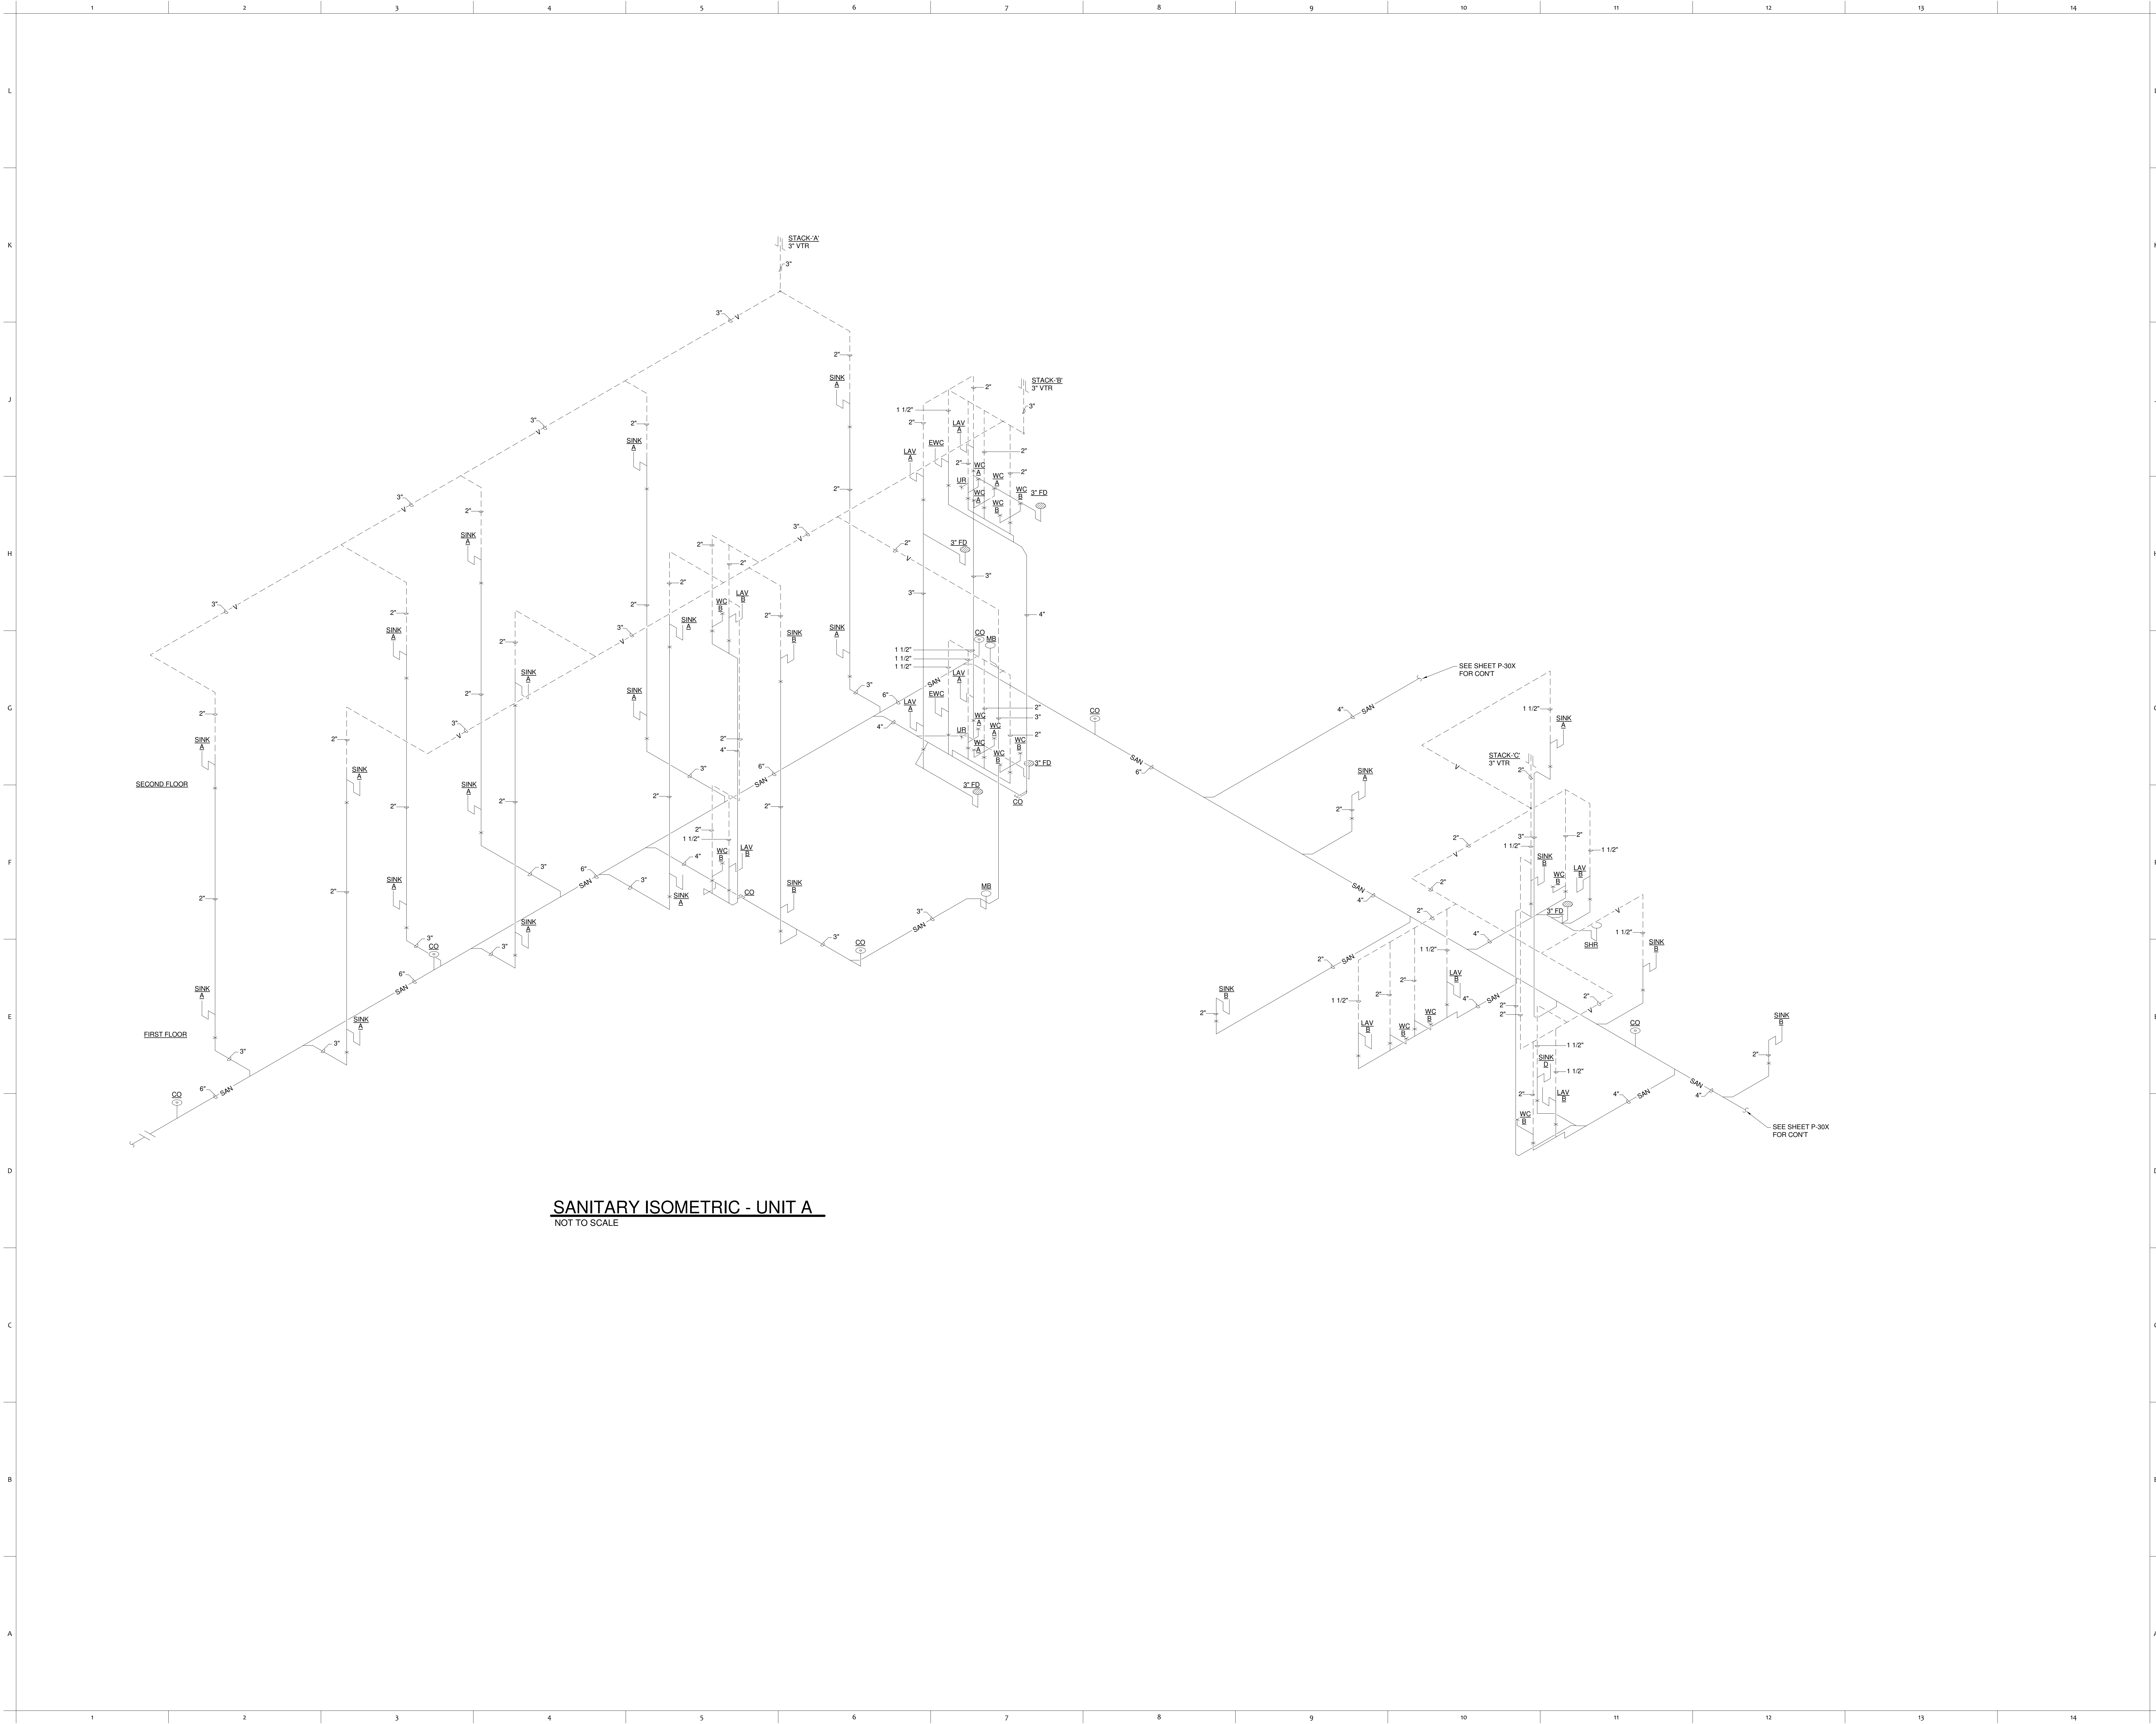



SANITARY ISOMETRIC - UNIT A
NOT TO SCALE

PROJECT NO
2203-1

ARCHITECTURAL VISION GROUP, LTD
ARCHITECTS
23850 SPERRY DRIVE
CLEVELAND, OHIO 44145

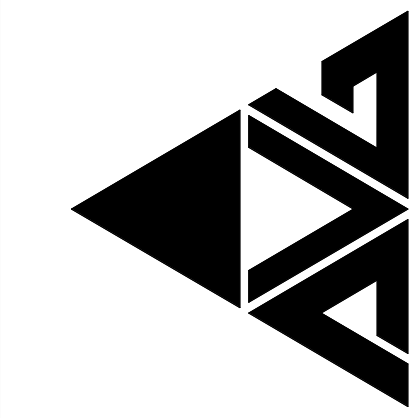

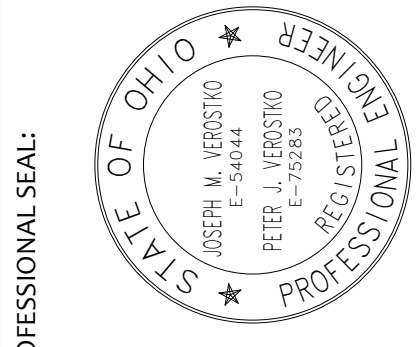

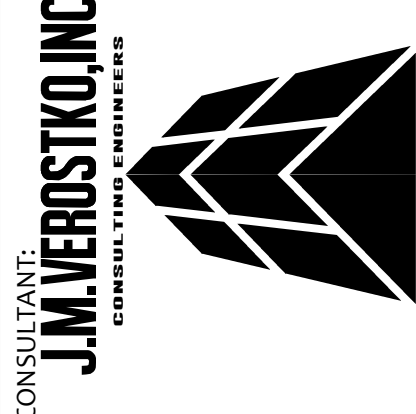

MASSILLON CITY SCHOOL
MASSILLON WEST ELEMENTARY
PK-3
250 29TH STREET NW, MASSILLON, OHIO 44646

MARK	DATE	DESCRIPTION

SANITARY ISOMETRIC - UNIT A

SCALE: 1/8" = 1'-0"

SHEET NO
P-401