


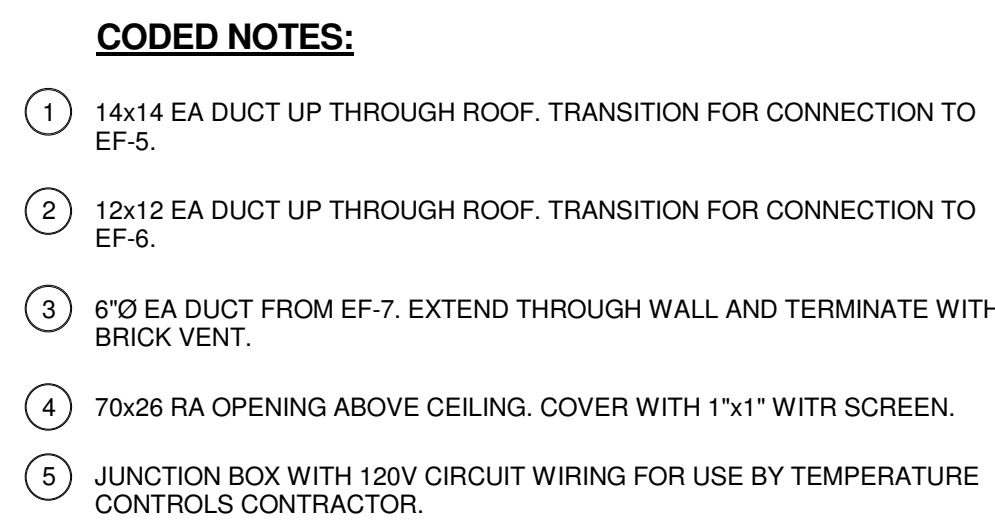

KEY PLAN

The key plan shows a site layout with three labeled areas. Area A is a large, irregularly shaped area on the left. Area B is a large, irregularly shaped area on the right. Area C is a rectangular area at the bottom center, shaded with cross-hatching, representing the location of the proposed development.

SCALE: 1/8" = 1'-0"

SHEET NO

M-101-C