


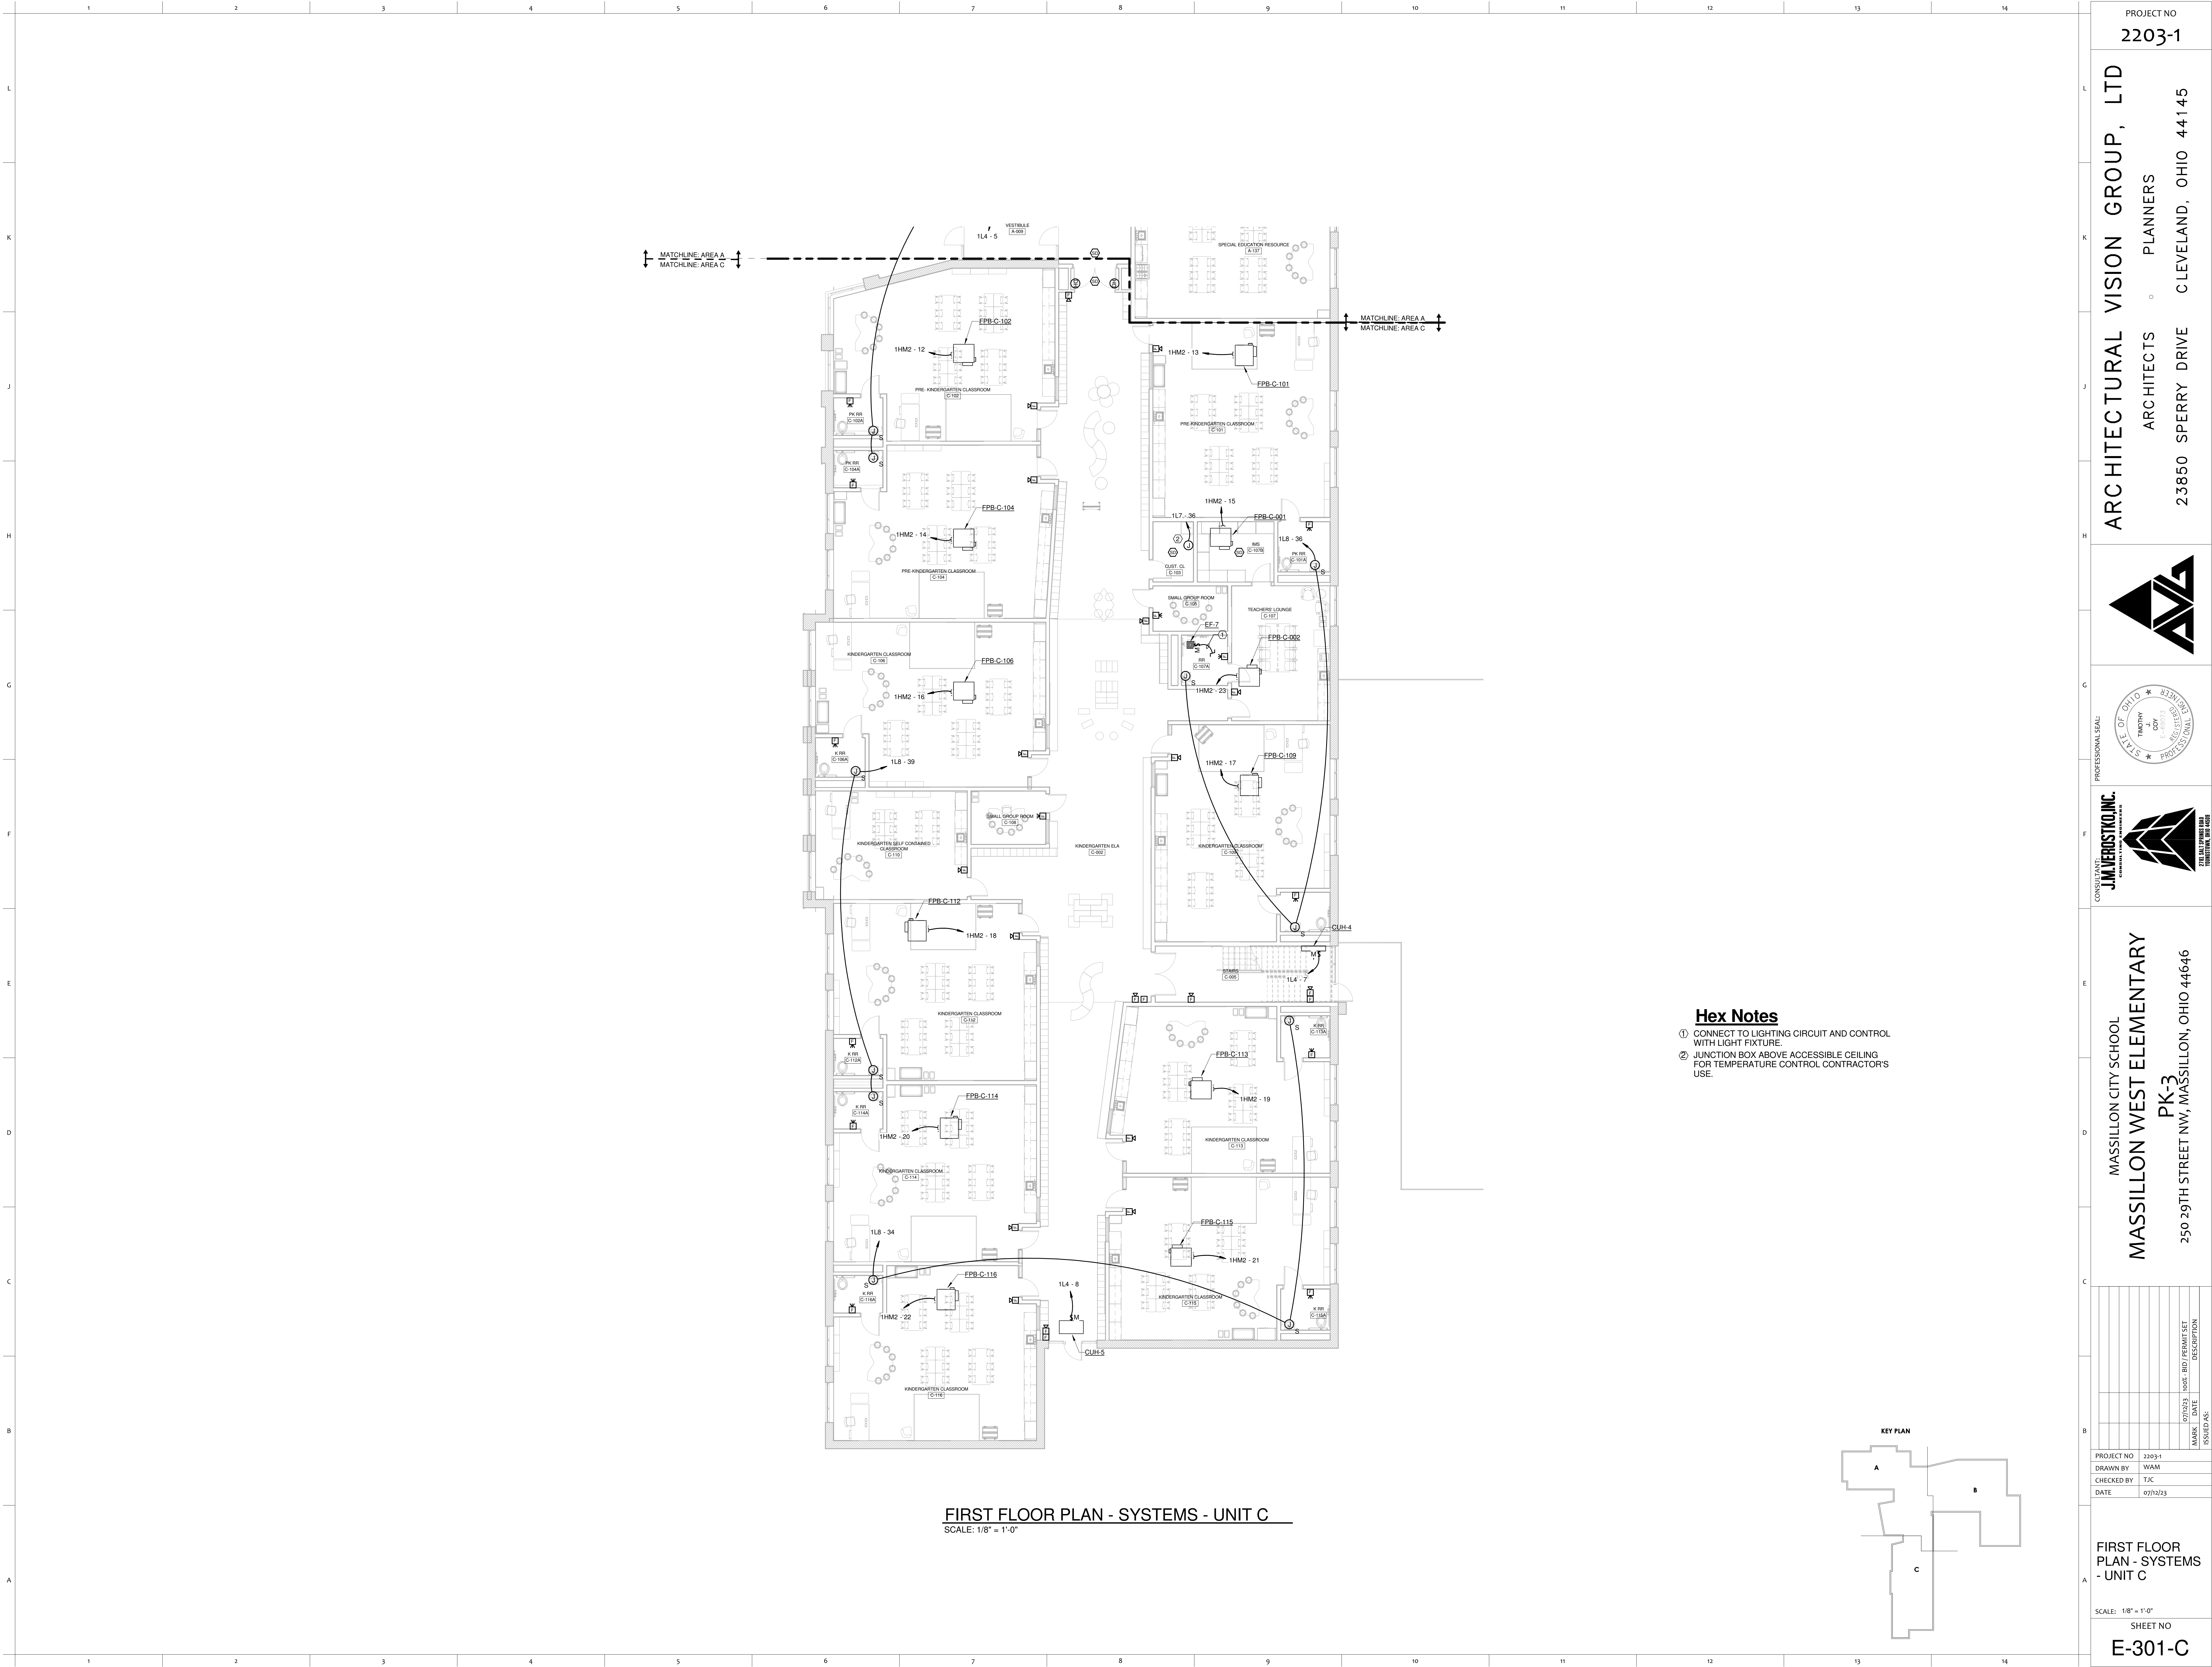

PROJECT NO
2203-1

ARCHITECTURAL VISION GROUP, LTD
ARCHITECTS
23850 SPERRY DRIVE
CLEVELAND, OHIO 44145

PLANNERS

MASSILLON CITY SCHOOL
MASSILLON WEST ELEMENTARY
PK-3
250 29TH STREET NW, MASSILLON, OHIO 44646

DATE	ISSUED AS	DESCRIPTION
07/12/23	ISSUED AS	ISSUED AS

PROJECT NO 2203-1
DRAWN BY WAM
CHECKED BY TJC
DATE 07/12/23

FIRST FLOOR
PLAN - SYSTEMS
- UNIT C

SCALE: 1/8" = 1'-0"

SHEET NO
E-301-C