


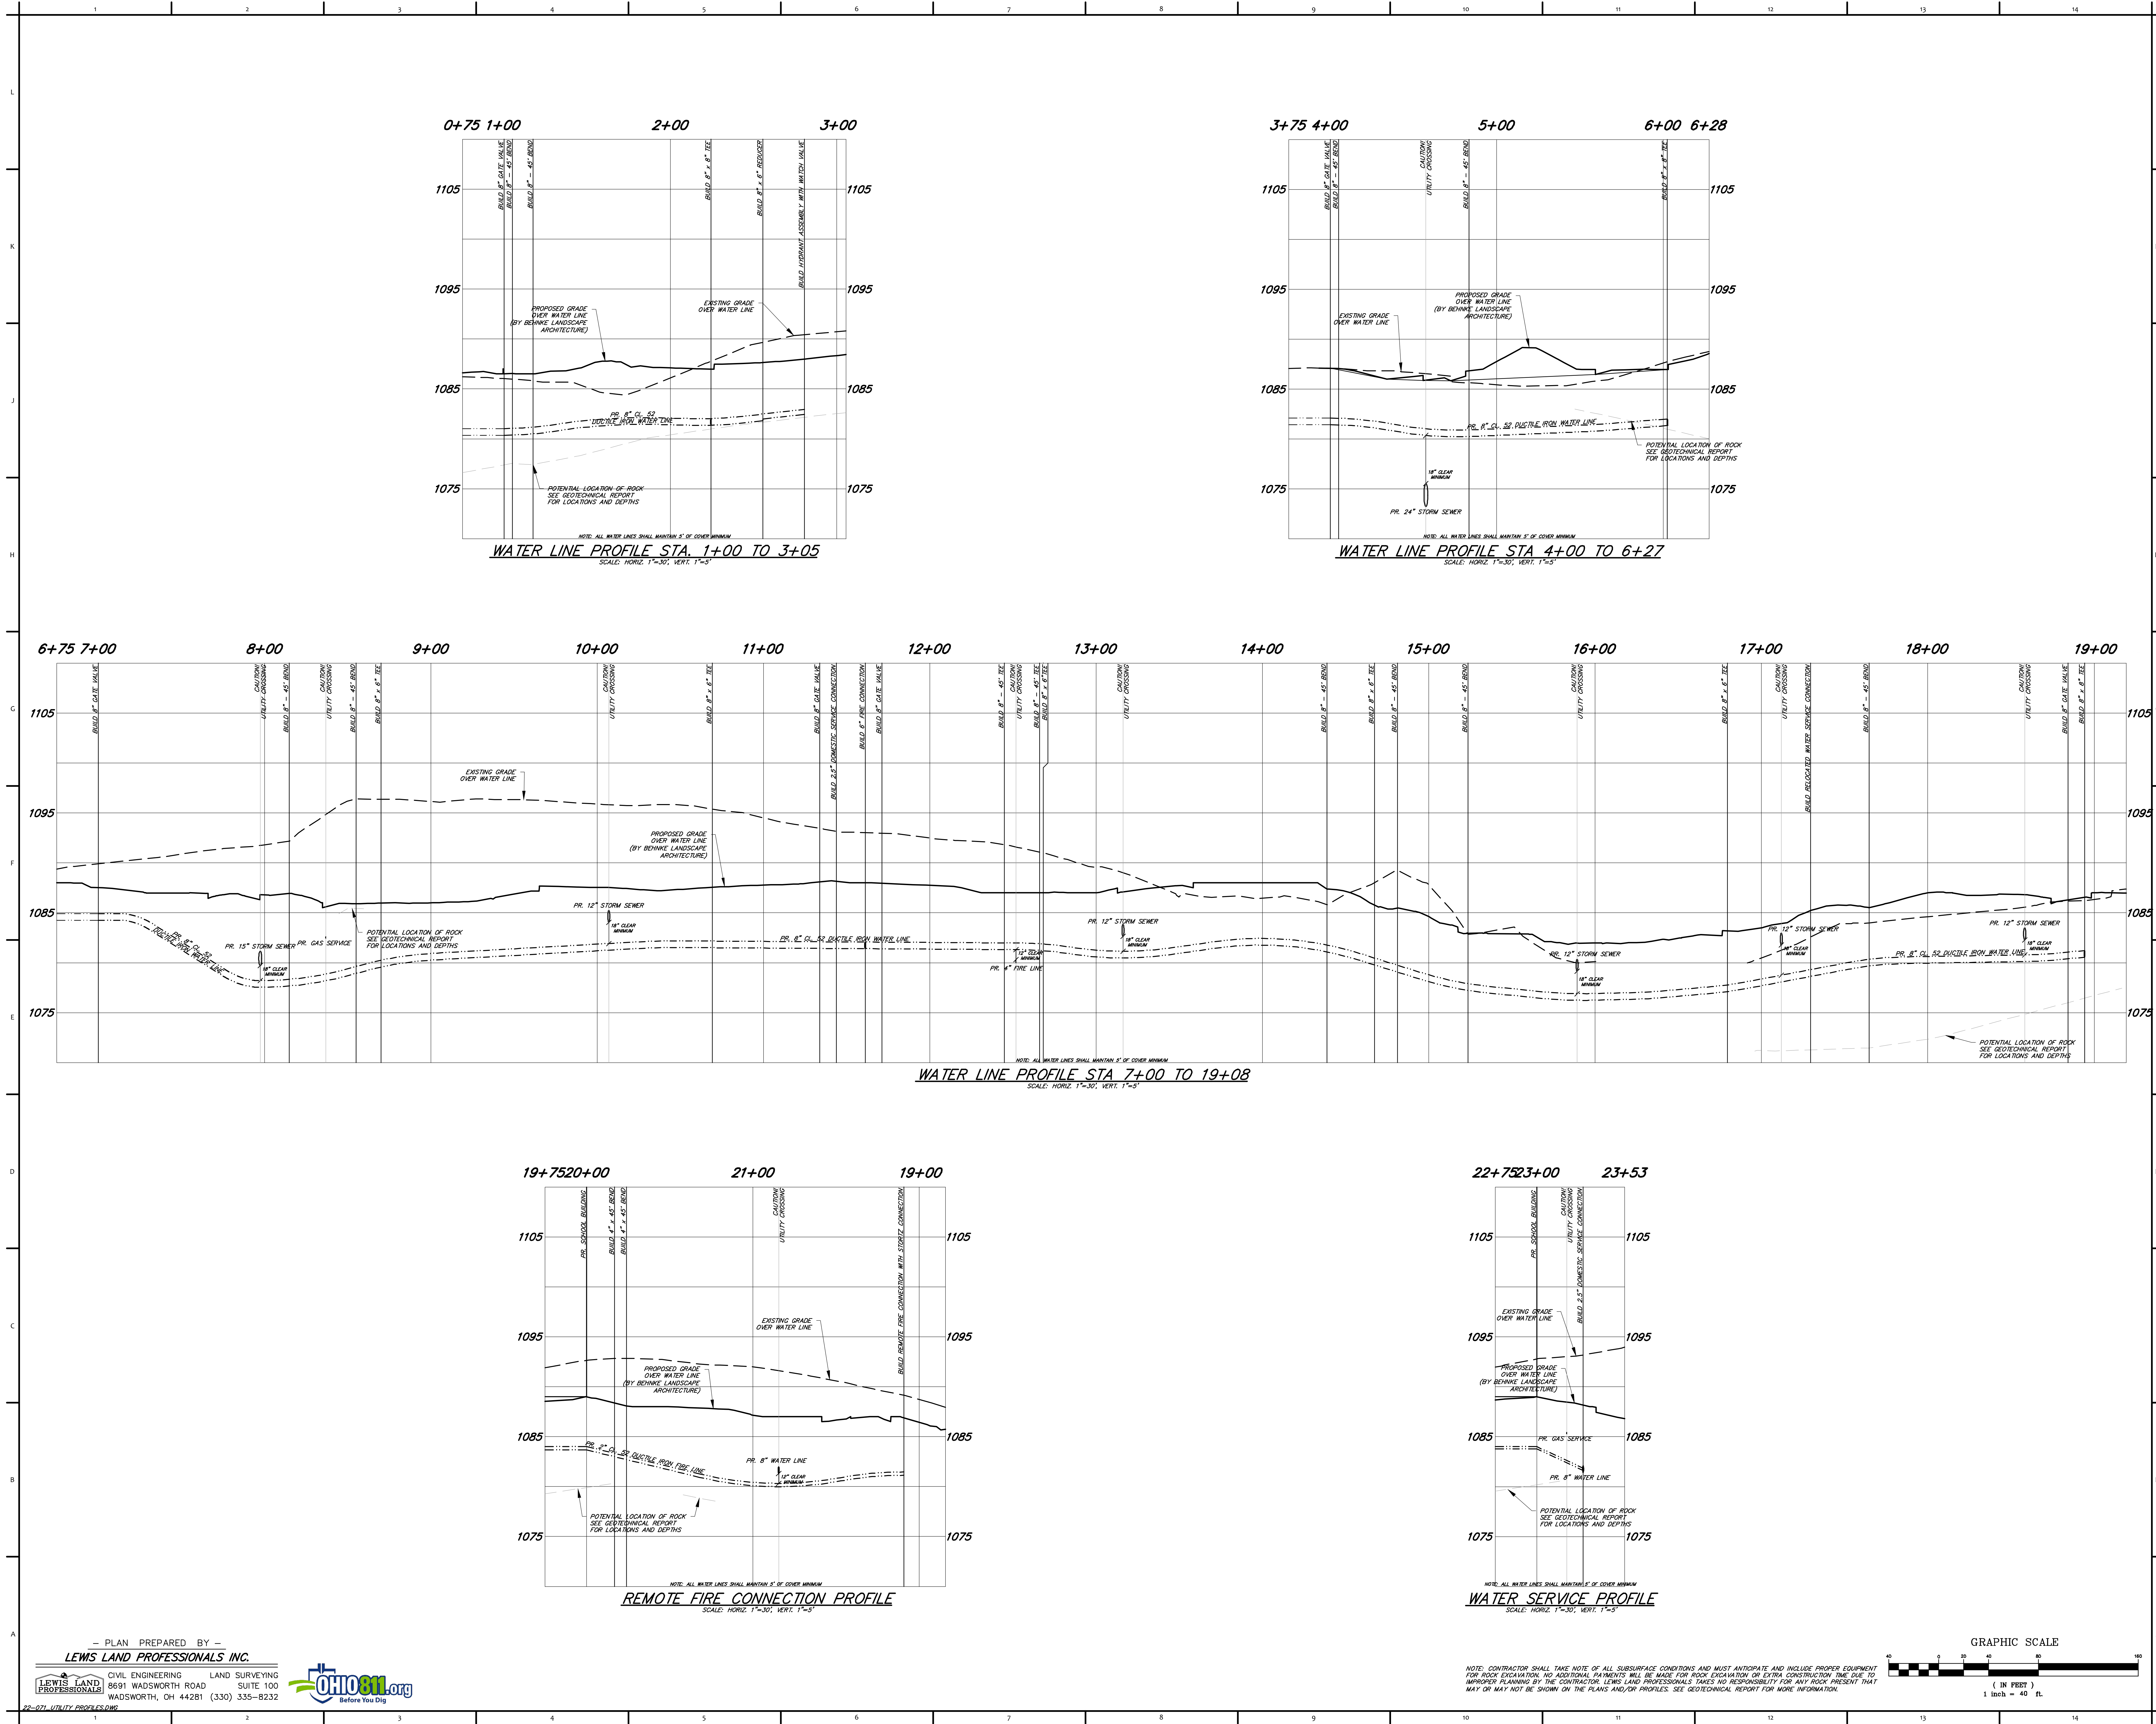

PROJECT NO
2203-1

ARCHITECTURAL VISION GROUP, LTD
ARCHITECTS • PLANNERS
23850 SPERRY DRIVE
CLEVELAND, OHIO 44145

CONSULTANT
LEWIS LAND PROFESSIONALS, INC.
Civil Engineering & Land Surveying
8691 WADSWORTH ROAD
SUITE 100
WADSWORTH, OH 44281
PH (330) 335-8232
FX (330) 335-0242
WWW.LEWISLANDPROF.COM

MASSILON CITY SCHOOL
WEST SIDE CAMPUS
250 29th St NW, Massillon, OH 44647

NO.	DATE	DESCRIPTION
1	08.07.23	BULLETIN 2
2	08.09.23	BULLETIN 1
3	08.24.23	ADDENDUM 1
4	09.05.23	PLAN REVIEW & REP

ISSUED TO CLIENT SITE PACKAGE

PROJECT NO	2203-1
DRAWN BY	
CHECKED BY	
DATE	09.14.2022

WATER LINE PROFILES

SCALE: 1" = 40'

SHEET NO
C-500