


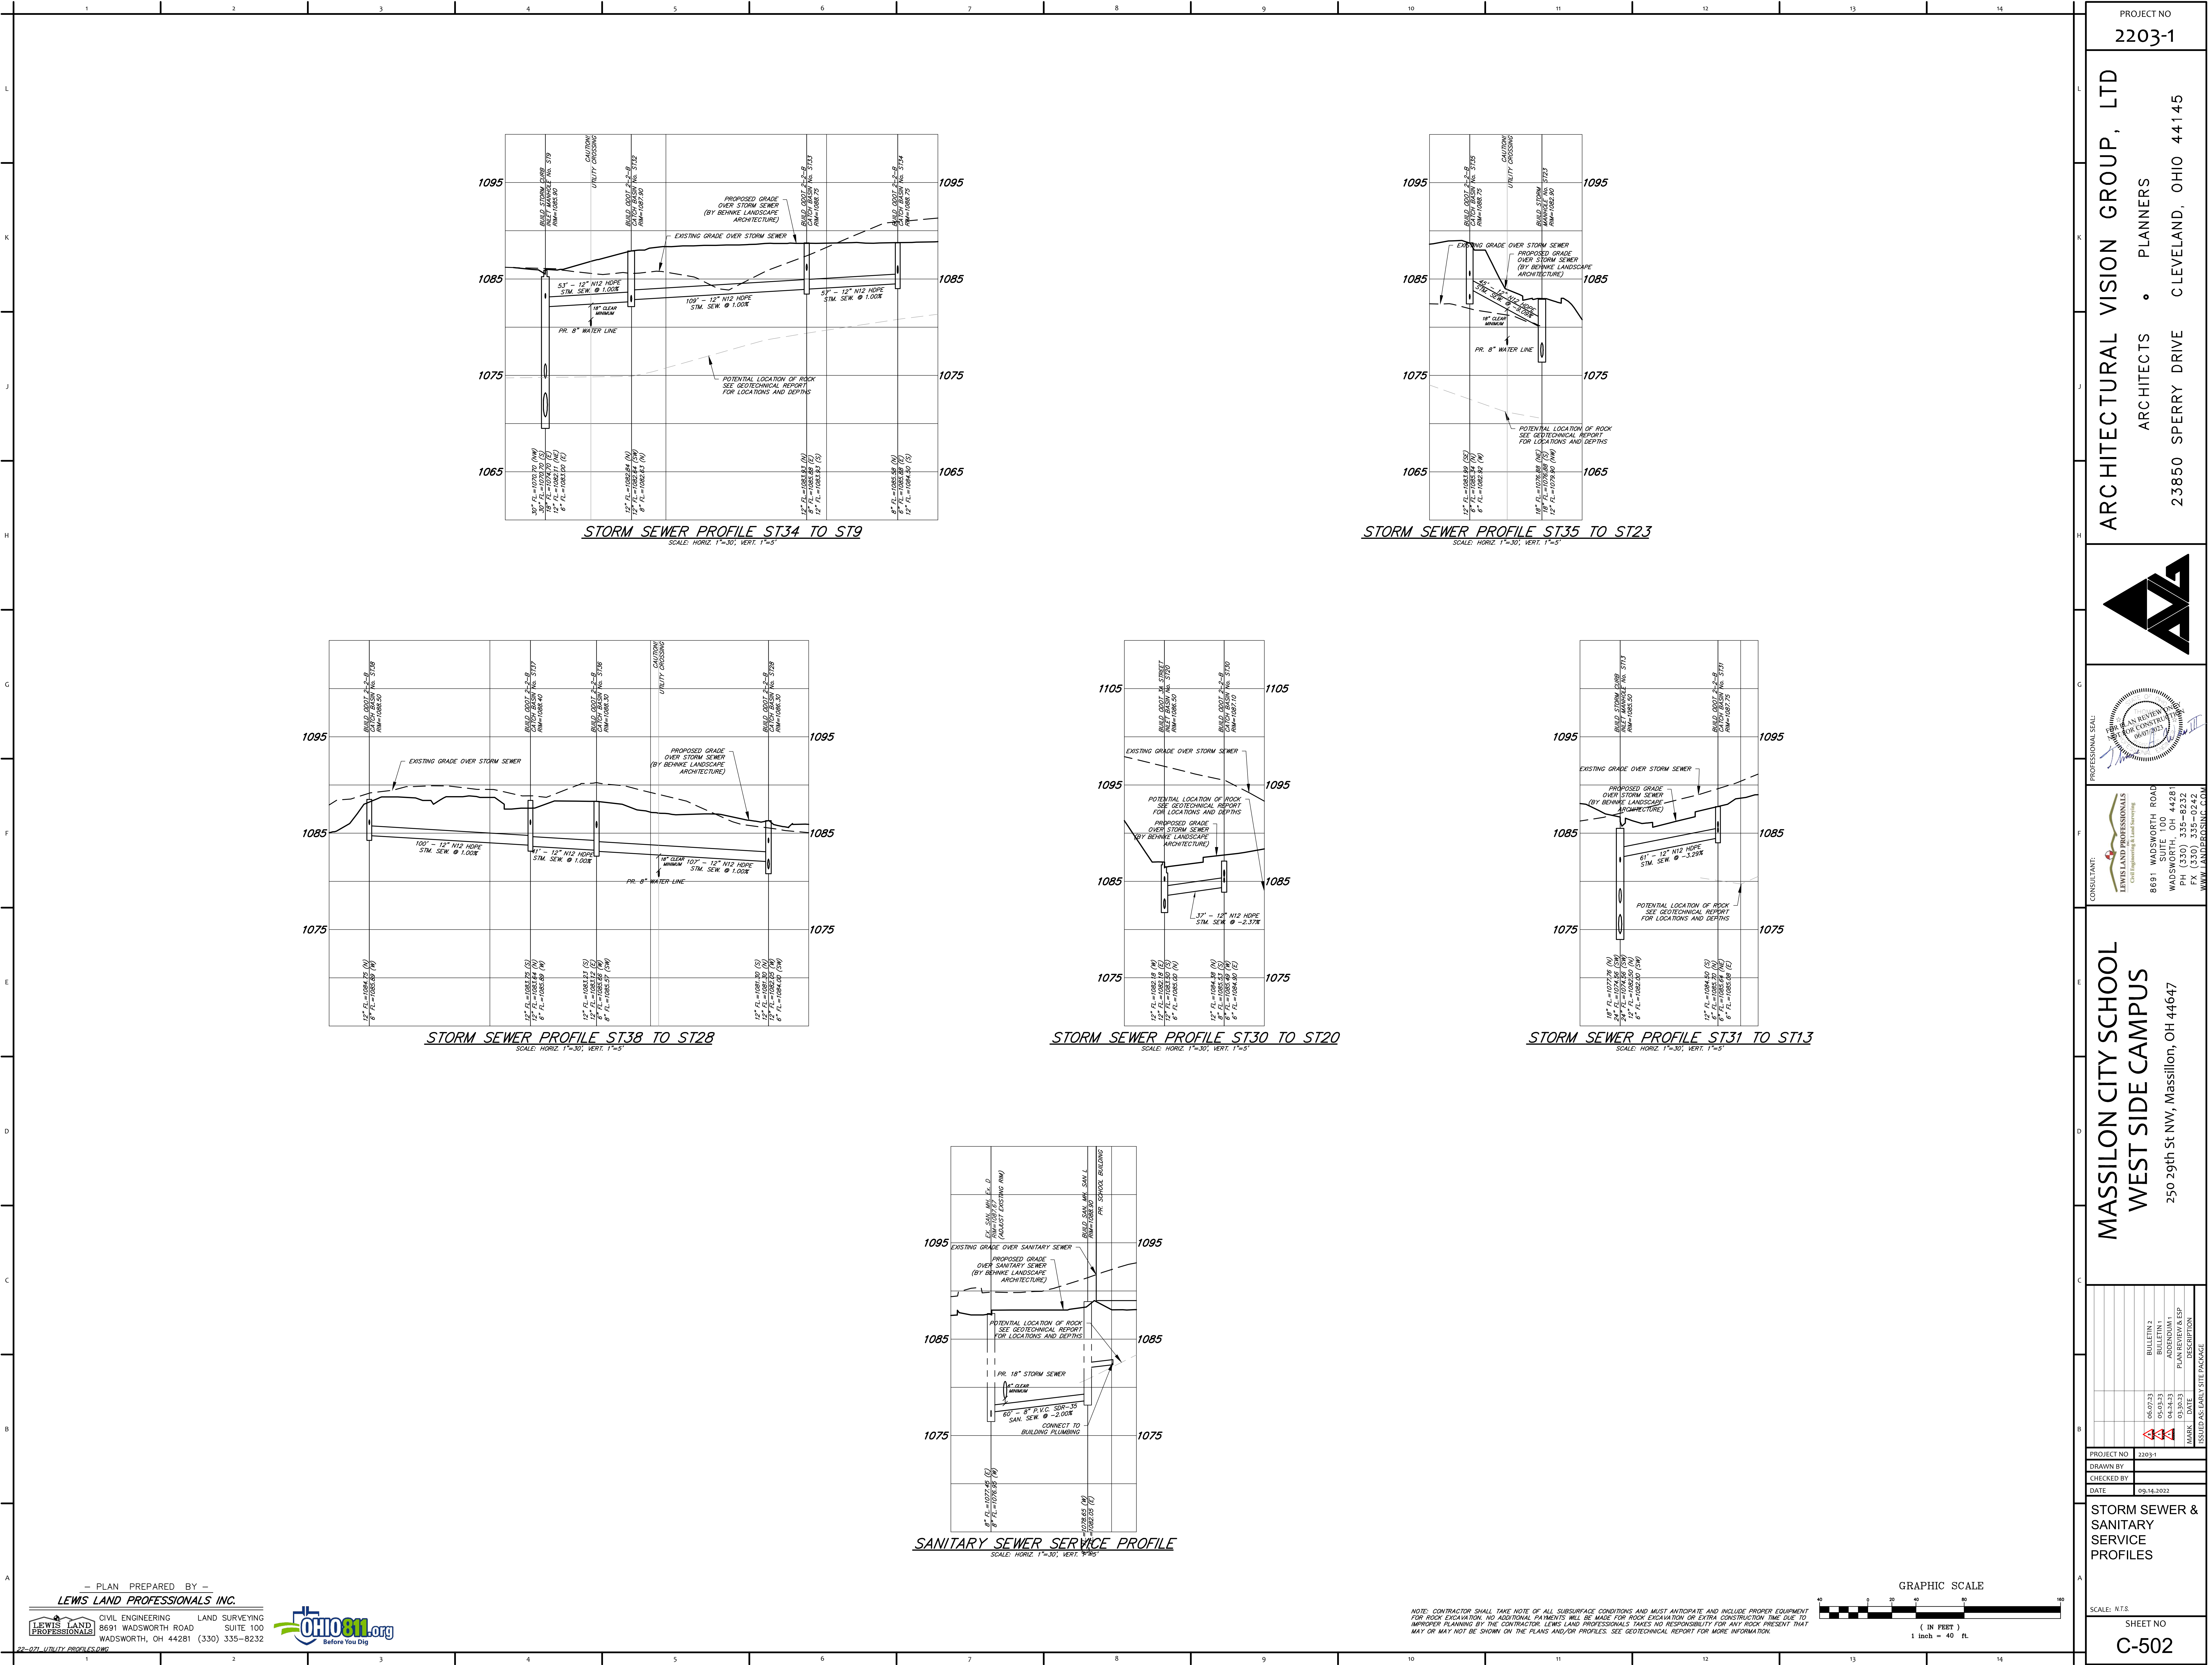

PROJECT NO
2203-1

ARCHITECTURAL VISION GROUP, LTD
ARCHITECTS • PLANNERS
23850 SPERRY DRIVE CLEVELAND, OHIO 44145

CONSULTANT
LEWIS LAND PROFESSIONALS
Civil Engineering & Land Surveying

8691 WADSWORTH ROAD
WADSWORTH, OH 44281
PH (330) 335-8232
FX (330) 335-0242
WWW.LEWISLANDPRO.COM

MASSILLON CITY SCHOOL
WEST SIDE CAMPUS
250 29th St NW, Massillon, OH 44647

NO.	DATE	DESCRIPTION
06.07.23		BULLETIN 2
09.03.23		BULLETIN 1
09.24.23		ADDENDUM 1
09.30.23		PLAN REVIEW & E.P.
09.30.23		ISSUED AS SERVICE SITE PACKAGE

PROJECT NO
2203-1

DRAWN BY
CHECKED BY
DATE
09.14.2022

STORM SEWER & SANITARY SERVICE PROFILES

SCALE: N.T.S.
SHEET NO
C-502

NOTE: CONTRACTOR SHALL TAKE NOTE OF ALL SUBSURFACE CONDITIONS AND MUST ANTICIPATE AND INCLUDE PROPER EQUIPMENT FOR ROCK EXCAVATION. NO ADDITIONAL PAYMENTS WILL BE MADE FOR ROCK EXCAVATION OR EXTRA CONSTRUCTION TIME DUE TO IMPROPER PLANNING BY THE CONTRACTOR. LEWIS LAND PROFESSIONALS TAKES NO RESPONSIBILITY FOR ANY ROCK PRESENT THAT MAY OR MAY NOT BE SHOWN ON THE PLANS AND/OR PROFILES. SEE GEOTECHNICAL REPORT FOR MORE INFORMATION.

