


Affinity Medical Center - Life Safety Plans

AFFINITY MEDICAL CENTER - Massillon, Ohio

S-G

Facility Life Safety Ground Floor

ESa
10014.03

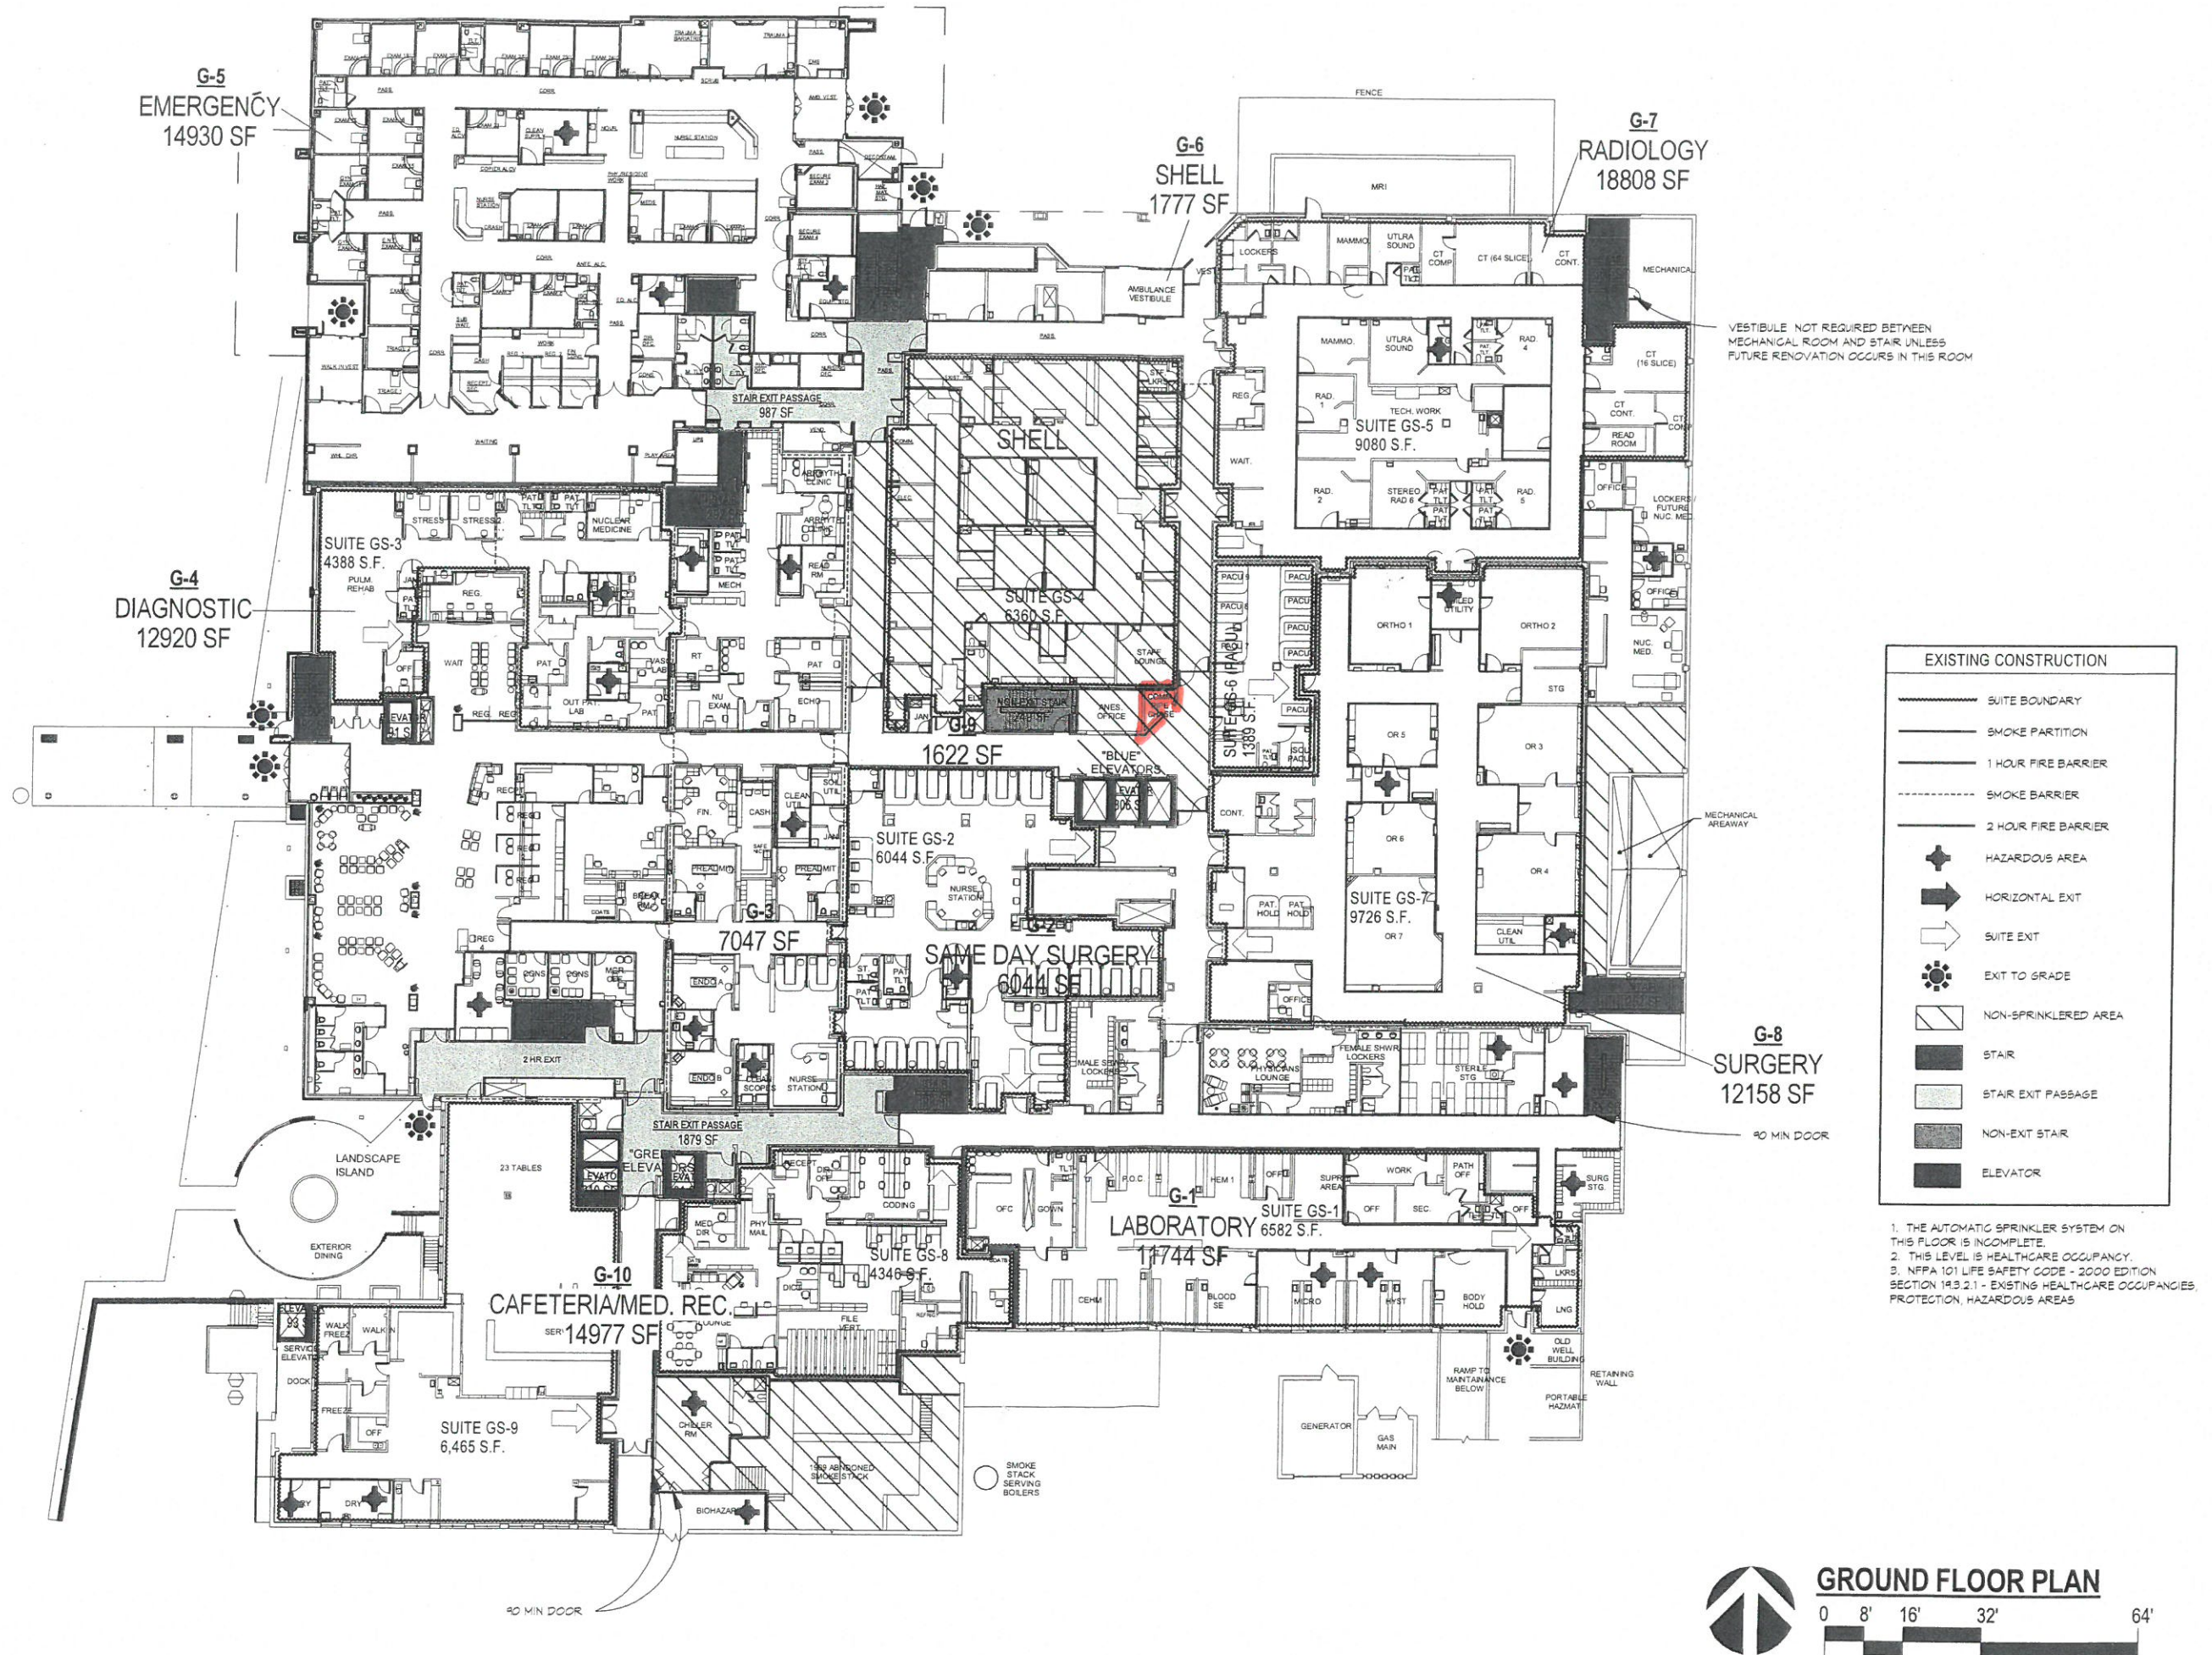


Affinity Medical Center - Life Safety Plans


AFFINITY MEDICAL CENTER - Massillon, Ohio

LS-1

Facility Life Safety First
Floor

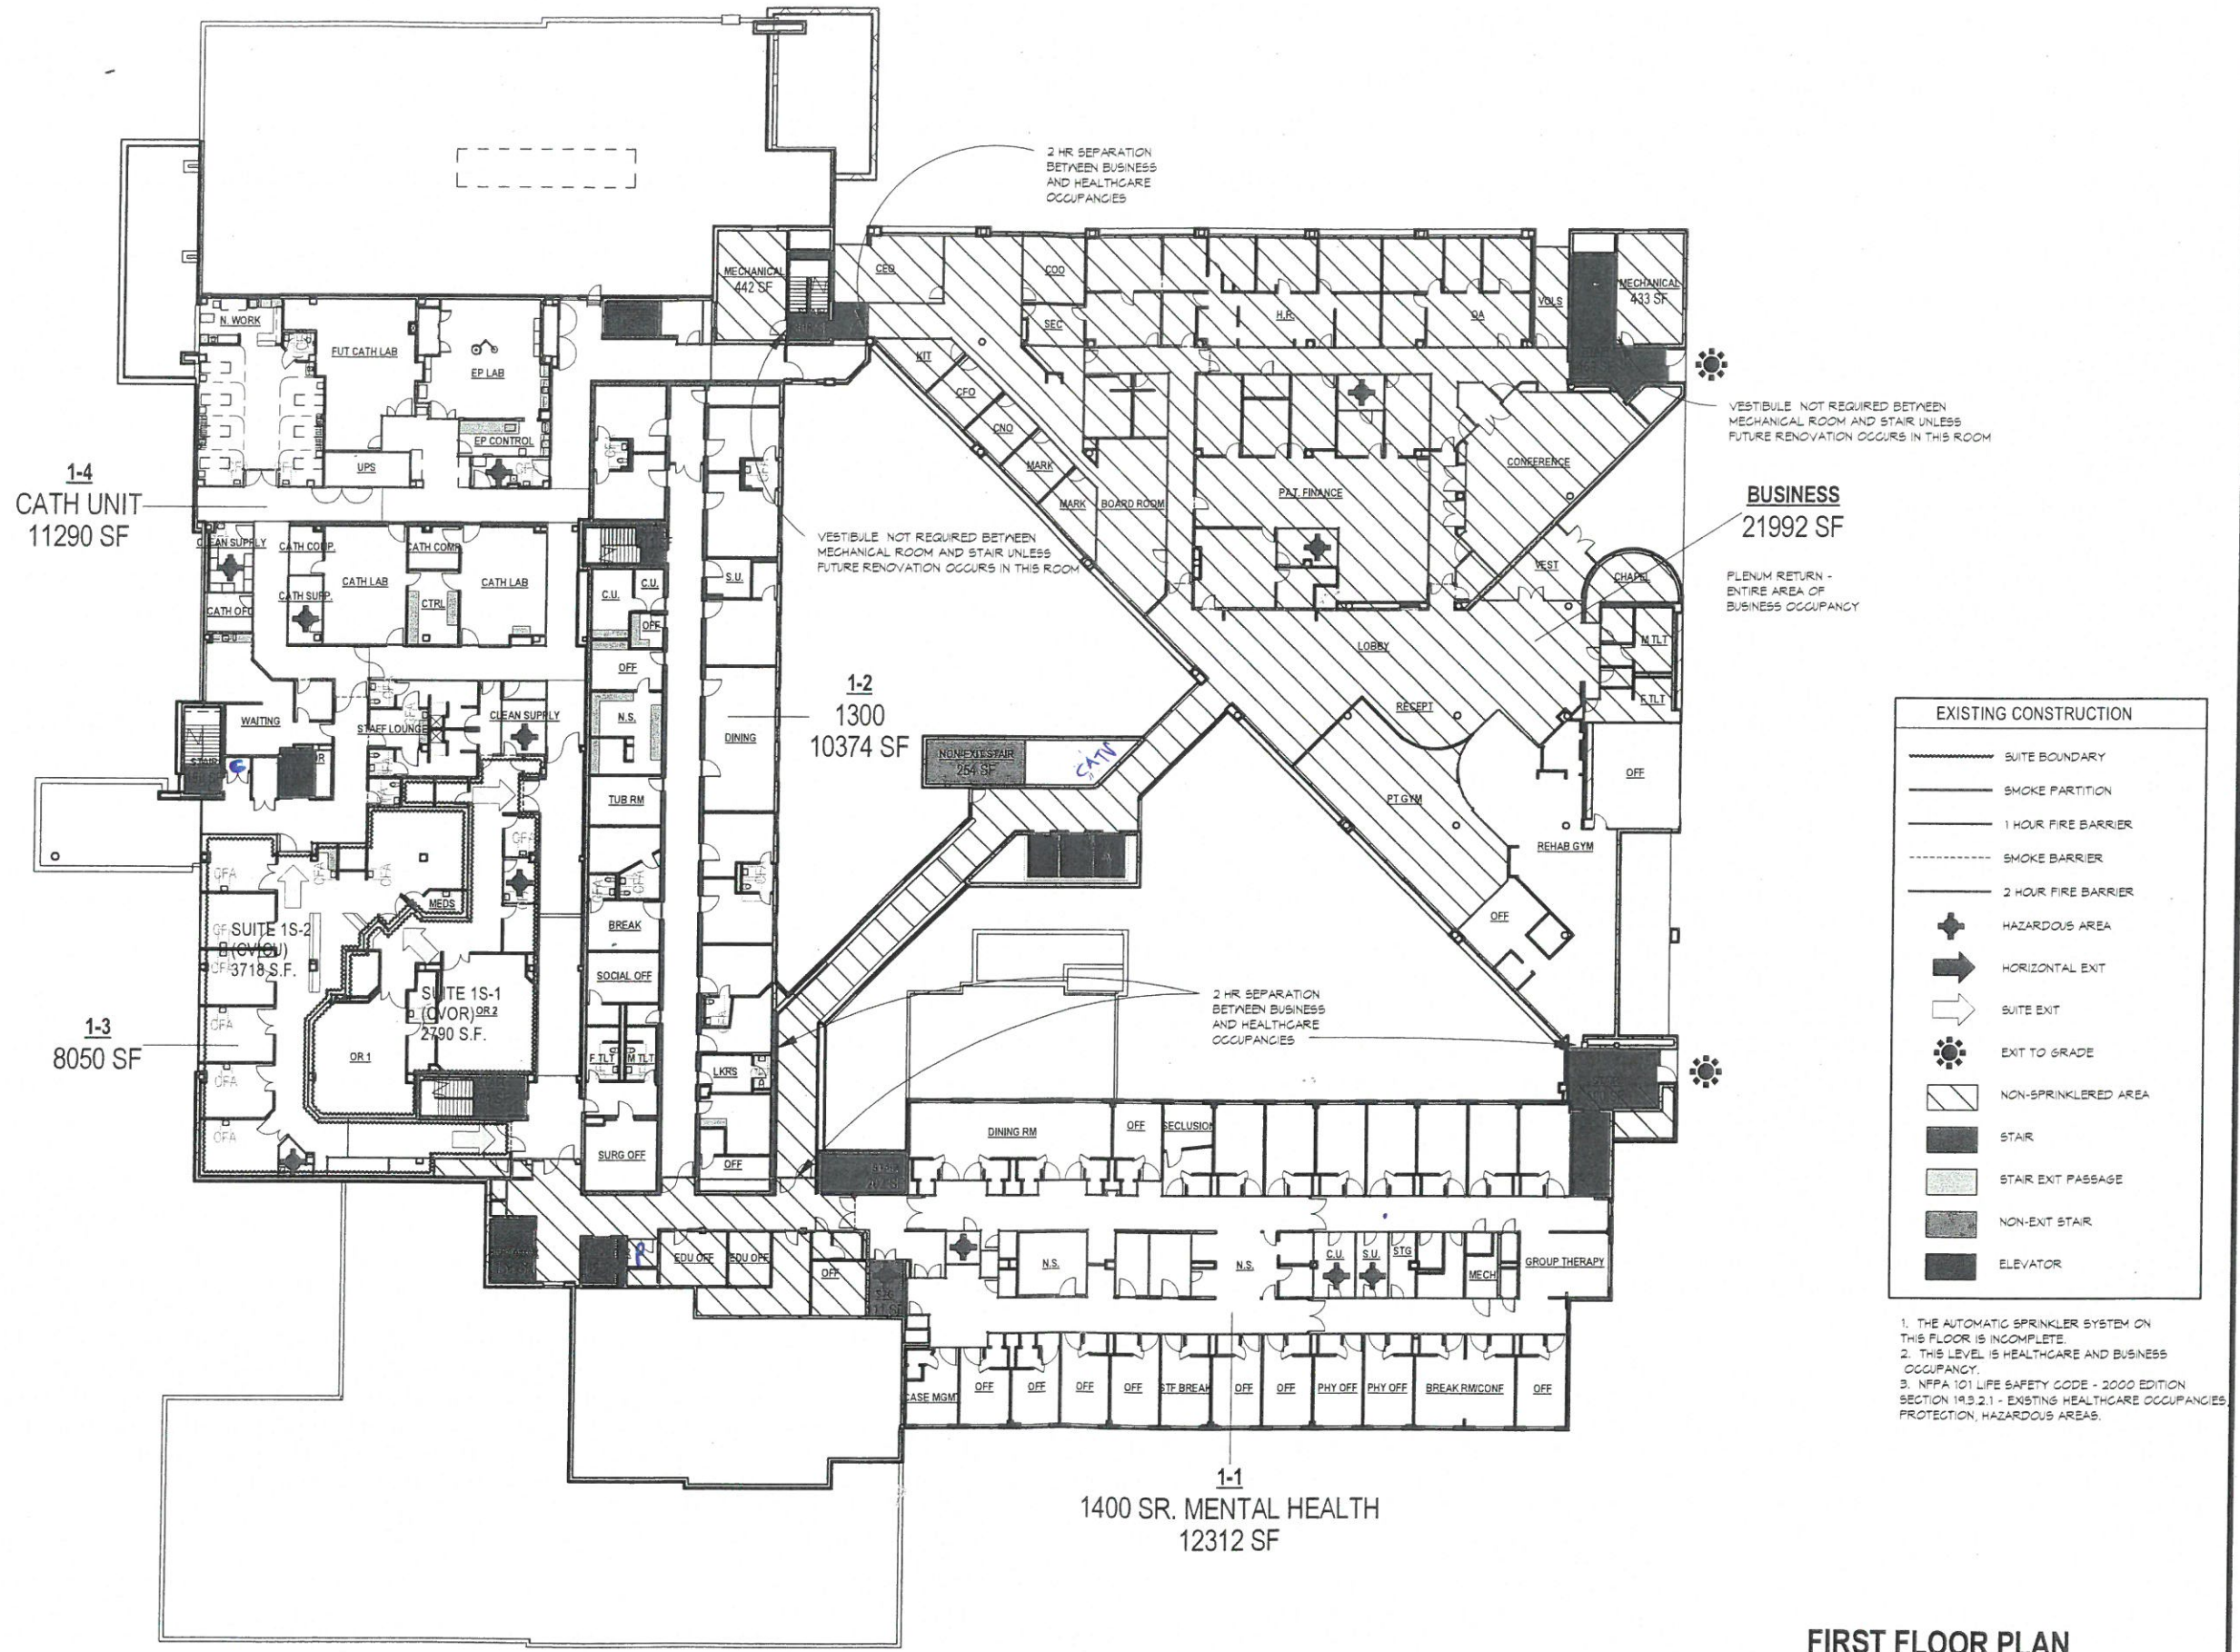

FIRST FLOOR PLAN

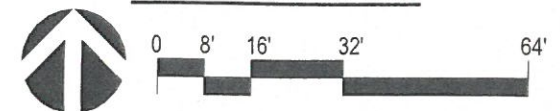


Affinity Medical Center - Life Safety Plans


AFFINITY MEDICAL CENTER - Massillon, Ohio

LS-2

Facility Life Safety Second
Floor

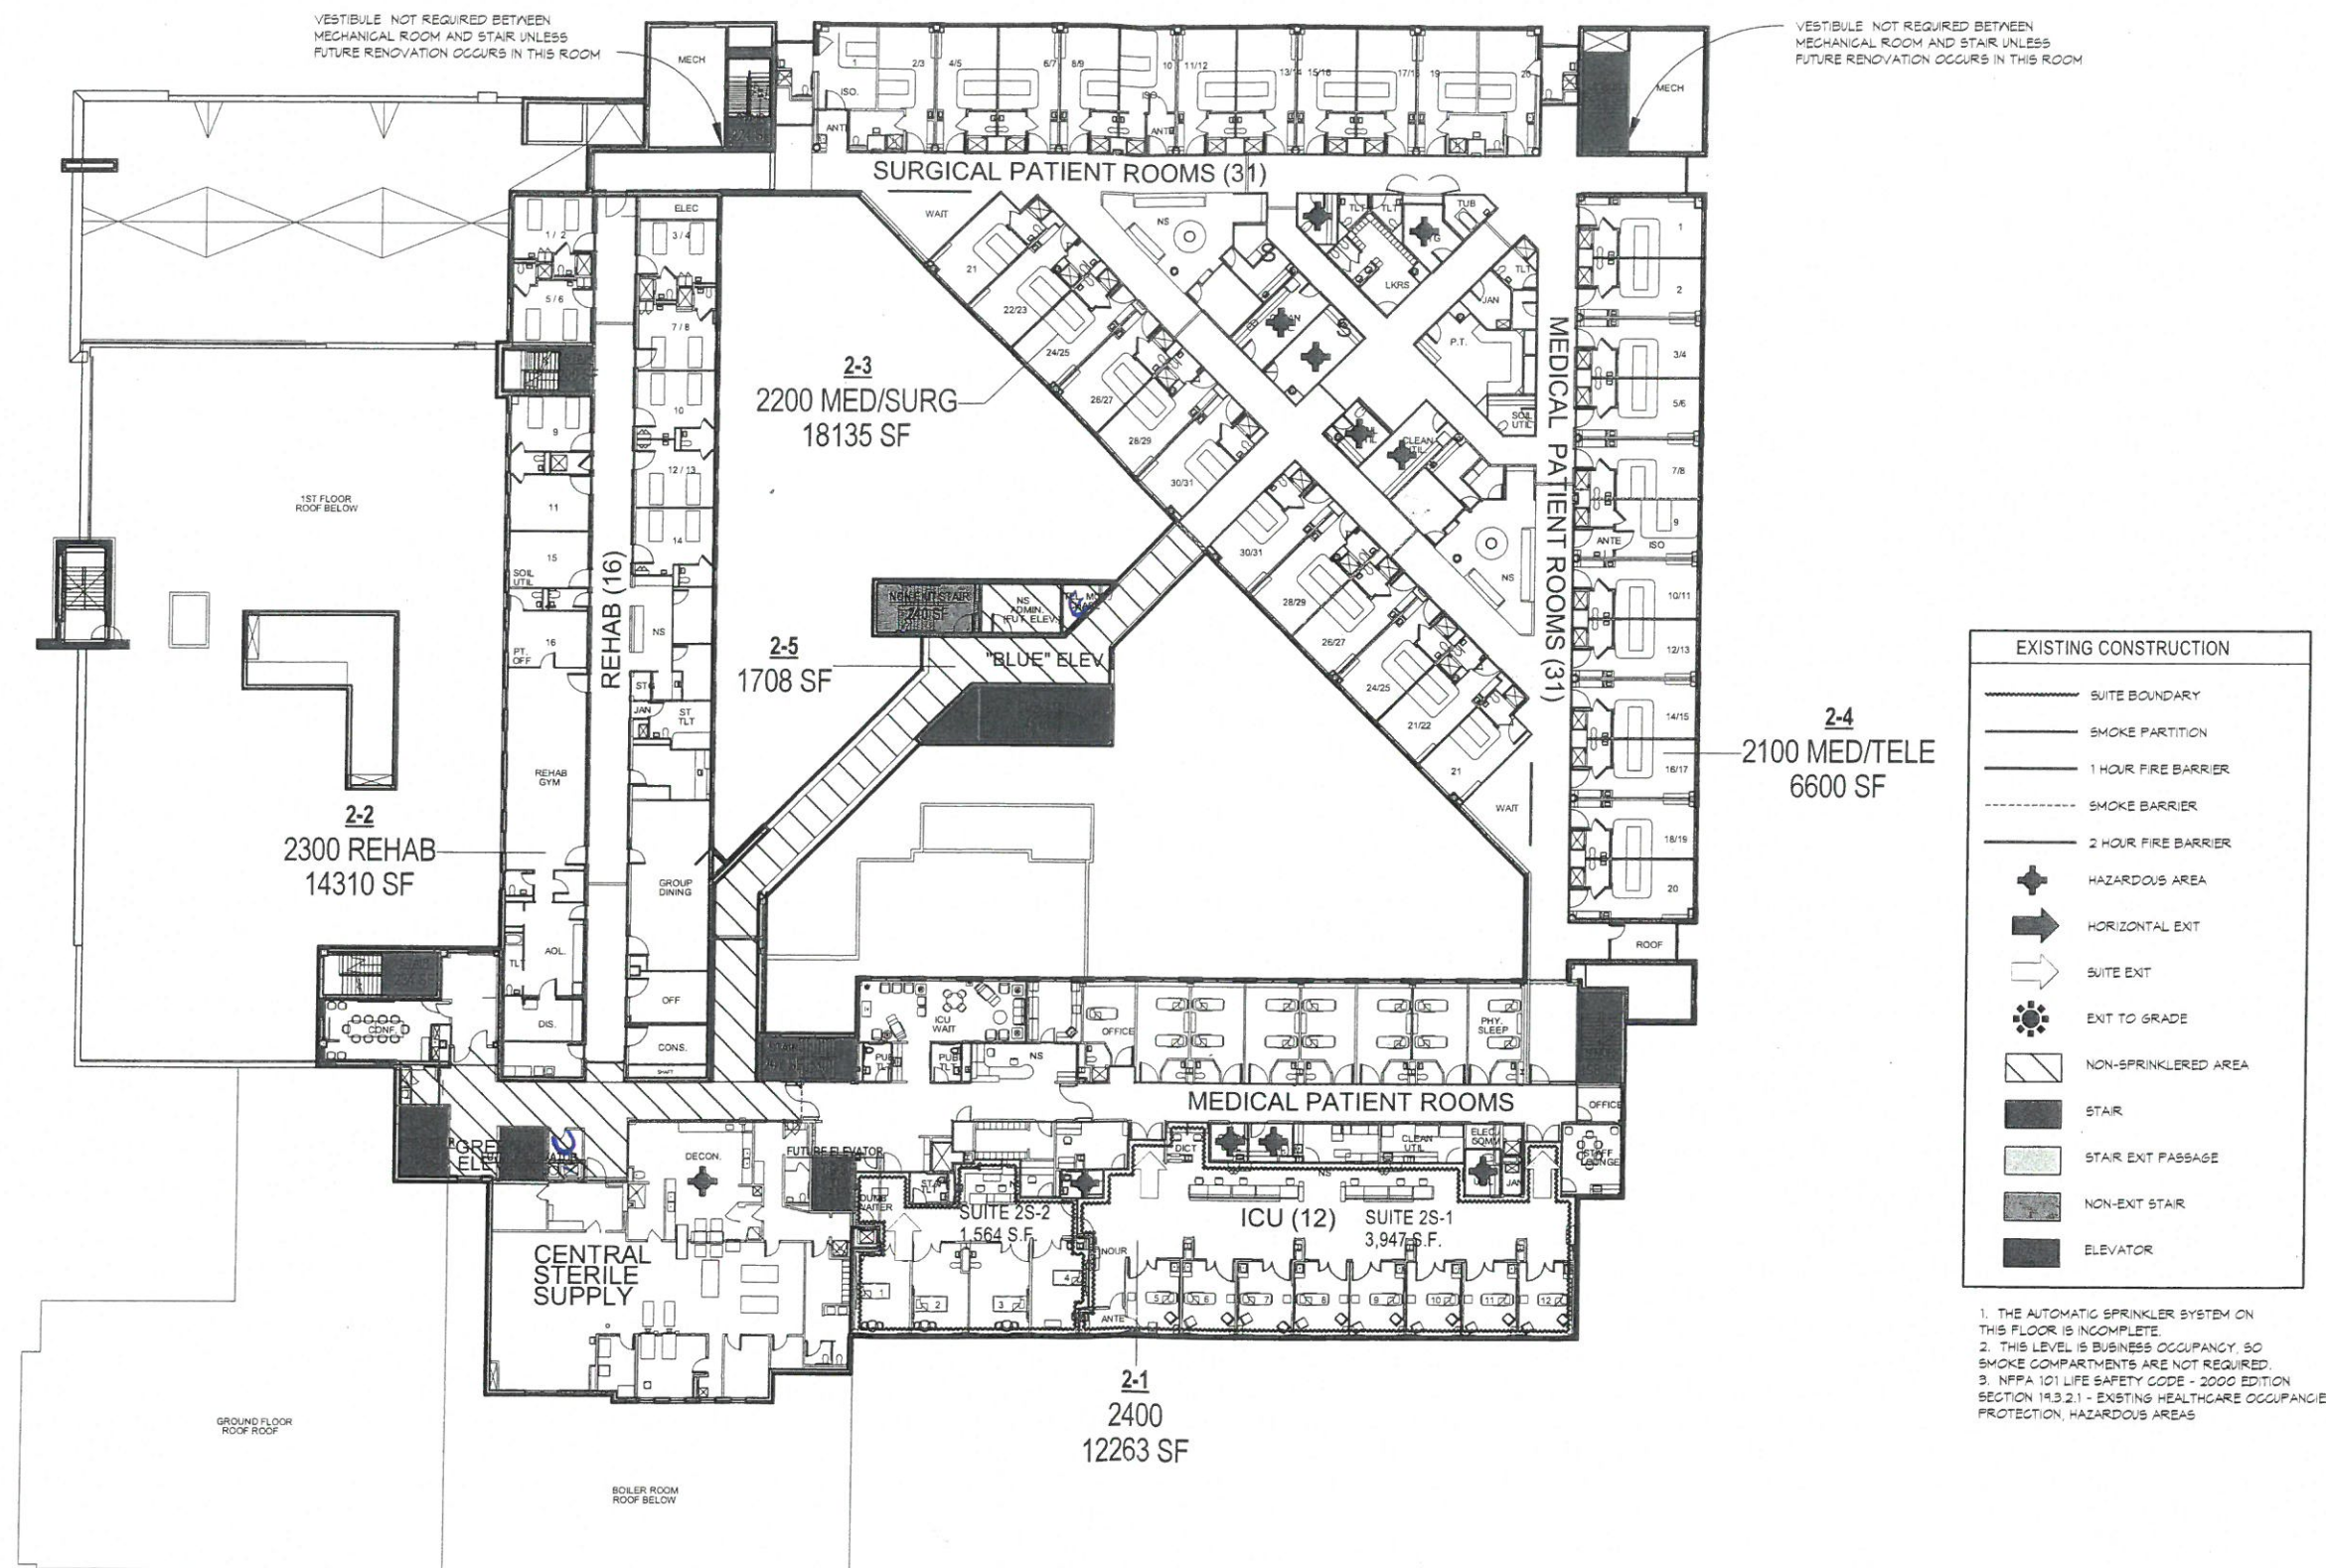

SECOND FLOOR PLAN

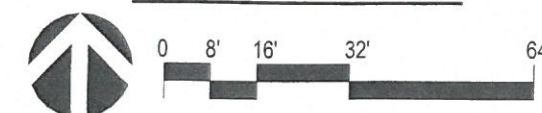

AFFINITY MEDICAL CENTER - Massillon, Ohio

Facility Life Safety Third Floor

ESa
10014.03




Affinity Medical Center - Life Safety Plans

AFFINITY MEDICAL CENTER - Massillon, Ohio

LS-4

Facility Life Safety Fourth
Floor

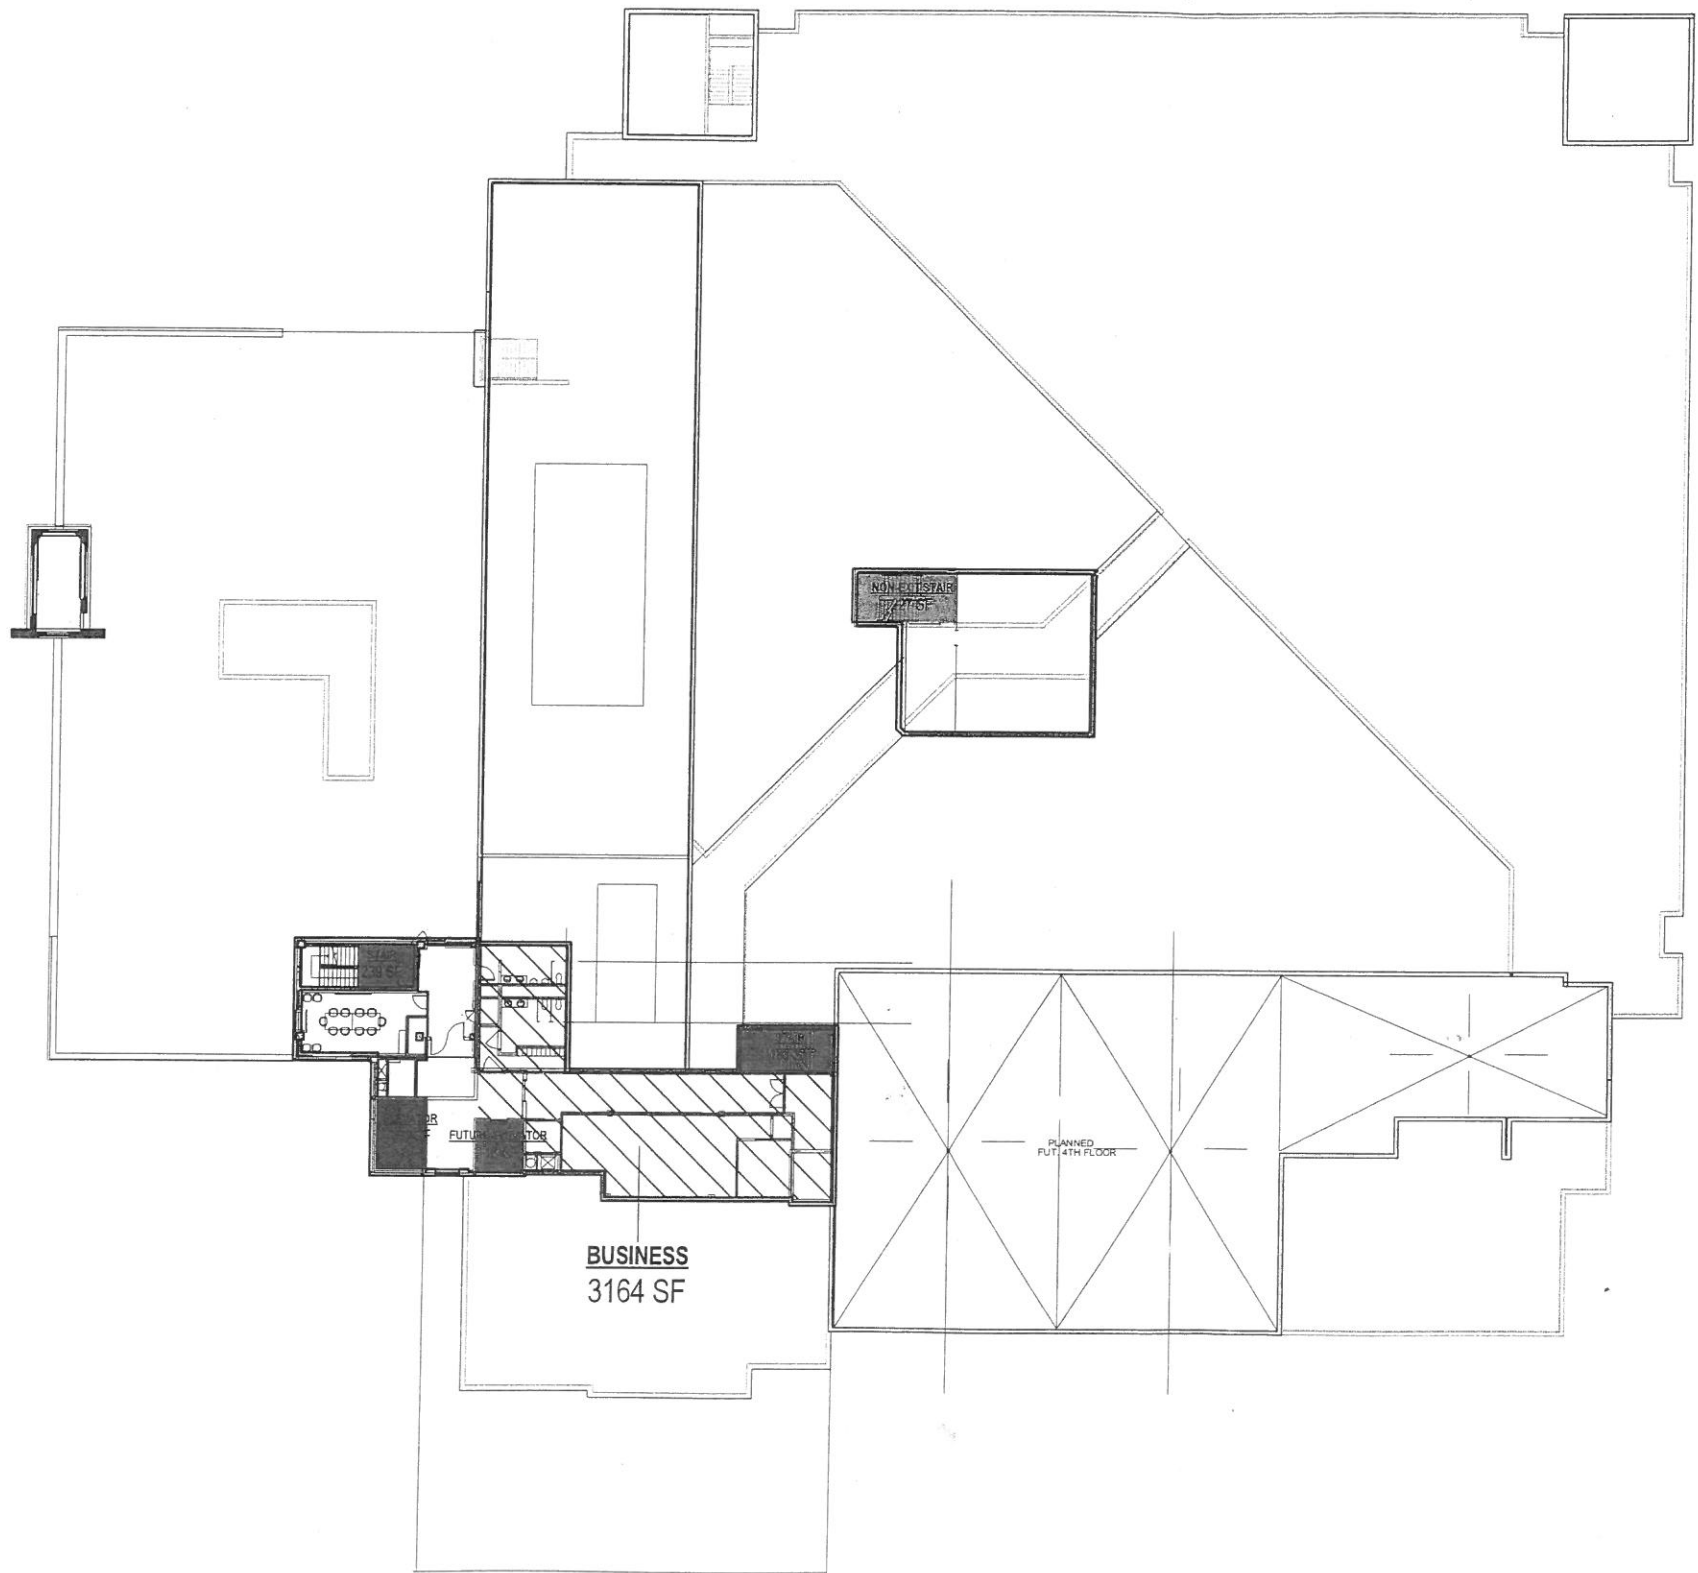

EXISTING CONSTRUCTION	
	SUITE BOUNDARY
	SMOKE PARTITION
	1 HOUR FIRE BARRIER
	SMOKE BARRIER
	2 HOUR FIRE BARRIER
	HAZARDOUS AREA
	HORIZONTAL EXIT
	SUITE EXIT
	EXIT TO GRADE
	NON-SPRINKLERED AREA
	STAIR
	STAIR EXIT PASSAGE
	NON-EXIT STAIR
	ELEVATOR

1. THE AUTOMATIC SPRINKLER SYSTEM ON THIS FLOOR IS INCOMPLETE.
2. THIS LEVEL IS BUSINESS OCCUPANCY.
3. NFPA 101 LIFE SAFETY CODE - 2000 EDITION SECTION 19.3.2.1 - EXISTING HEALTHCARE OCCUPANCIES, PROTECTION, HAZARDOUS AREAS

FOURTH FLOOR PLAN




Affinity Medical Center - Life Safety Plans

AFFINITY MEDICAL CENTER - Massillon, Ohio

LS-B


Facility Life Safety
Basement

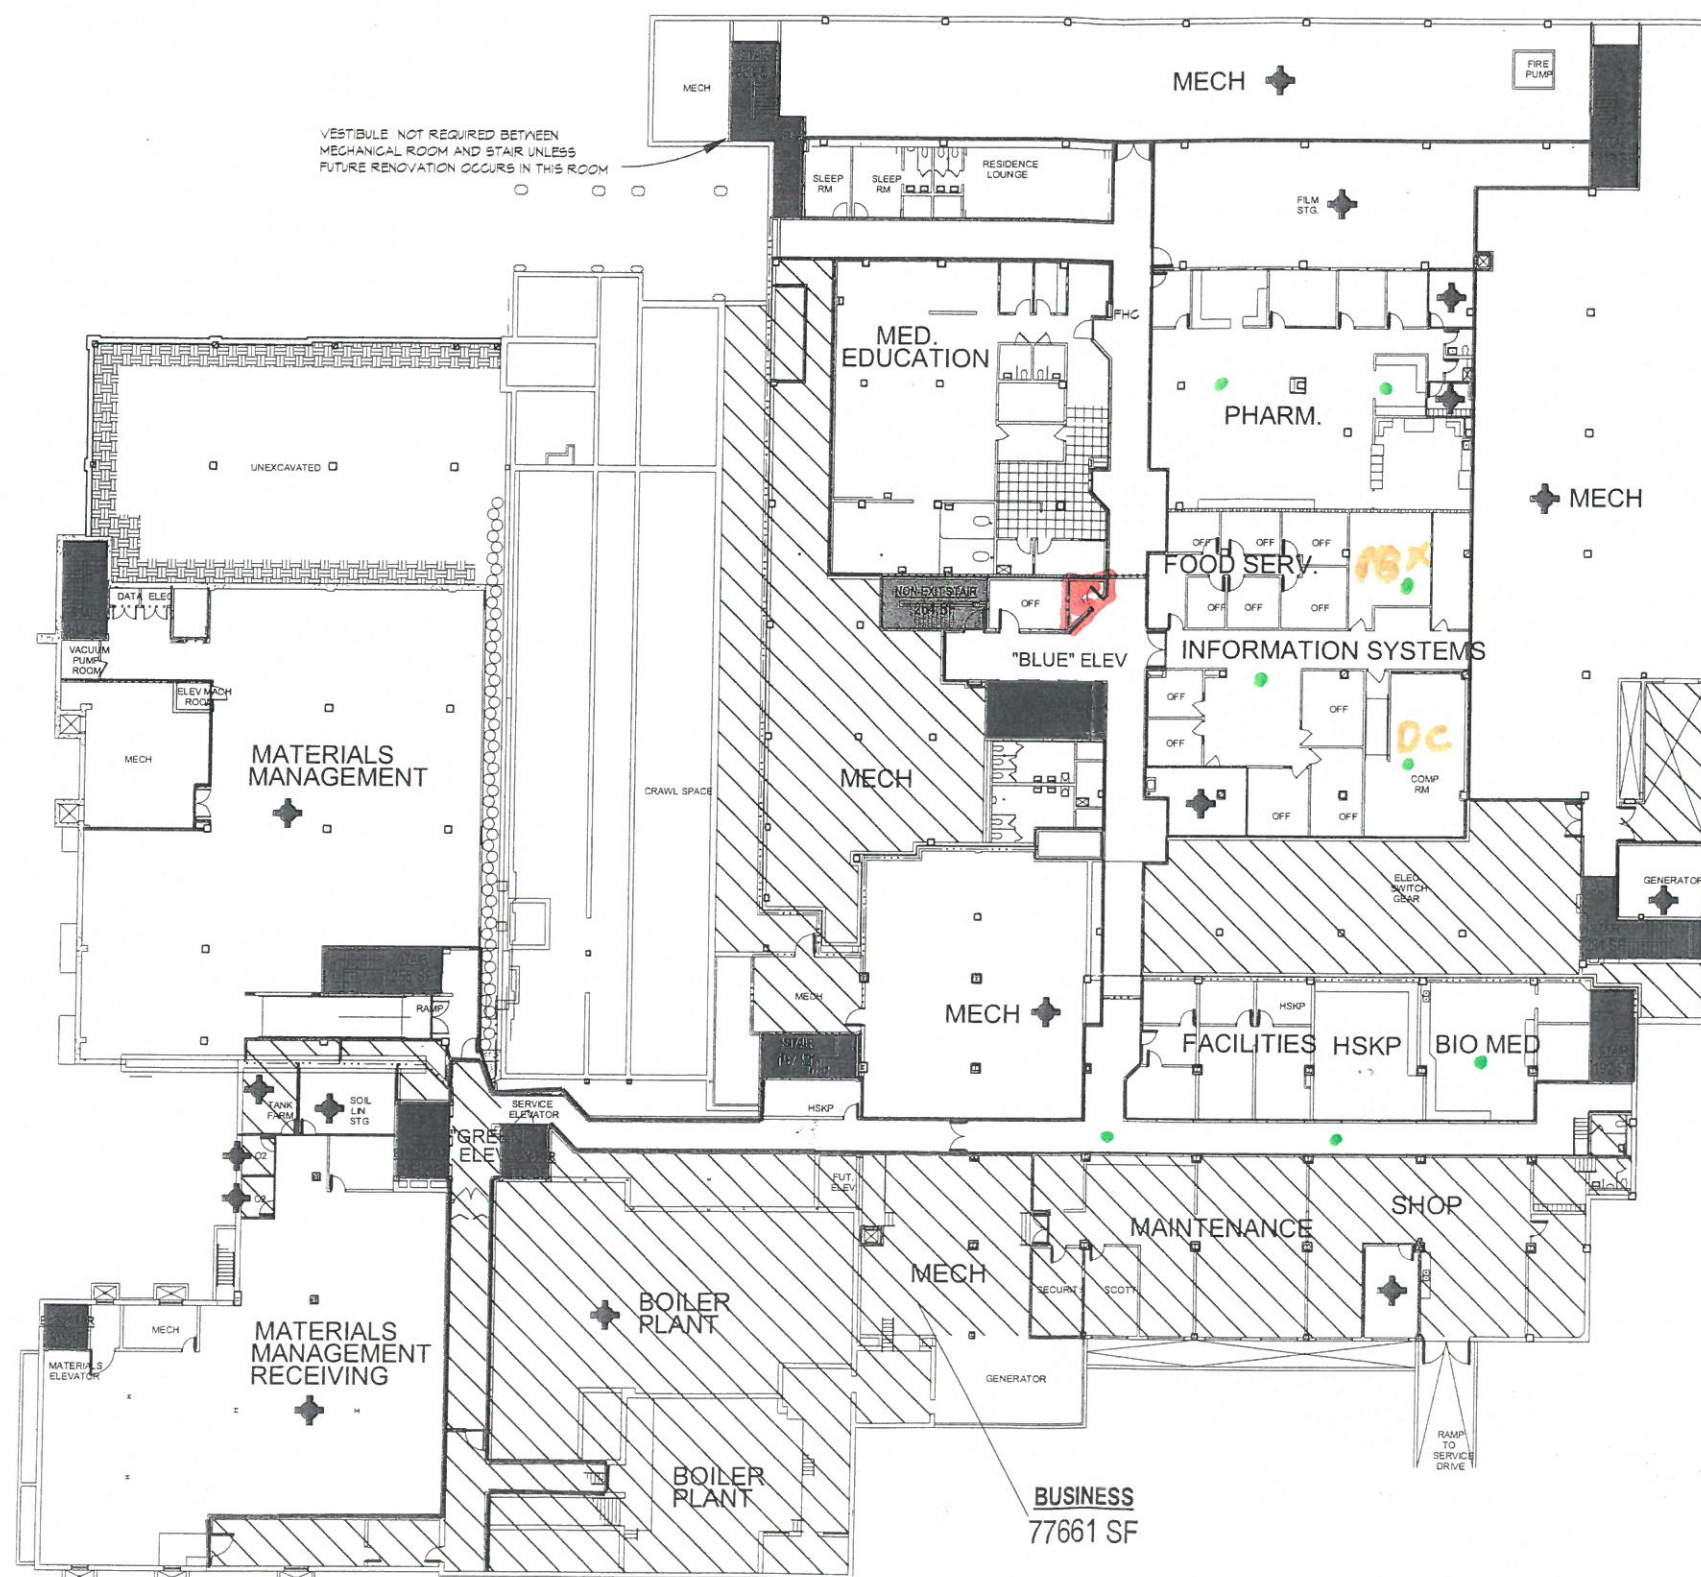

EXISTING CONSTRUCTION	
	SUITE BOUNDARY
	SMOKE PARTITION
	1 HOUR FIRE BARRIER
	SMOKE BARRIER
	2 HOUR FIRE BARRIER
	HAZARDOUS AREA
	HORIZONTAL EXIT
	SUITE EXIT
	EXIT TO GRADE
	NON-SPRINKLERED AREA
	STAIR
	STAIR EXIT PASSAGE
	NON-EXIT STAIR
	ELEVATOR

1. THE AUTOMATIC SPRINKLER SYSTEM ON THIS FLOOR IS INCOMPLETE.
2. THIS LEVEL IS BUSINESS OCCUPANCY, SO SMOKE COMPARTMENTS ARE NOT REQUIRED.
3. NFPA 101 LIFE SAFETY CODE - 2000 EDITION SECTION 19.3.2.1 - EXISTING HEALTHCARE OCCUPANCIES, PROTECTION, HAZARDOUS AREAS

BASEMENT FLOOR PLAN

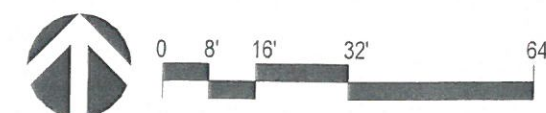

BUSINESS
77661 SF