


A 81-10
C-100 To 5
C-100 To 5
C-100 To 5
C-100 To 5

Paul G. Thompson

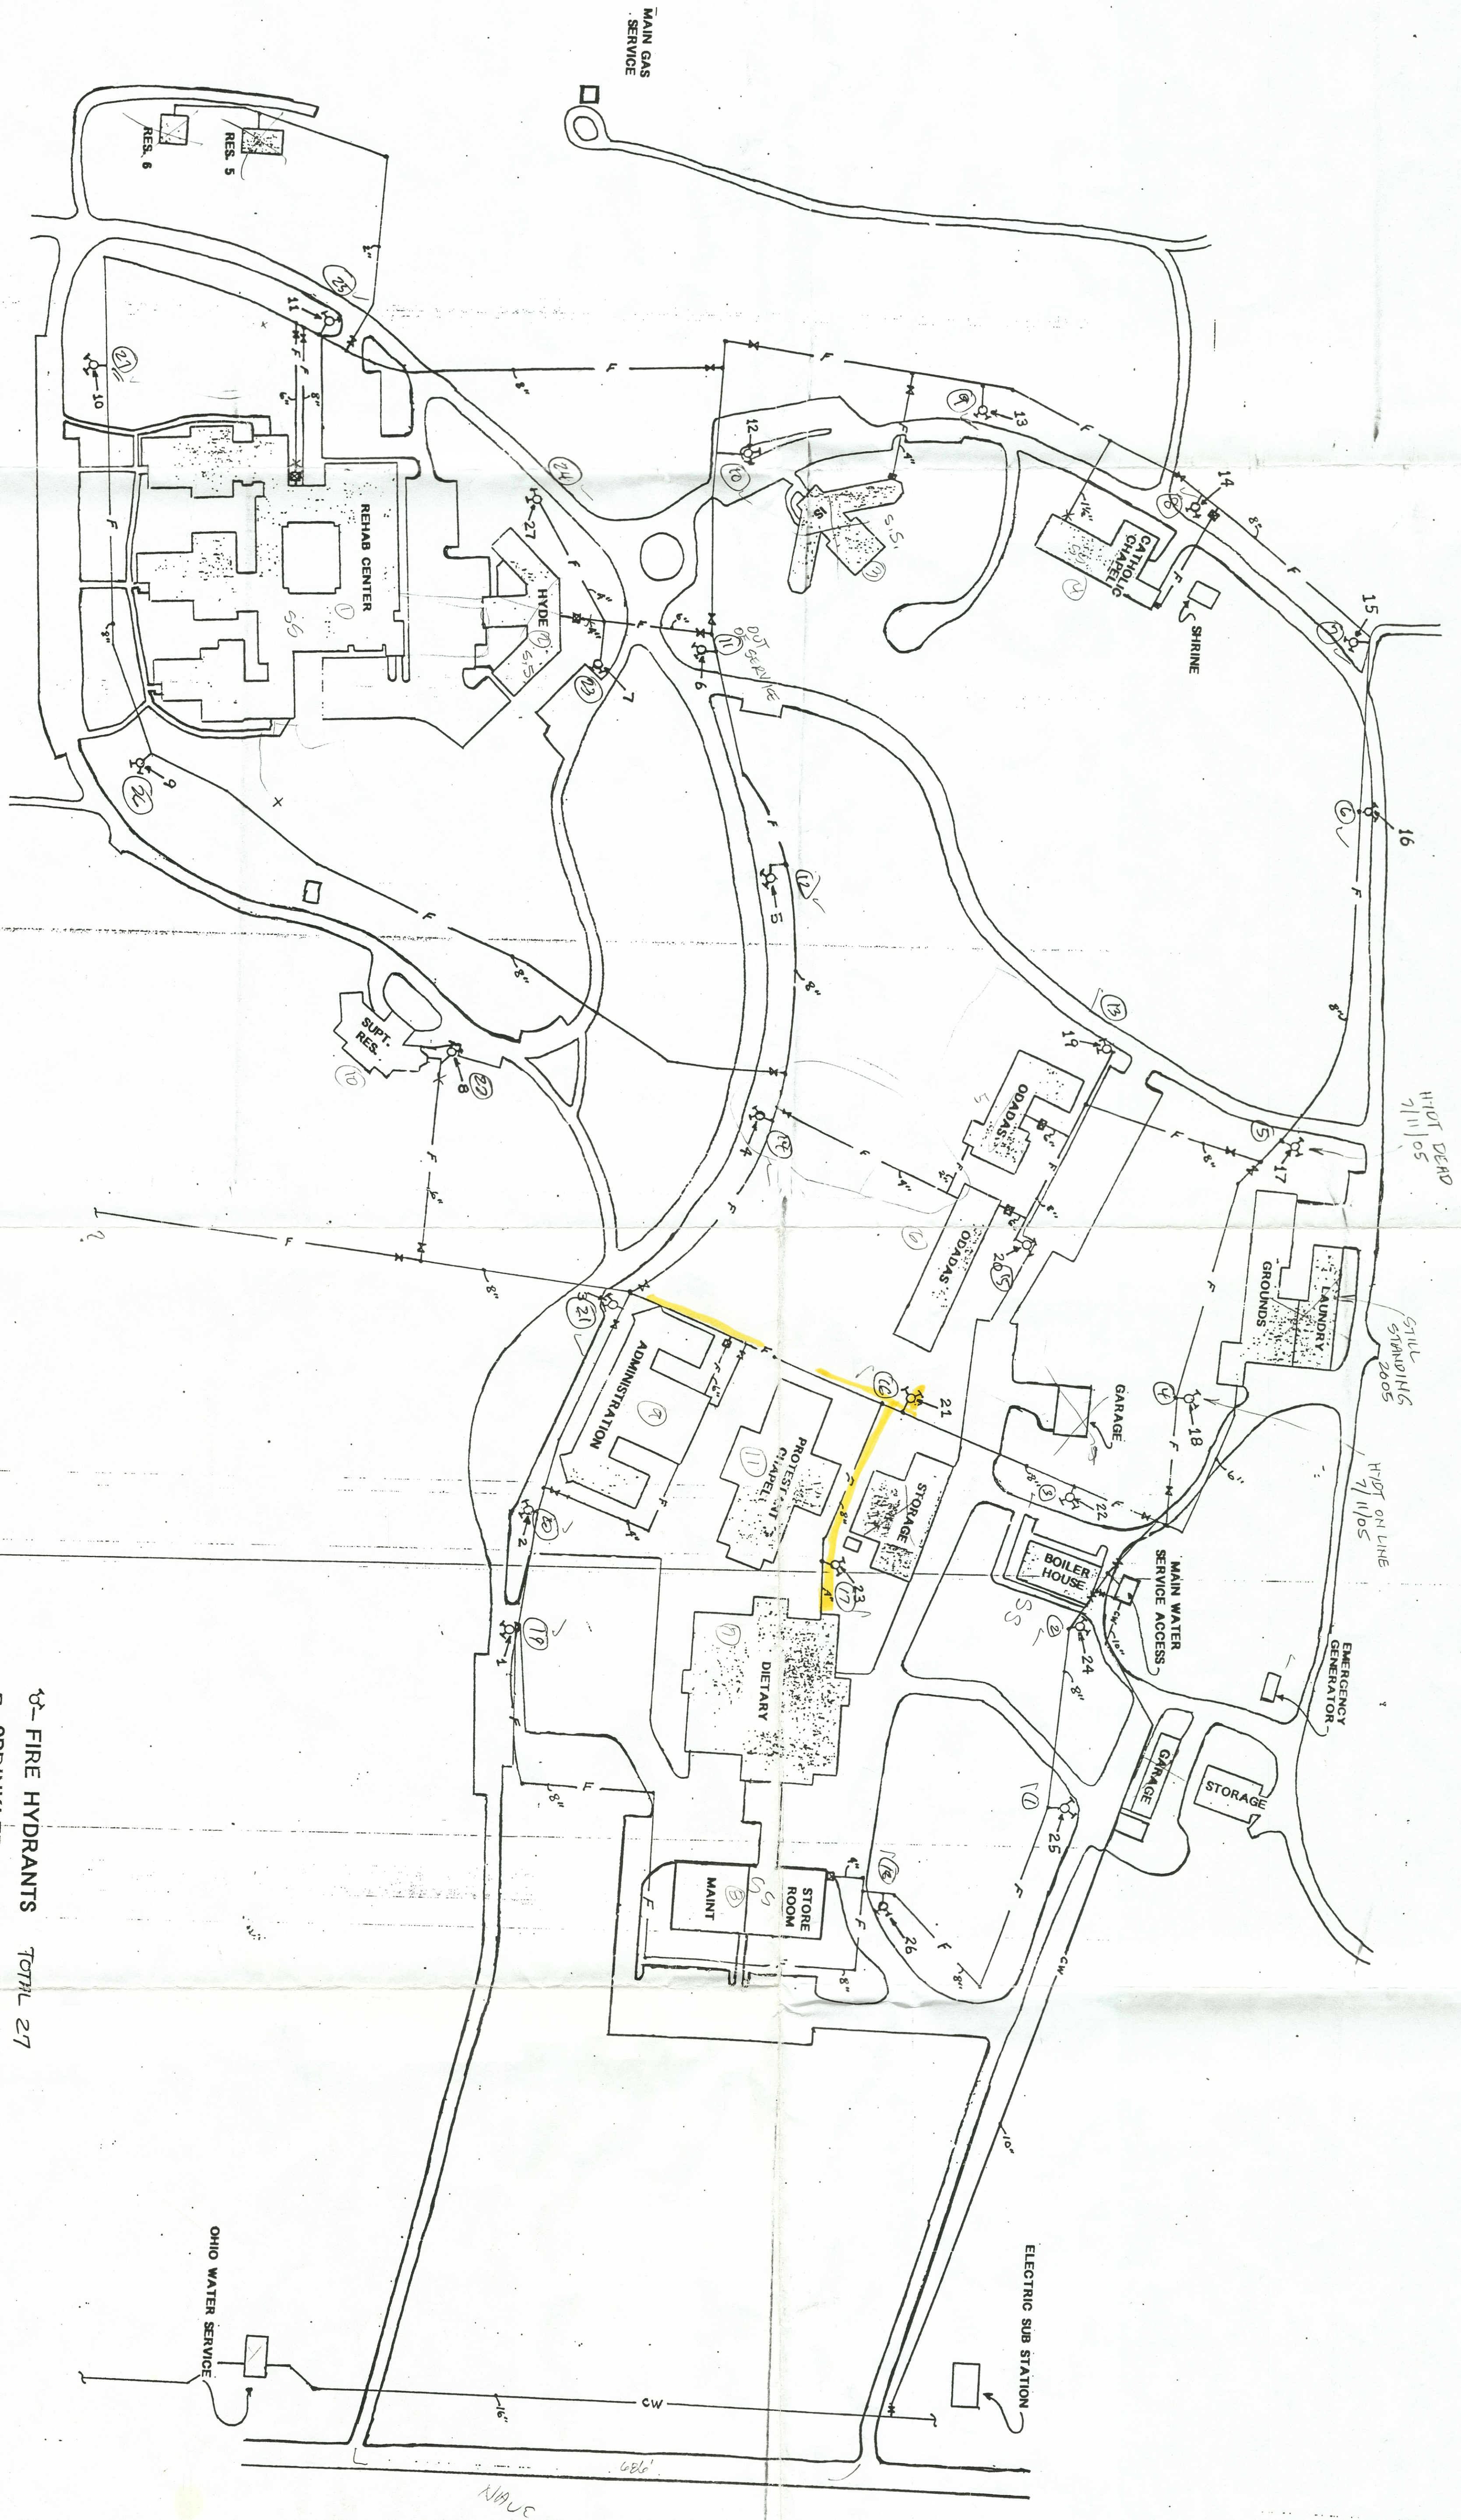

10- FIRE HYDRANTS TOTAL 27
10- SPRINKLER VALVES

SCALE 1" = 100'

APPROX 8 BUILDINGS HAVE FIRE SPRINKLER SYSTEMS