


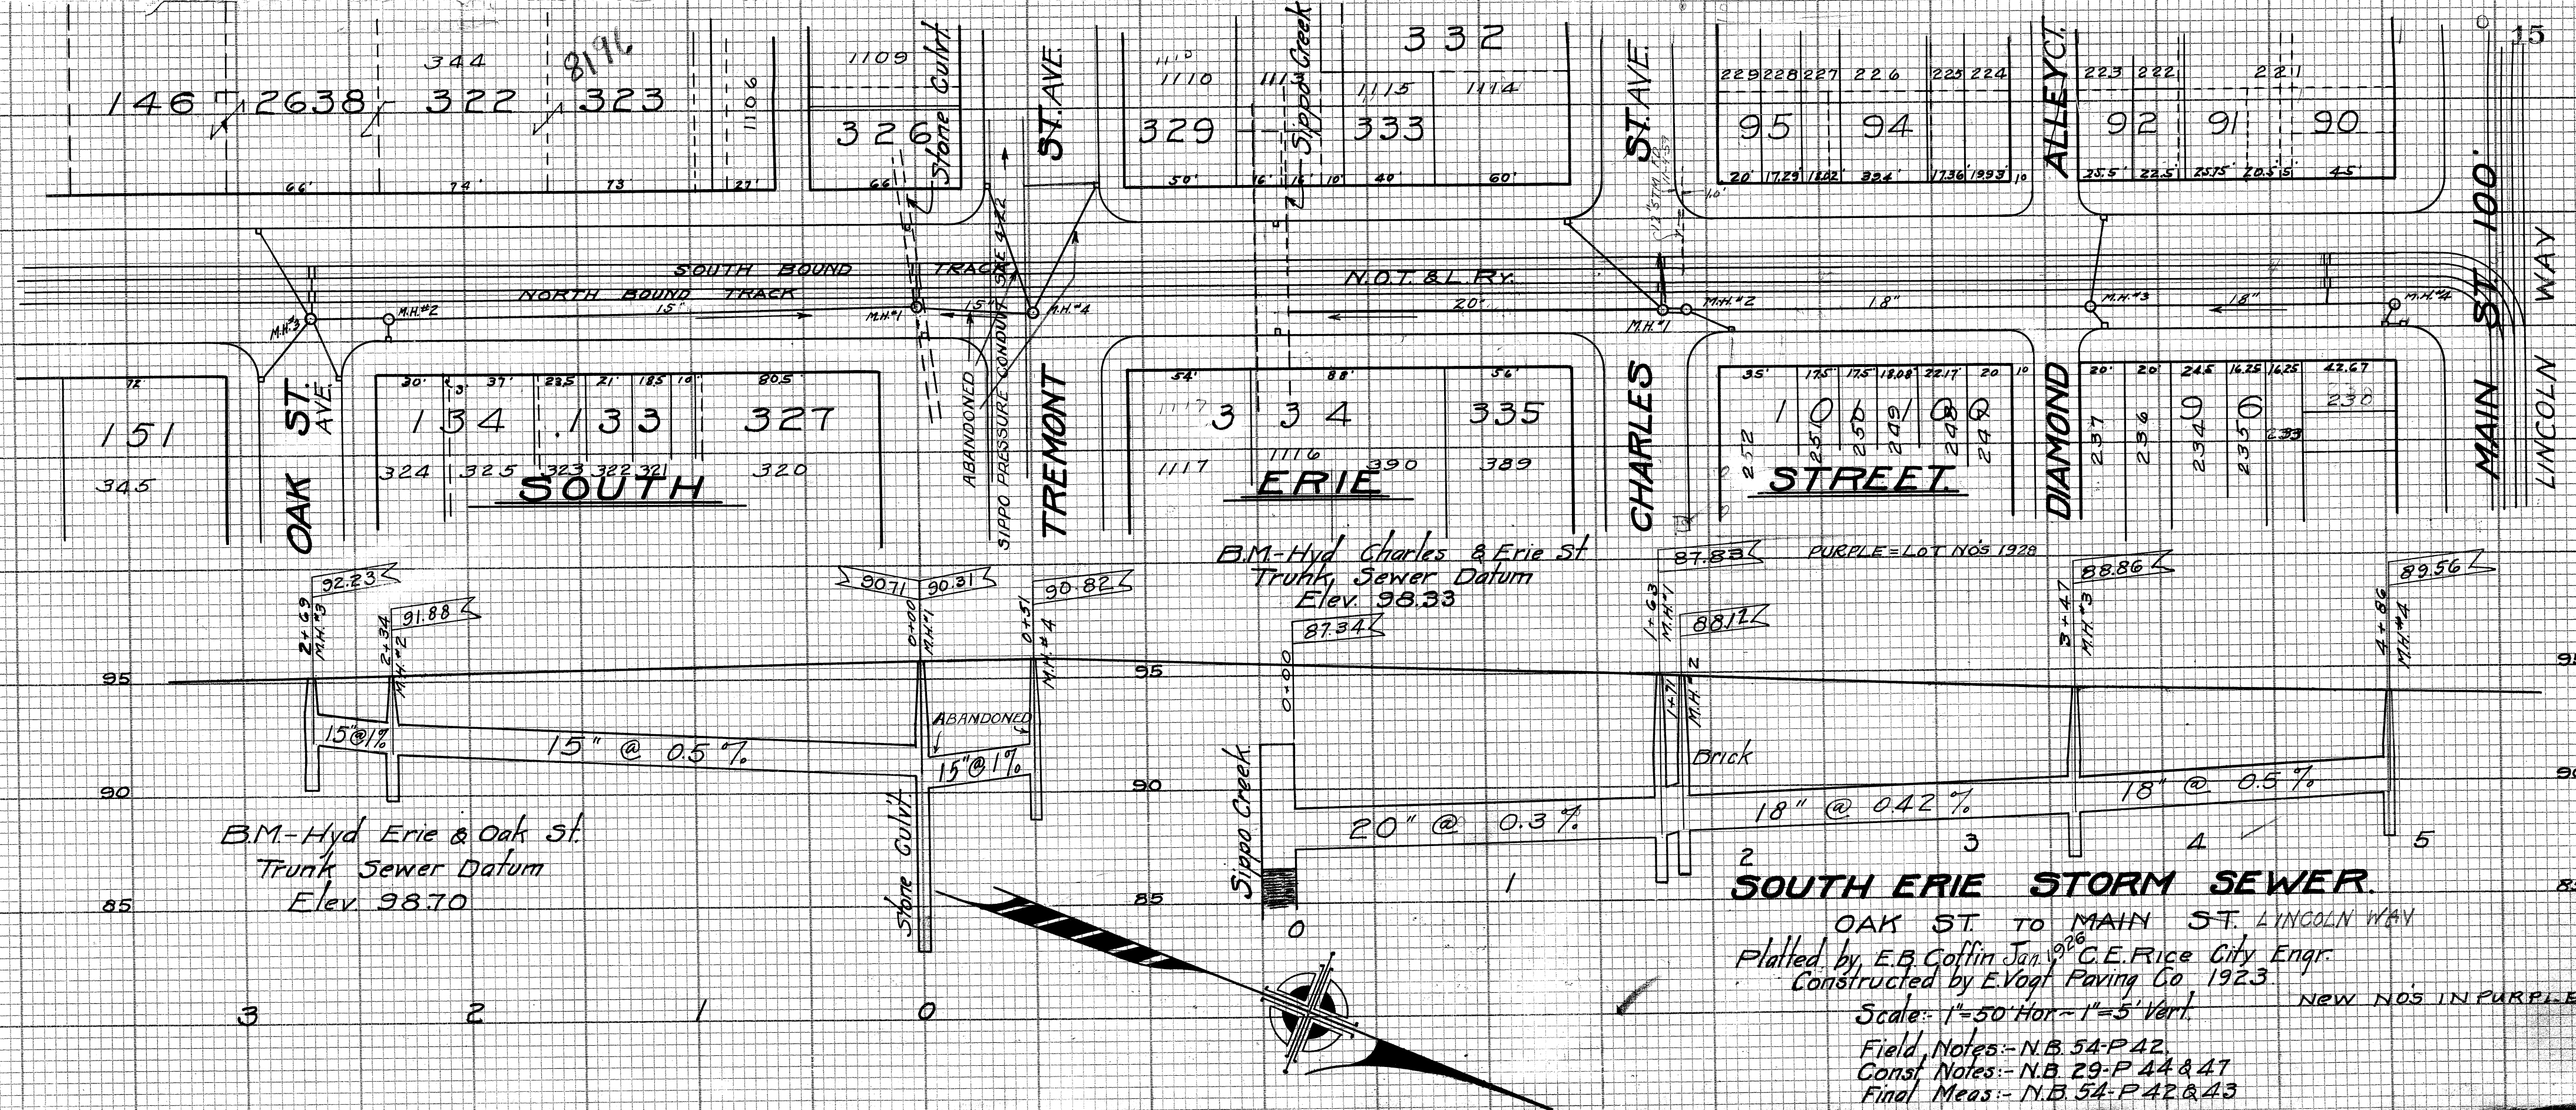

SOUTH ERIE STORM SEWER.

OAK ST. TO MAIN ST. LINCOLN WAY
Platted by E.B. Coffin Jan. 9²⁶ C.E. Rice City Engr.
Constructed by E. Vogt Paving Co 1923.

Scale: 1"=50' Hor - 1"=5' Vert. NEW NOS IN PURPLE
Field Notes:- N.B. 54-P 42.
Const Notes:- N.B. 29-P 44 & 47
Final Meas:- N.B. 54-P 42 & 43