


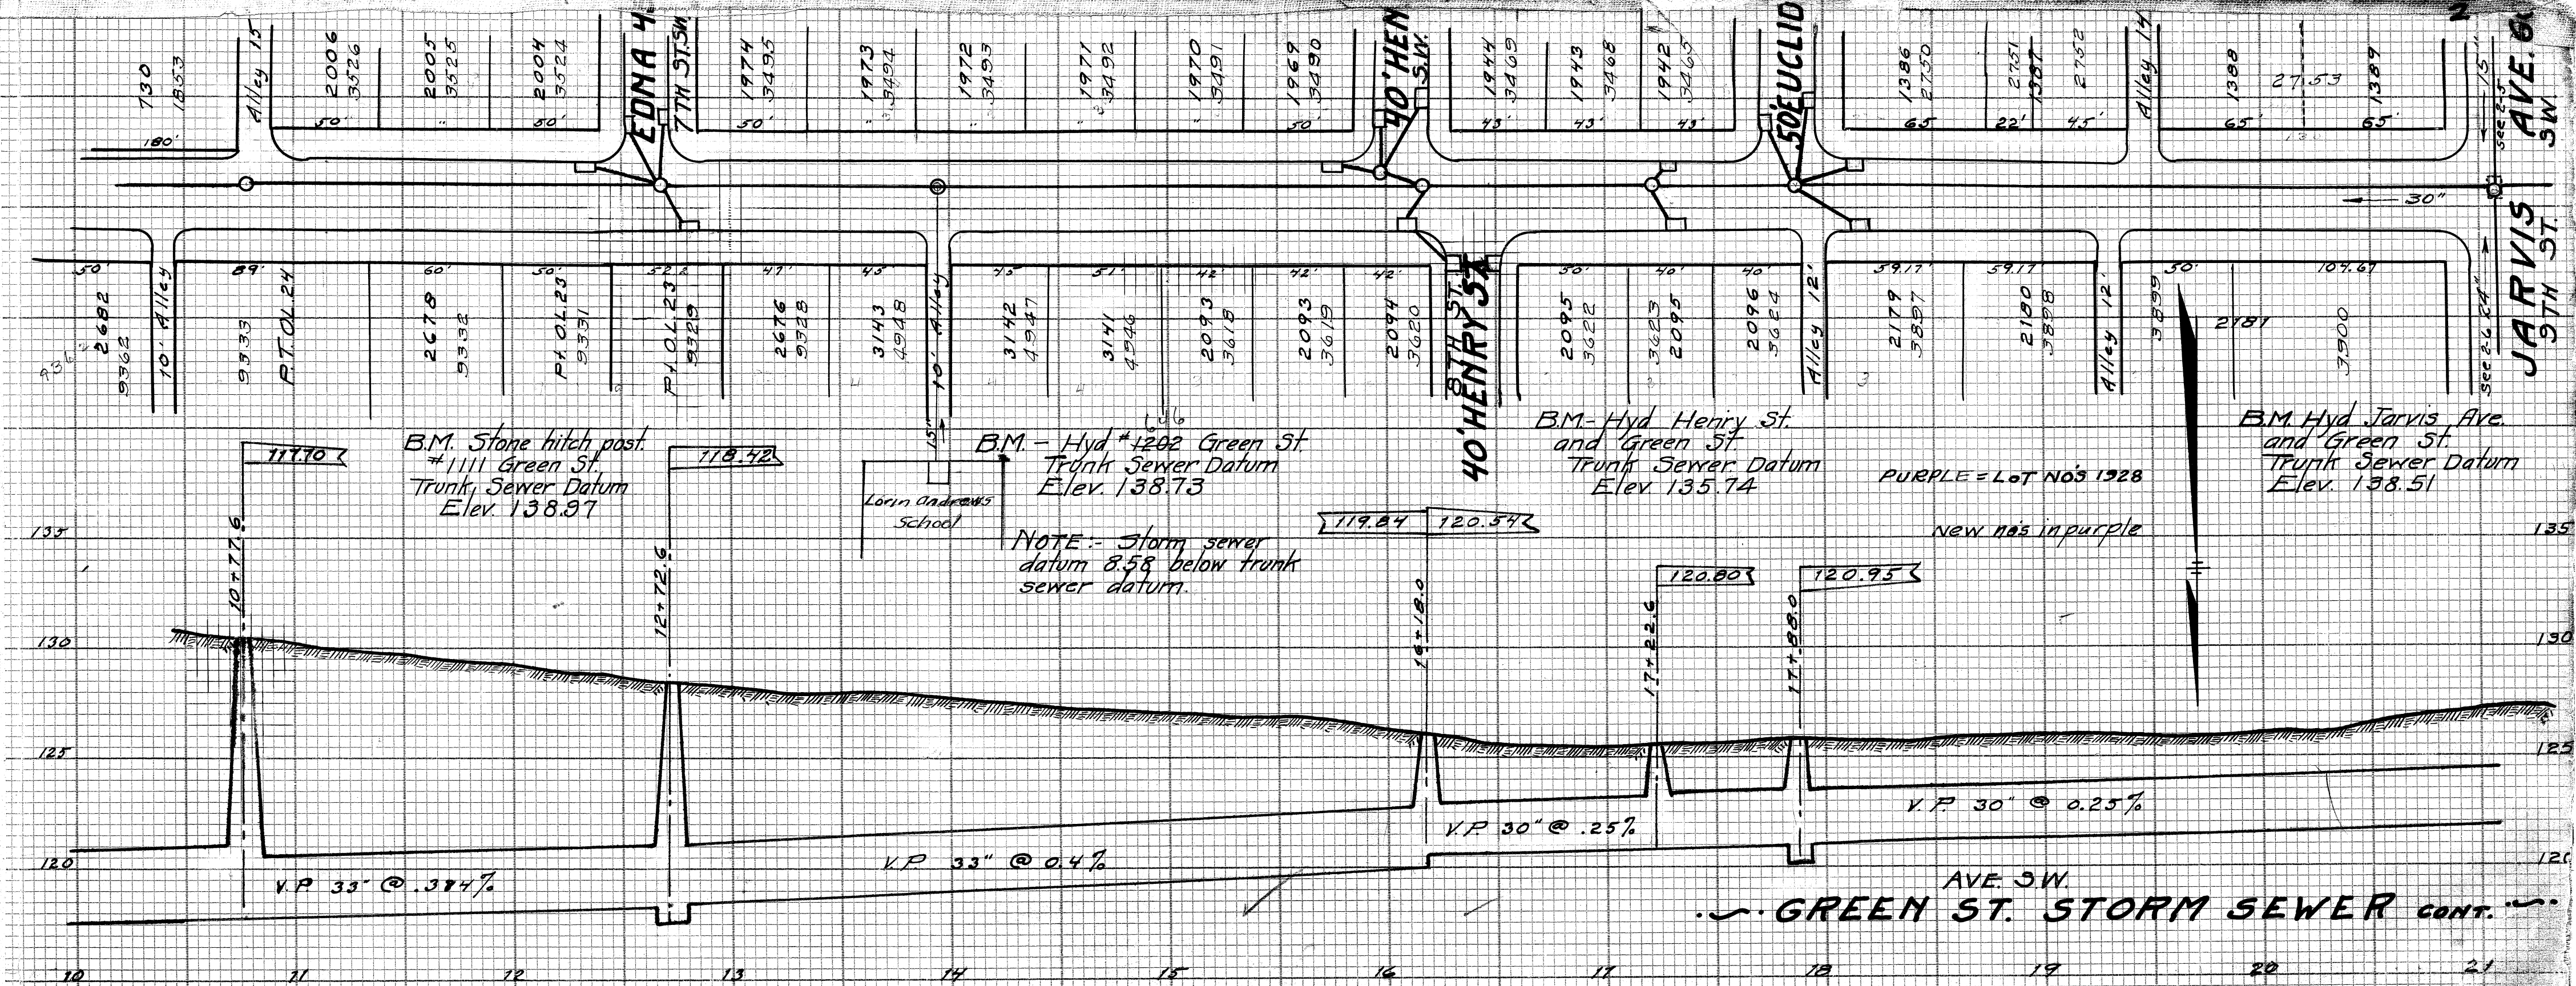

AVE. SW.
GREEN ST. STORM SEWER CONT.