


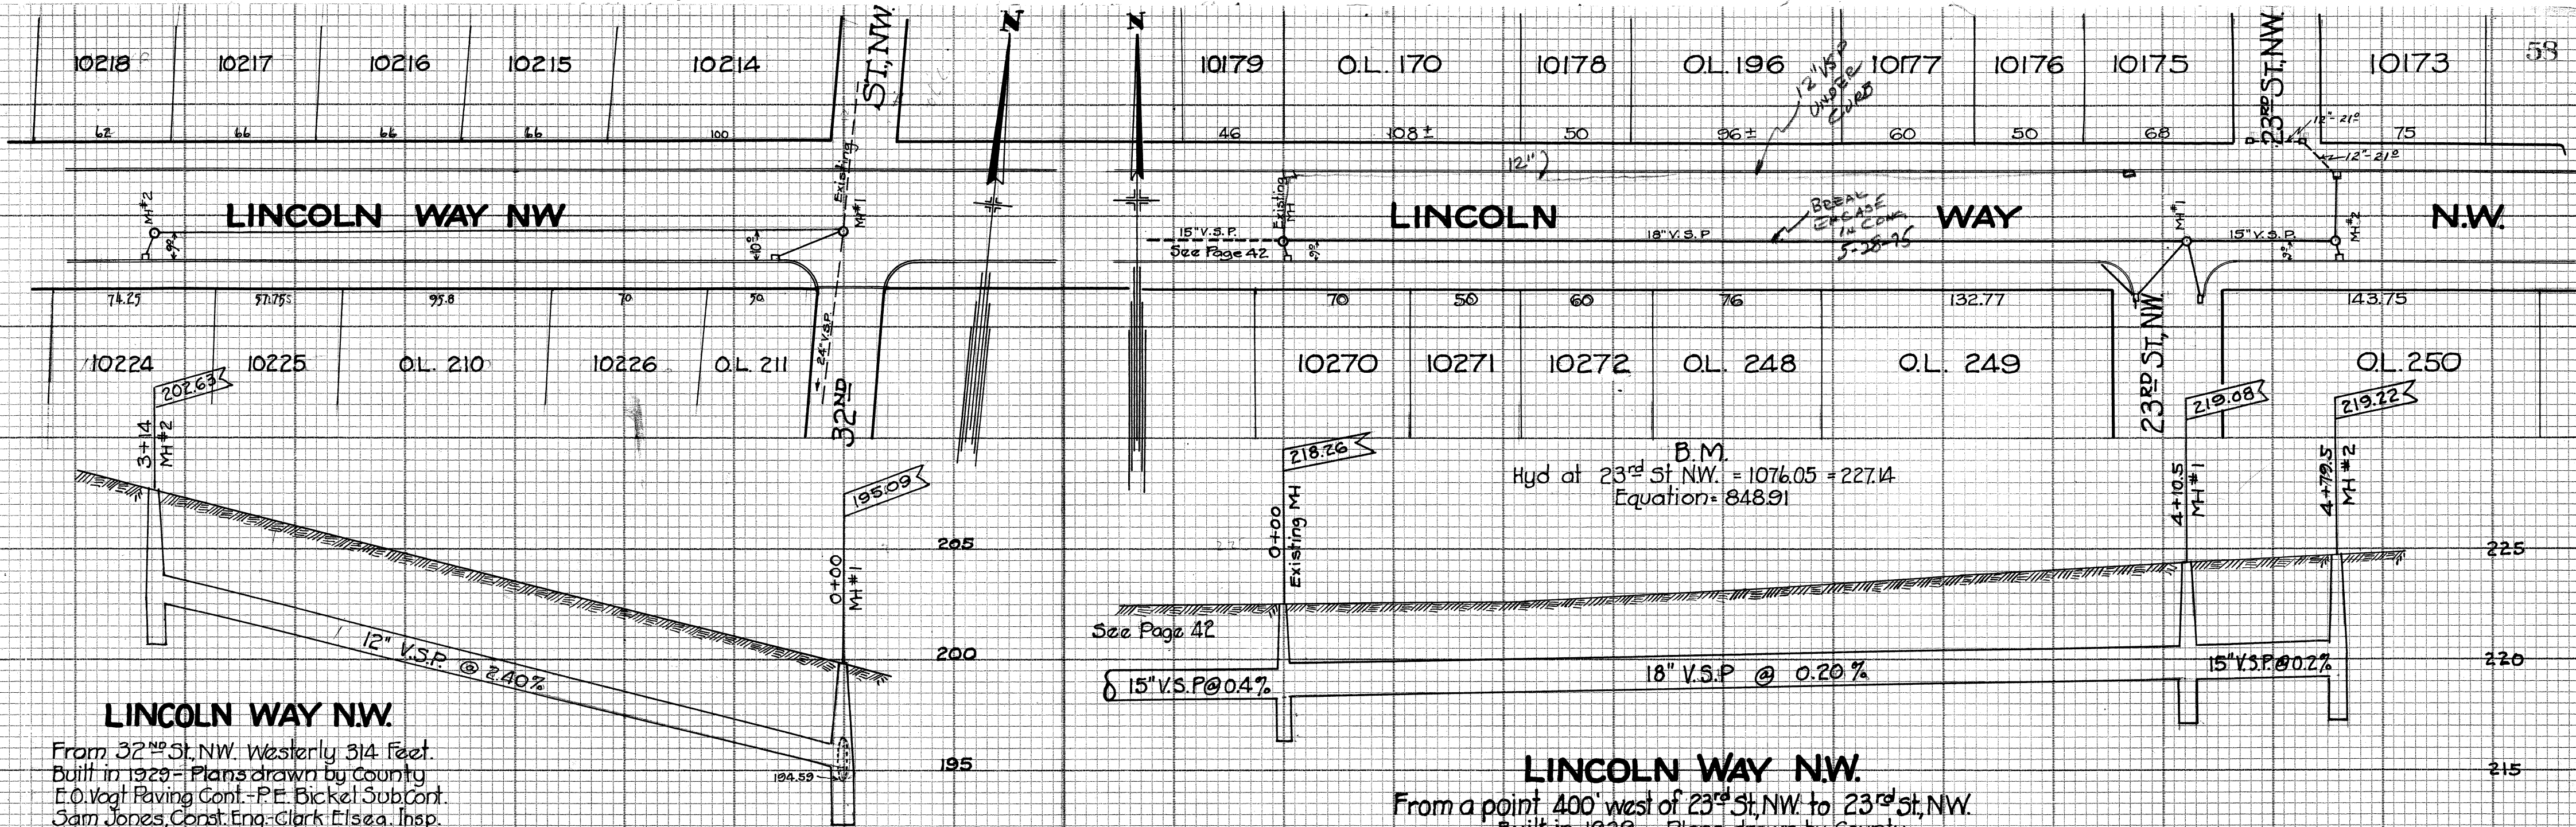

LINCOLN WAY N.W.

From 32ND St. NW. Westerly 314 Feet.
Built in 1929 - Plans drawn by County
E.O. Vogt Paving Contr. - P.E. Bickel Sub. Contr.
Sam Jones, Const. Eng. - Clark Elsea, Insp.
Const. Notes N.B. 83 P. 67 - Final Meas. N.B. 94 P. 44
Insp. Rec. # Plan No. P-113
Drawn Feb. 24th 1930 by G.C. Wallace

Note
Plans and const. work put in with gov't datum
Equation between Gov't. Datum & City Datum = 848.91

LINCOLN WAY N.W.

From a point 400' west of 23rd St. NW. to 23rd St. NW.
Built in 1929 - Plans drawn by County
E.O. Vogt, Paving Contr. - P.E. Bickel, Sub. Contr.
Sam Jones - Const. Eng. - Clark Elsea, Inspector
Const. Notes B-83 P. 73 - Final Meas. B-94 P. 45
Insp. Record # Plan No. P-113
Plotted Feb. 25th 1930 - by G.C. Wallace